


BY:	DATE:
DESIGNED:	DATE:
DRAWN:	DATE:
CHECKED:	DATE:
DATE:	

ORIGINAL SURVEY:	SURVEYED:
NOTE BOOK NO.:	PLOTTED:
	TEMPLATE:
	AREAS CHECKED:

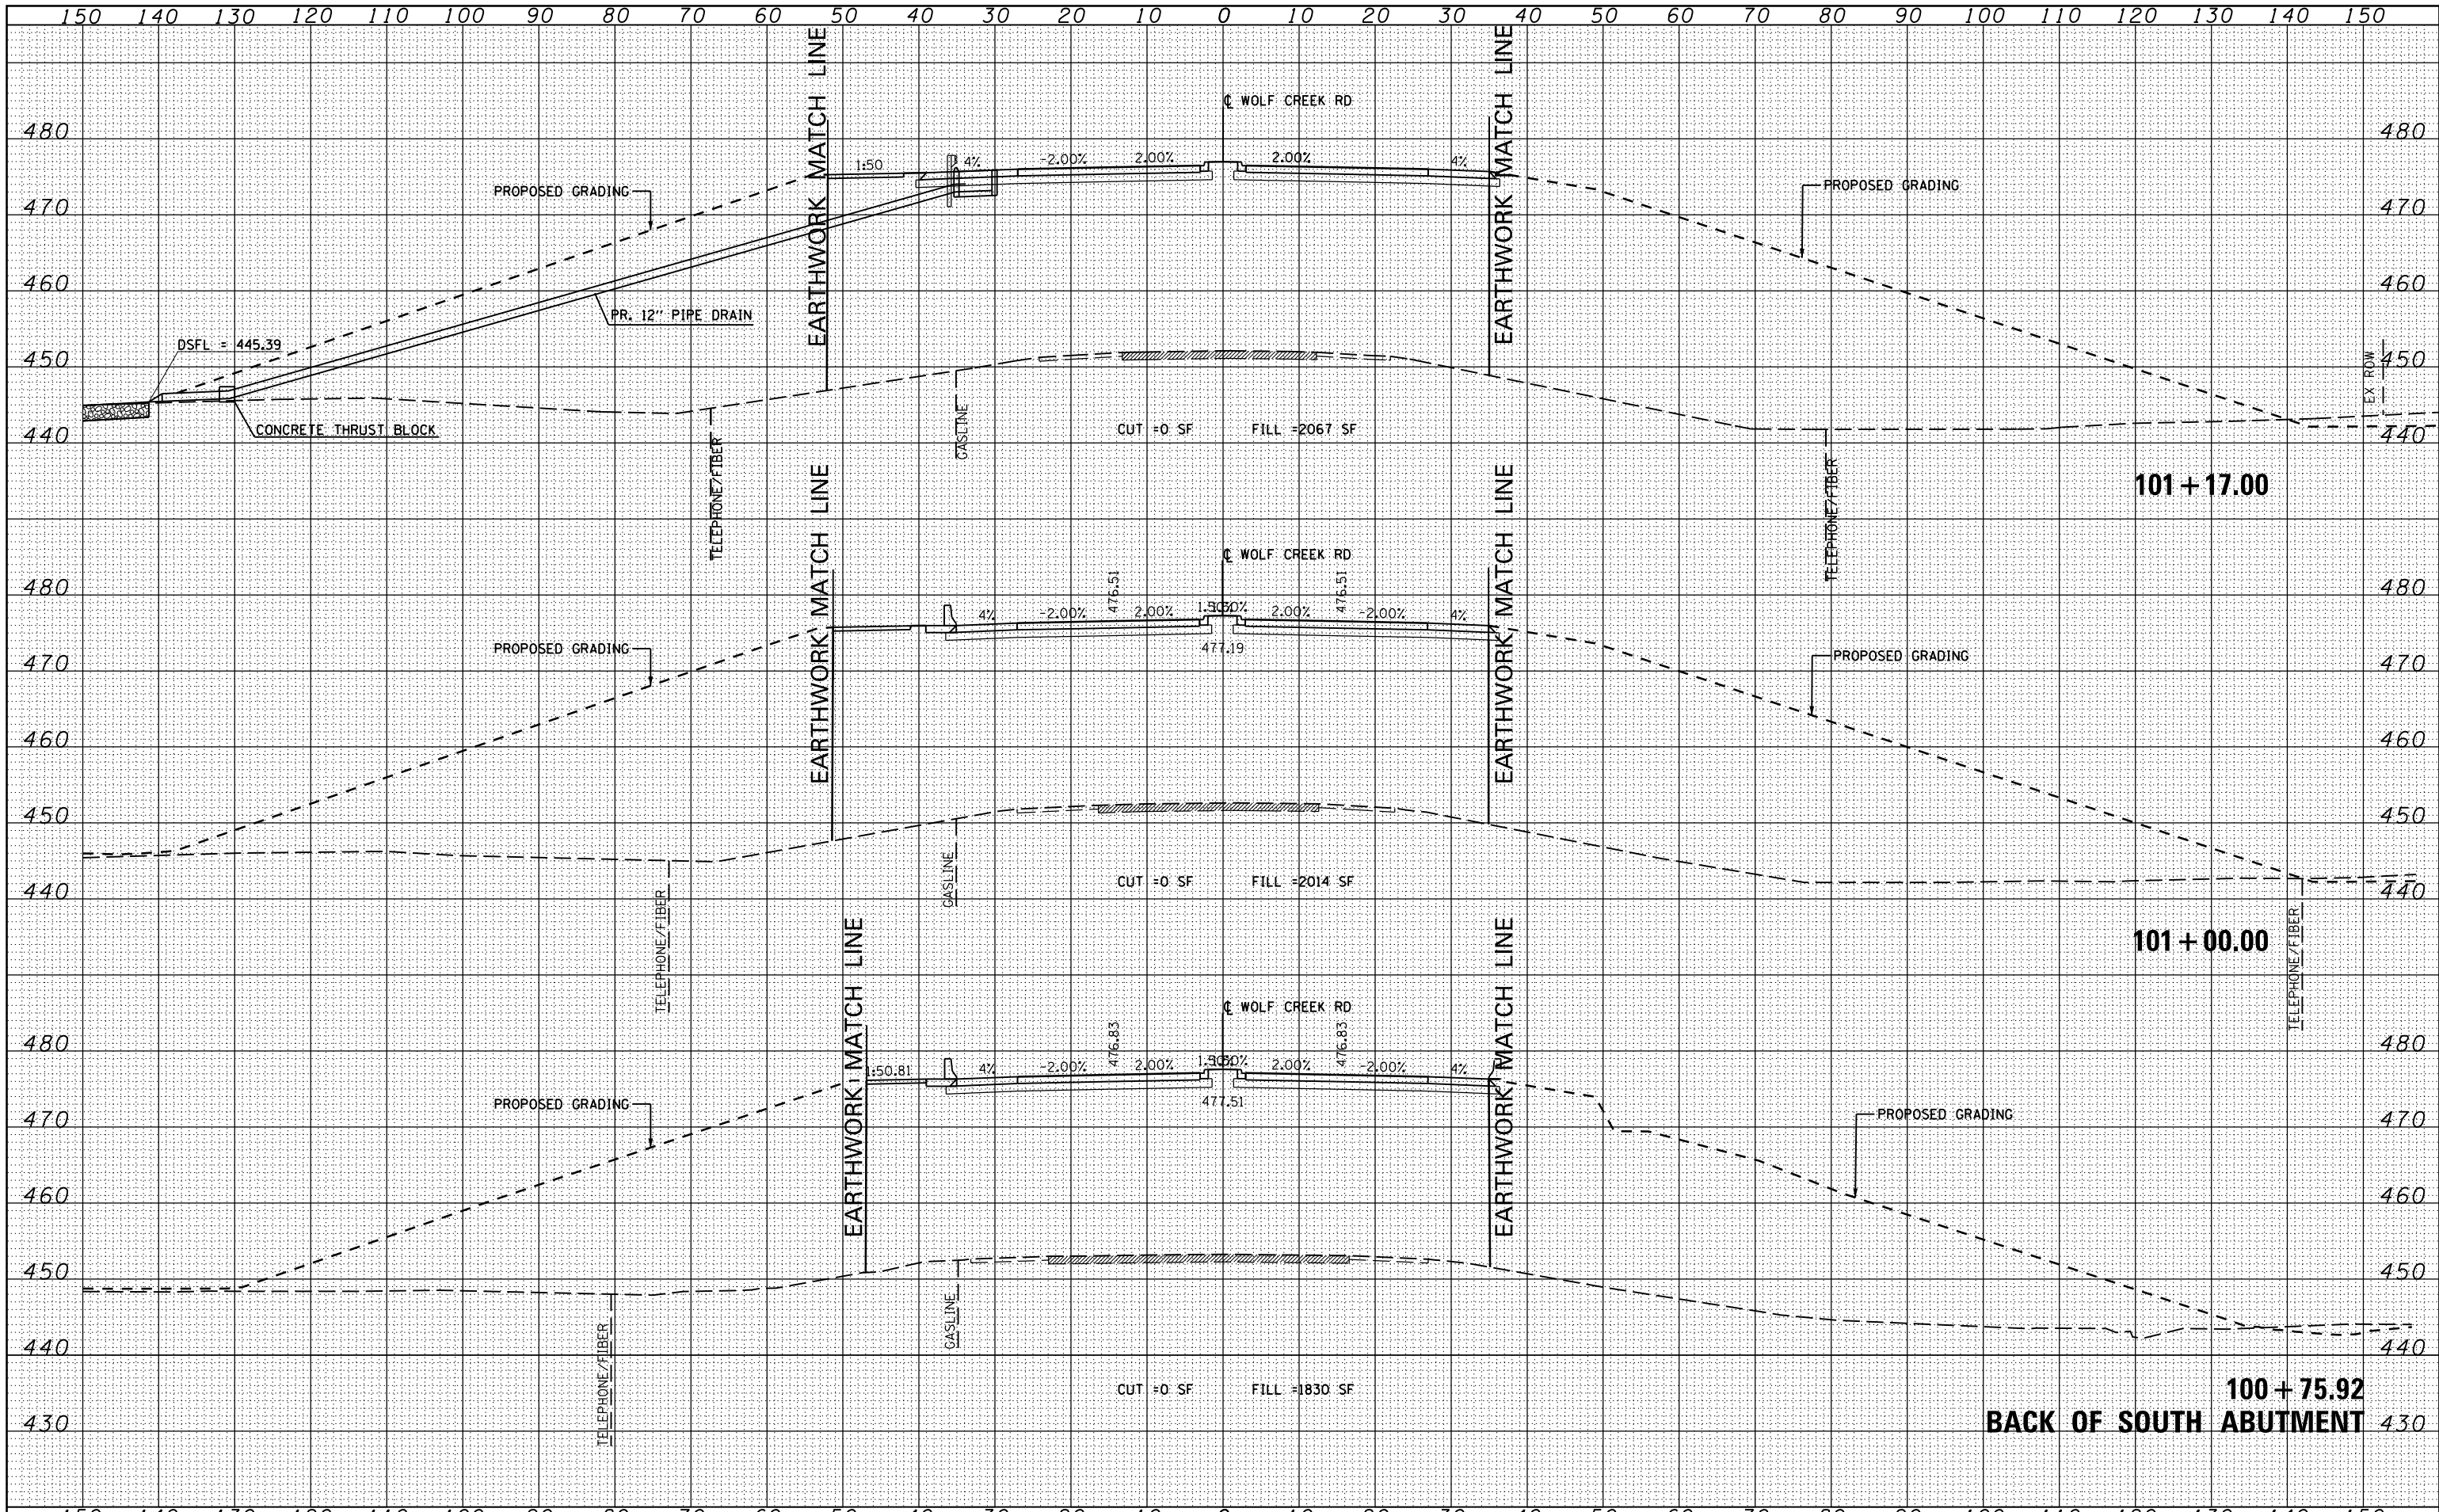

FILE NAME =	USER NAME = \$USER\$	DESIGNED - KN	REVISED -
c:\pwork\pwork\lavenderba\d0363618\0978221		DRAWN - AS	REVISED -
		CHECKED -	REVISED -
		DATE -	REVISED -

**STATE OF ILLINOIS
DEPARTMENT OF TRANSPORTATION**

PROPOSED CROSS SECTIONS			
WOLF CREEK ROAD			
SCALE:	SHEET NO. 15 OF 30 SHEETS	STA. 100+75.92	TO STA. 101+00.00

F.A.P. RTE.	SECTION	COUNTY	TOTAL SHEETS	SHEET NO.
331	(1-3)R-2, N-4, TS-4, HBK-1	WILLIAMSON	733	540
DRAWING NO. XS-140				78221
ILLINOIS FED. AID PROJECT				