


DATE	
BY	
SURVEYED	
PLOTTED	
NOTE BOOK	
AREAS CHECKED	
NO.	

DATE	
BY	
SURVEYED	
PLOTTED	
NOTE BOOK	
AREAS CHECKED	
NO.	

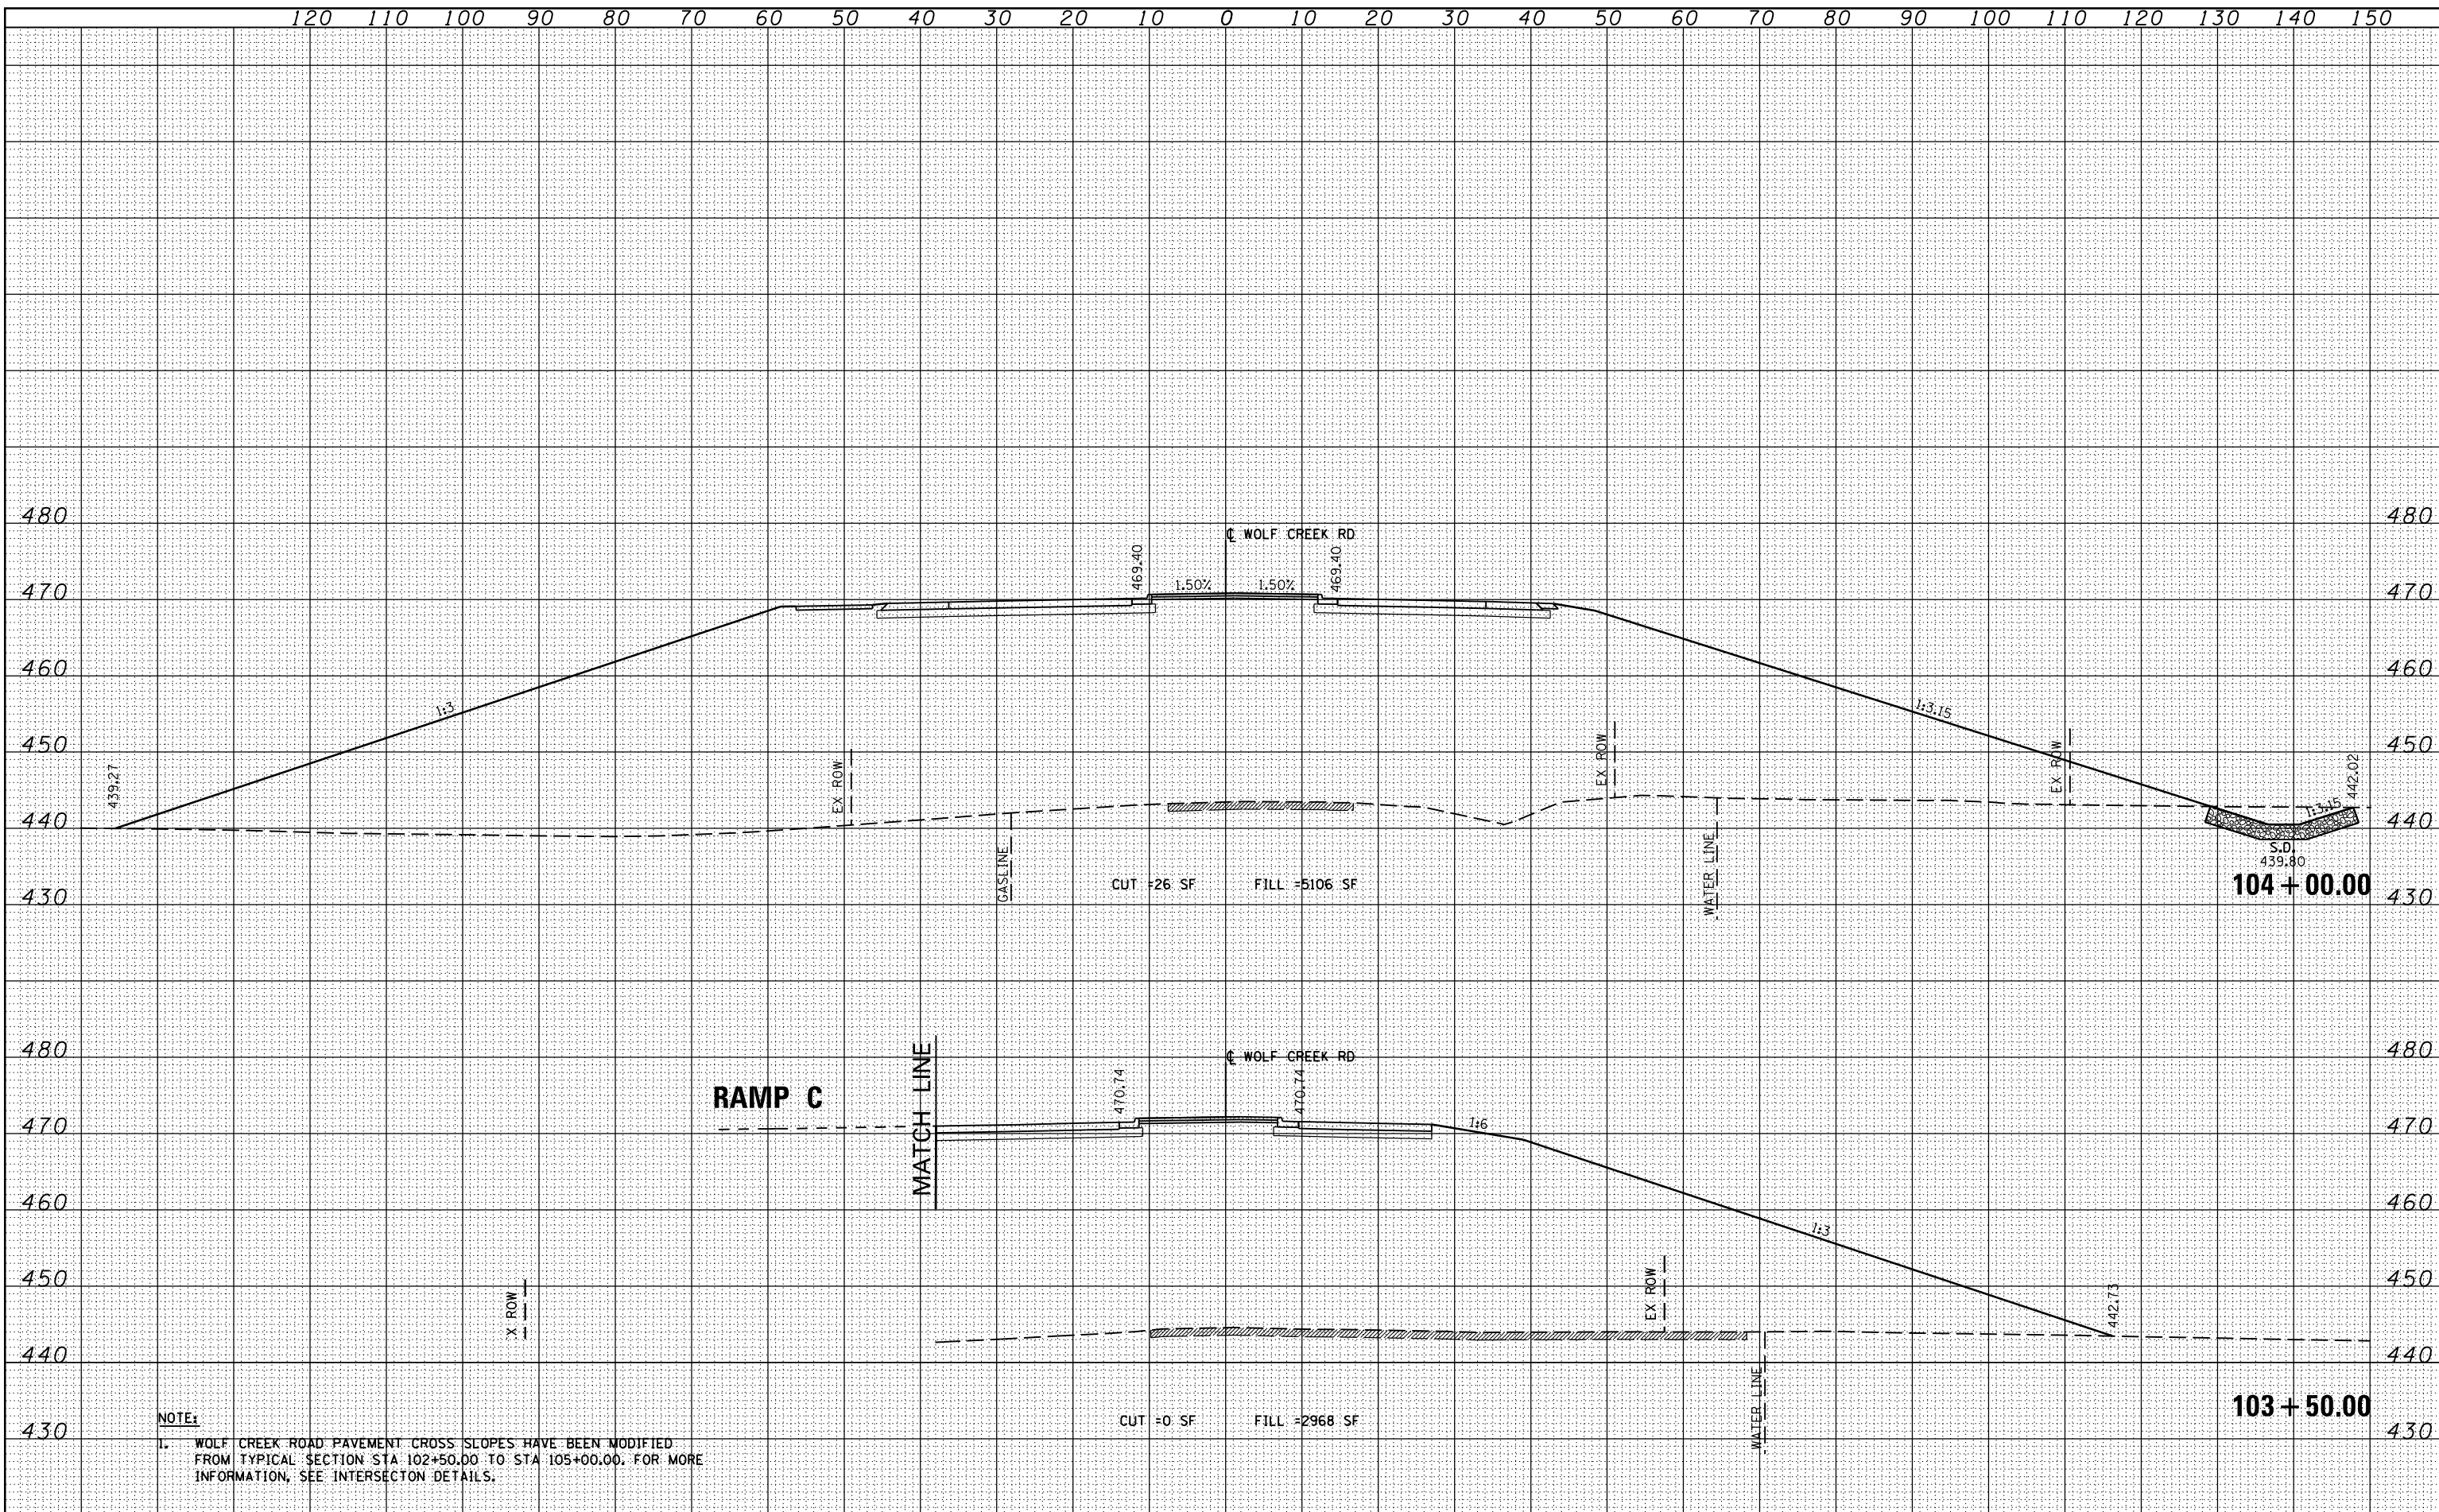

NOTE:
 WOLF CREEK ROAD PAVEMENT CROSS SLOPES HAVE BEEN MODIFIED FROM TYPICAL SECTION STA 102+50.00 TO STA 105+00.00. FOR MORE INFORMATION, SEE INTERSECTION DETAILS.

FILE NAME =	USER NAME = *USER*	DESIGNED - KN	REVISED -	STATE OF ILLINOIS DEPARTMENT OF TRANSPORTATION	PROPOSED CROSS SECTIONS WOLF CREEK ROAD		F.A.P. RTE.	SECTION	COUNTY	TOTAL SHEETS	SHEET NO.
ci:\pw_work\p\pidot\lavenderba\d0363618\0978221-ht-xssht-Wolf.dgn		DRAWN - AS	REVISED -		331	(1-3)R-2, N-4, TS-4, HBK-1	WILLIAMSON	733	543		
PLOT SCALE = 20.0000' / in.		CHECKED -	REVISED -		SCALE:		SHEET NO. 18 OF 30 SHEETS		STA. 103+50.00 TO STA. 104+00.00	DRAWING NO. XS-143	78221
PLOT DATE = 1/31/2014		DATE -	REVISED -		ILLINOIS FED. AID PROJECT						