


DATE	
BY	
NO.	
FINL SURVEY	
NO. SURVEY	
NO. PLOTTED	
NO. TEMPLATE	
NO. AREAS CHECKED	

DATE	
BY	
NO.	
ORIGINAL SURVEY	
NO. SURVEY	
NO. PLOTTED	
NO. TEMPLATE	
NO. AREAS CHECKED	

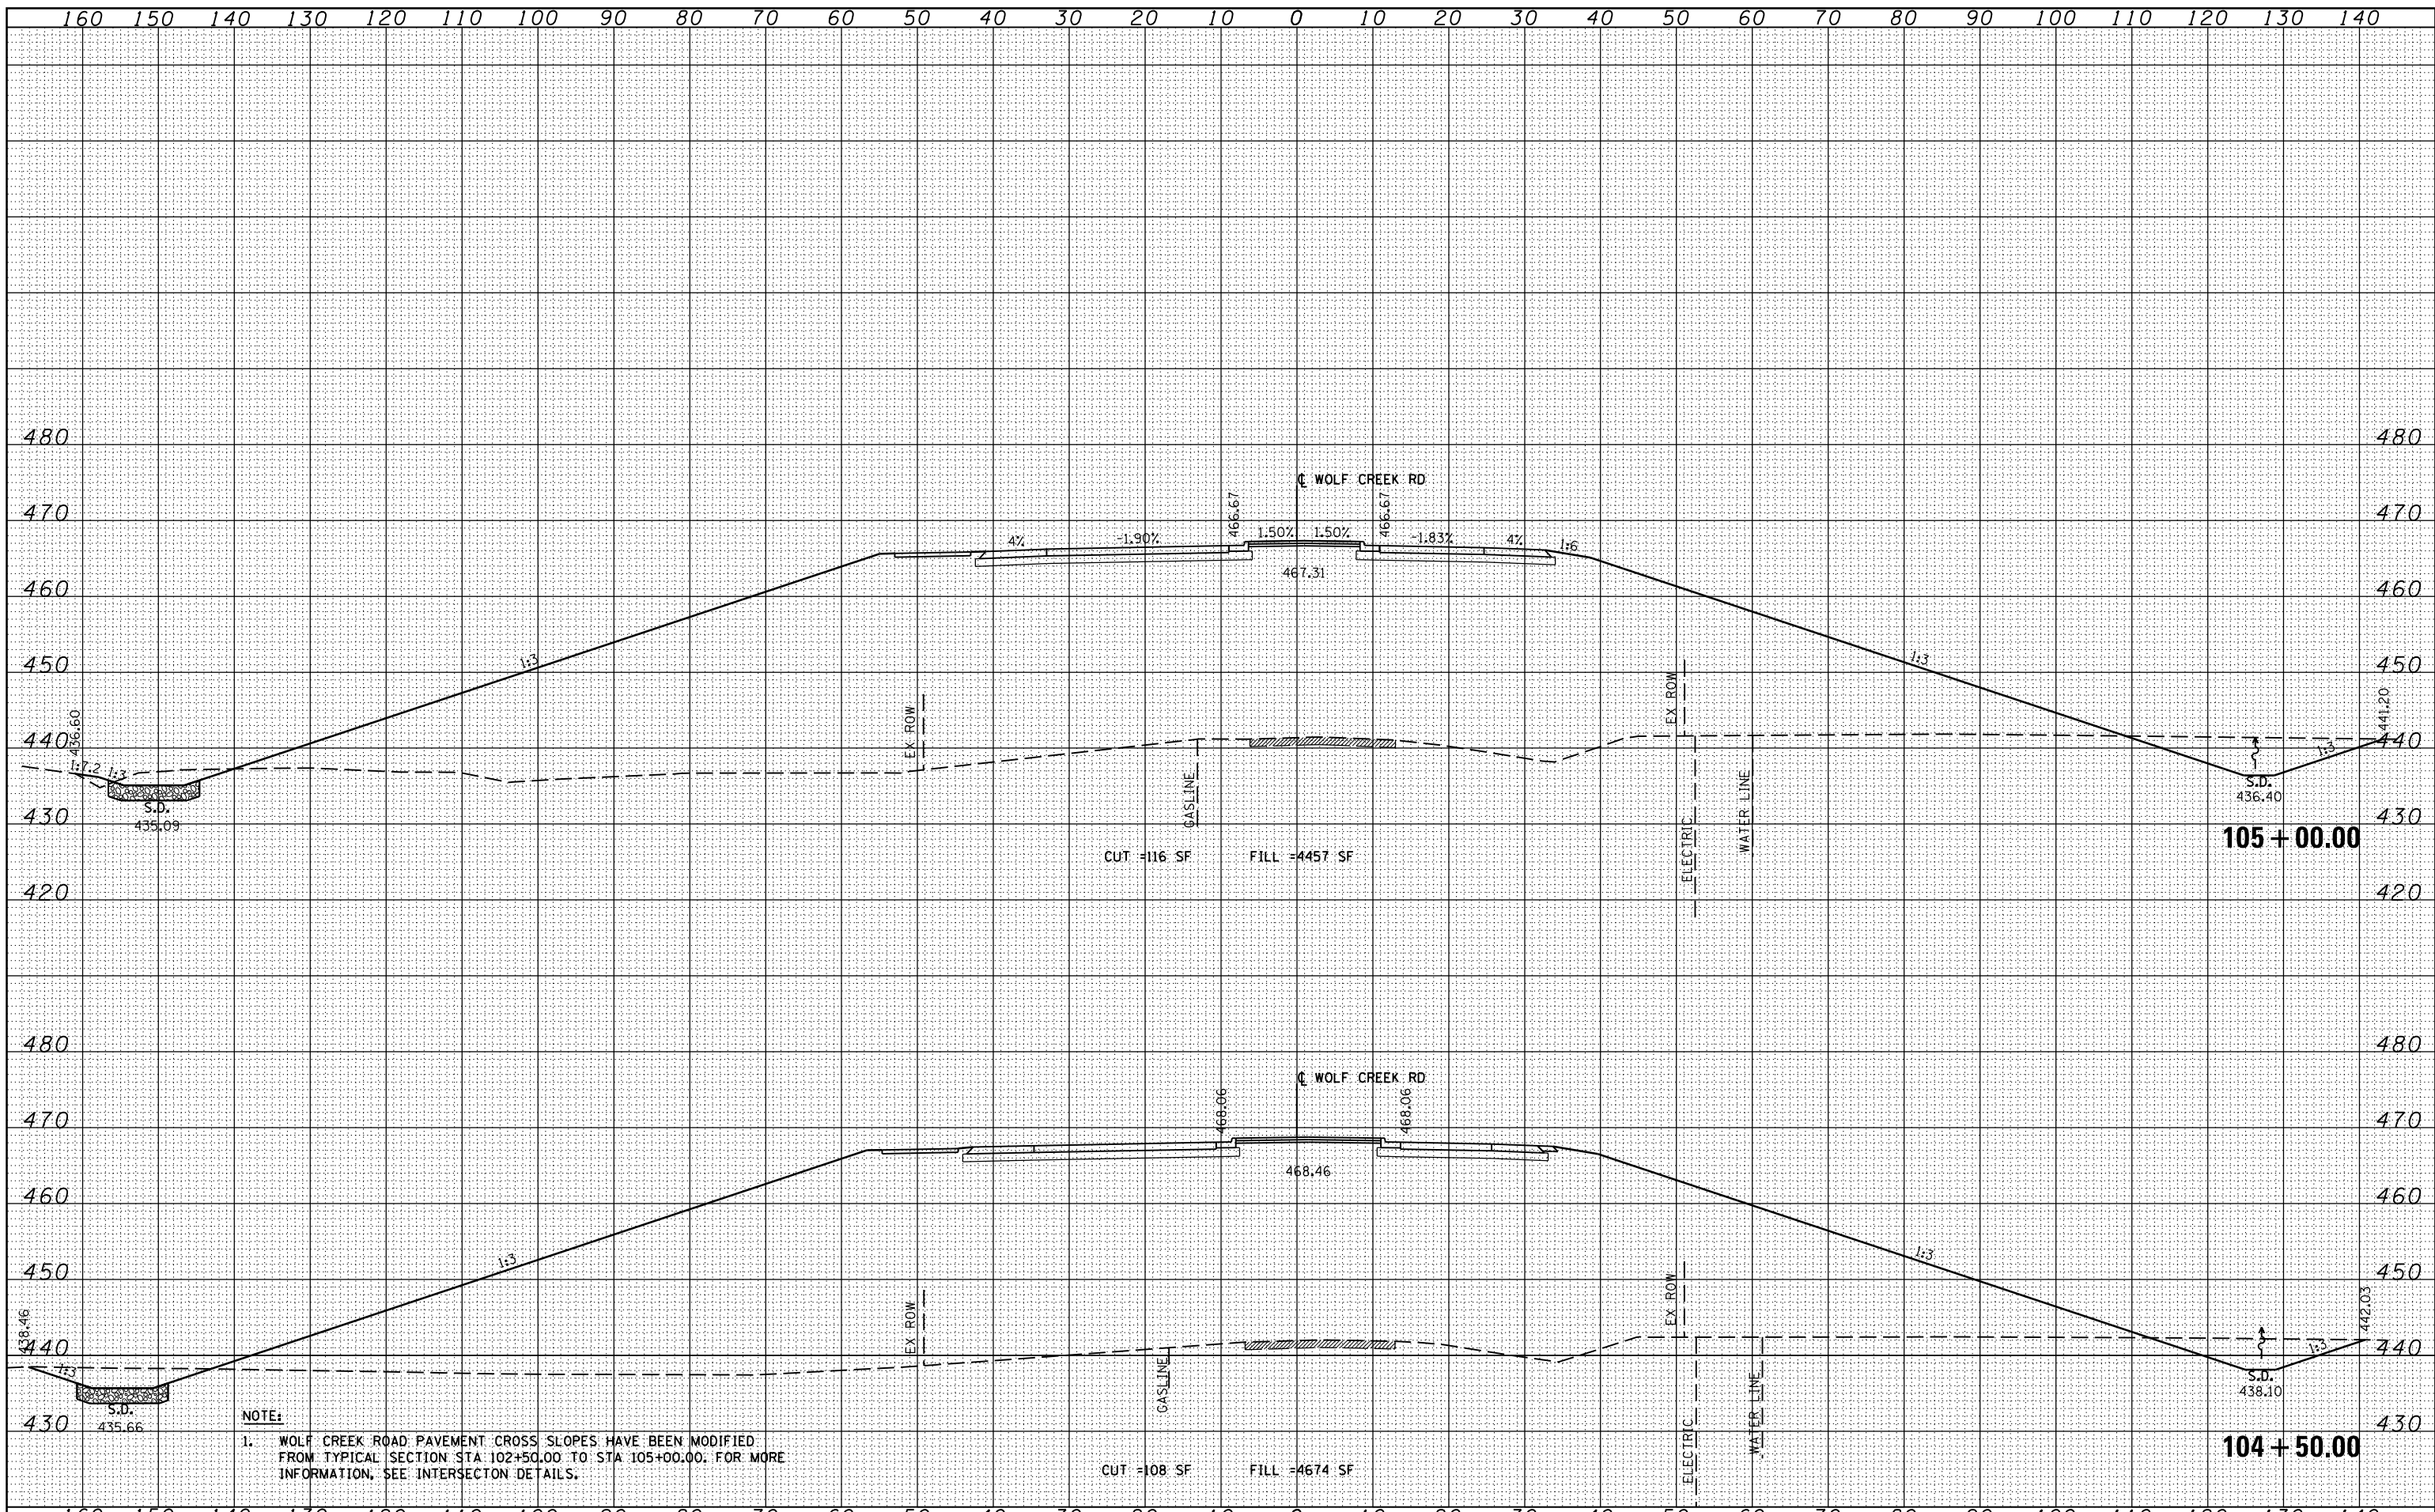

**NOTE:**  
 1. WOLF CREEK ROAD PAVEMENT CROSS SLOPES HAVE BEEN MODIFIED FROM TYPICAL SECTION STA 102+50.00 TO STA 105+00.00. FOR MORE INFORMATION, SEE INTERSECTION DETAILS.

FILE NAME =	USER NAME = sUSER*	DESIGNED - KN	REVISIED -	<b>STATE OF ILLINOIS</b> <b>DEPARTMENT OF TRANSPORTATION</b>	<b>PROPOSED CROSS SECTIONS</b> <b>WOLF CREEK ROAD</b>			F.A.P. RTE.	SECTION	COUNTY	TOTAL SHEETS	SHEET NO.
c:\pw\work\p\dot\lavenderba\d0363618\0978221-ht-xssht-Wolf.dgn		DRAWN - AS	REVISIED -		331	(1-3)R-2, N-4, TS-4, HBK-1	WILLIAMSON	733	544			
PLOT SCALE = 20.0000' / in.		CHECKED -	REVISIED -		DRAWING NO.	XS-144						
PLOT DATE = 1/31/2014		DATE -	REVISIED -		SCALE:	SHEET NO. 19 OF 30 SHEETS	STA. 104+50.00 TO STA. 105+00.00	ILLINOIS FED. AID PROJECT	78221			