


DATE	
BY	
ORIGINAL SURVEY	
SURVEYED	
PLOTTED	
TEMPLATE	
NOTE BOOK	
AREAS CHECKED	
NO.	

DATE	
BY	
ORIGINAL SURVEY	
SURVEYED	
PLOTTED	
TEMPLATE	
NOTE BOOK	
AREAS CHECKED	
NO.	

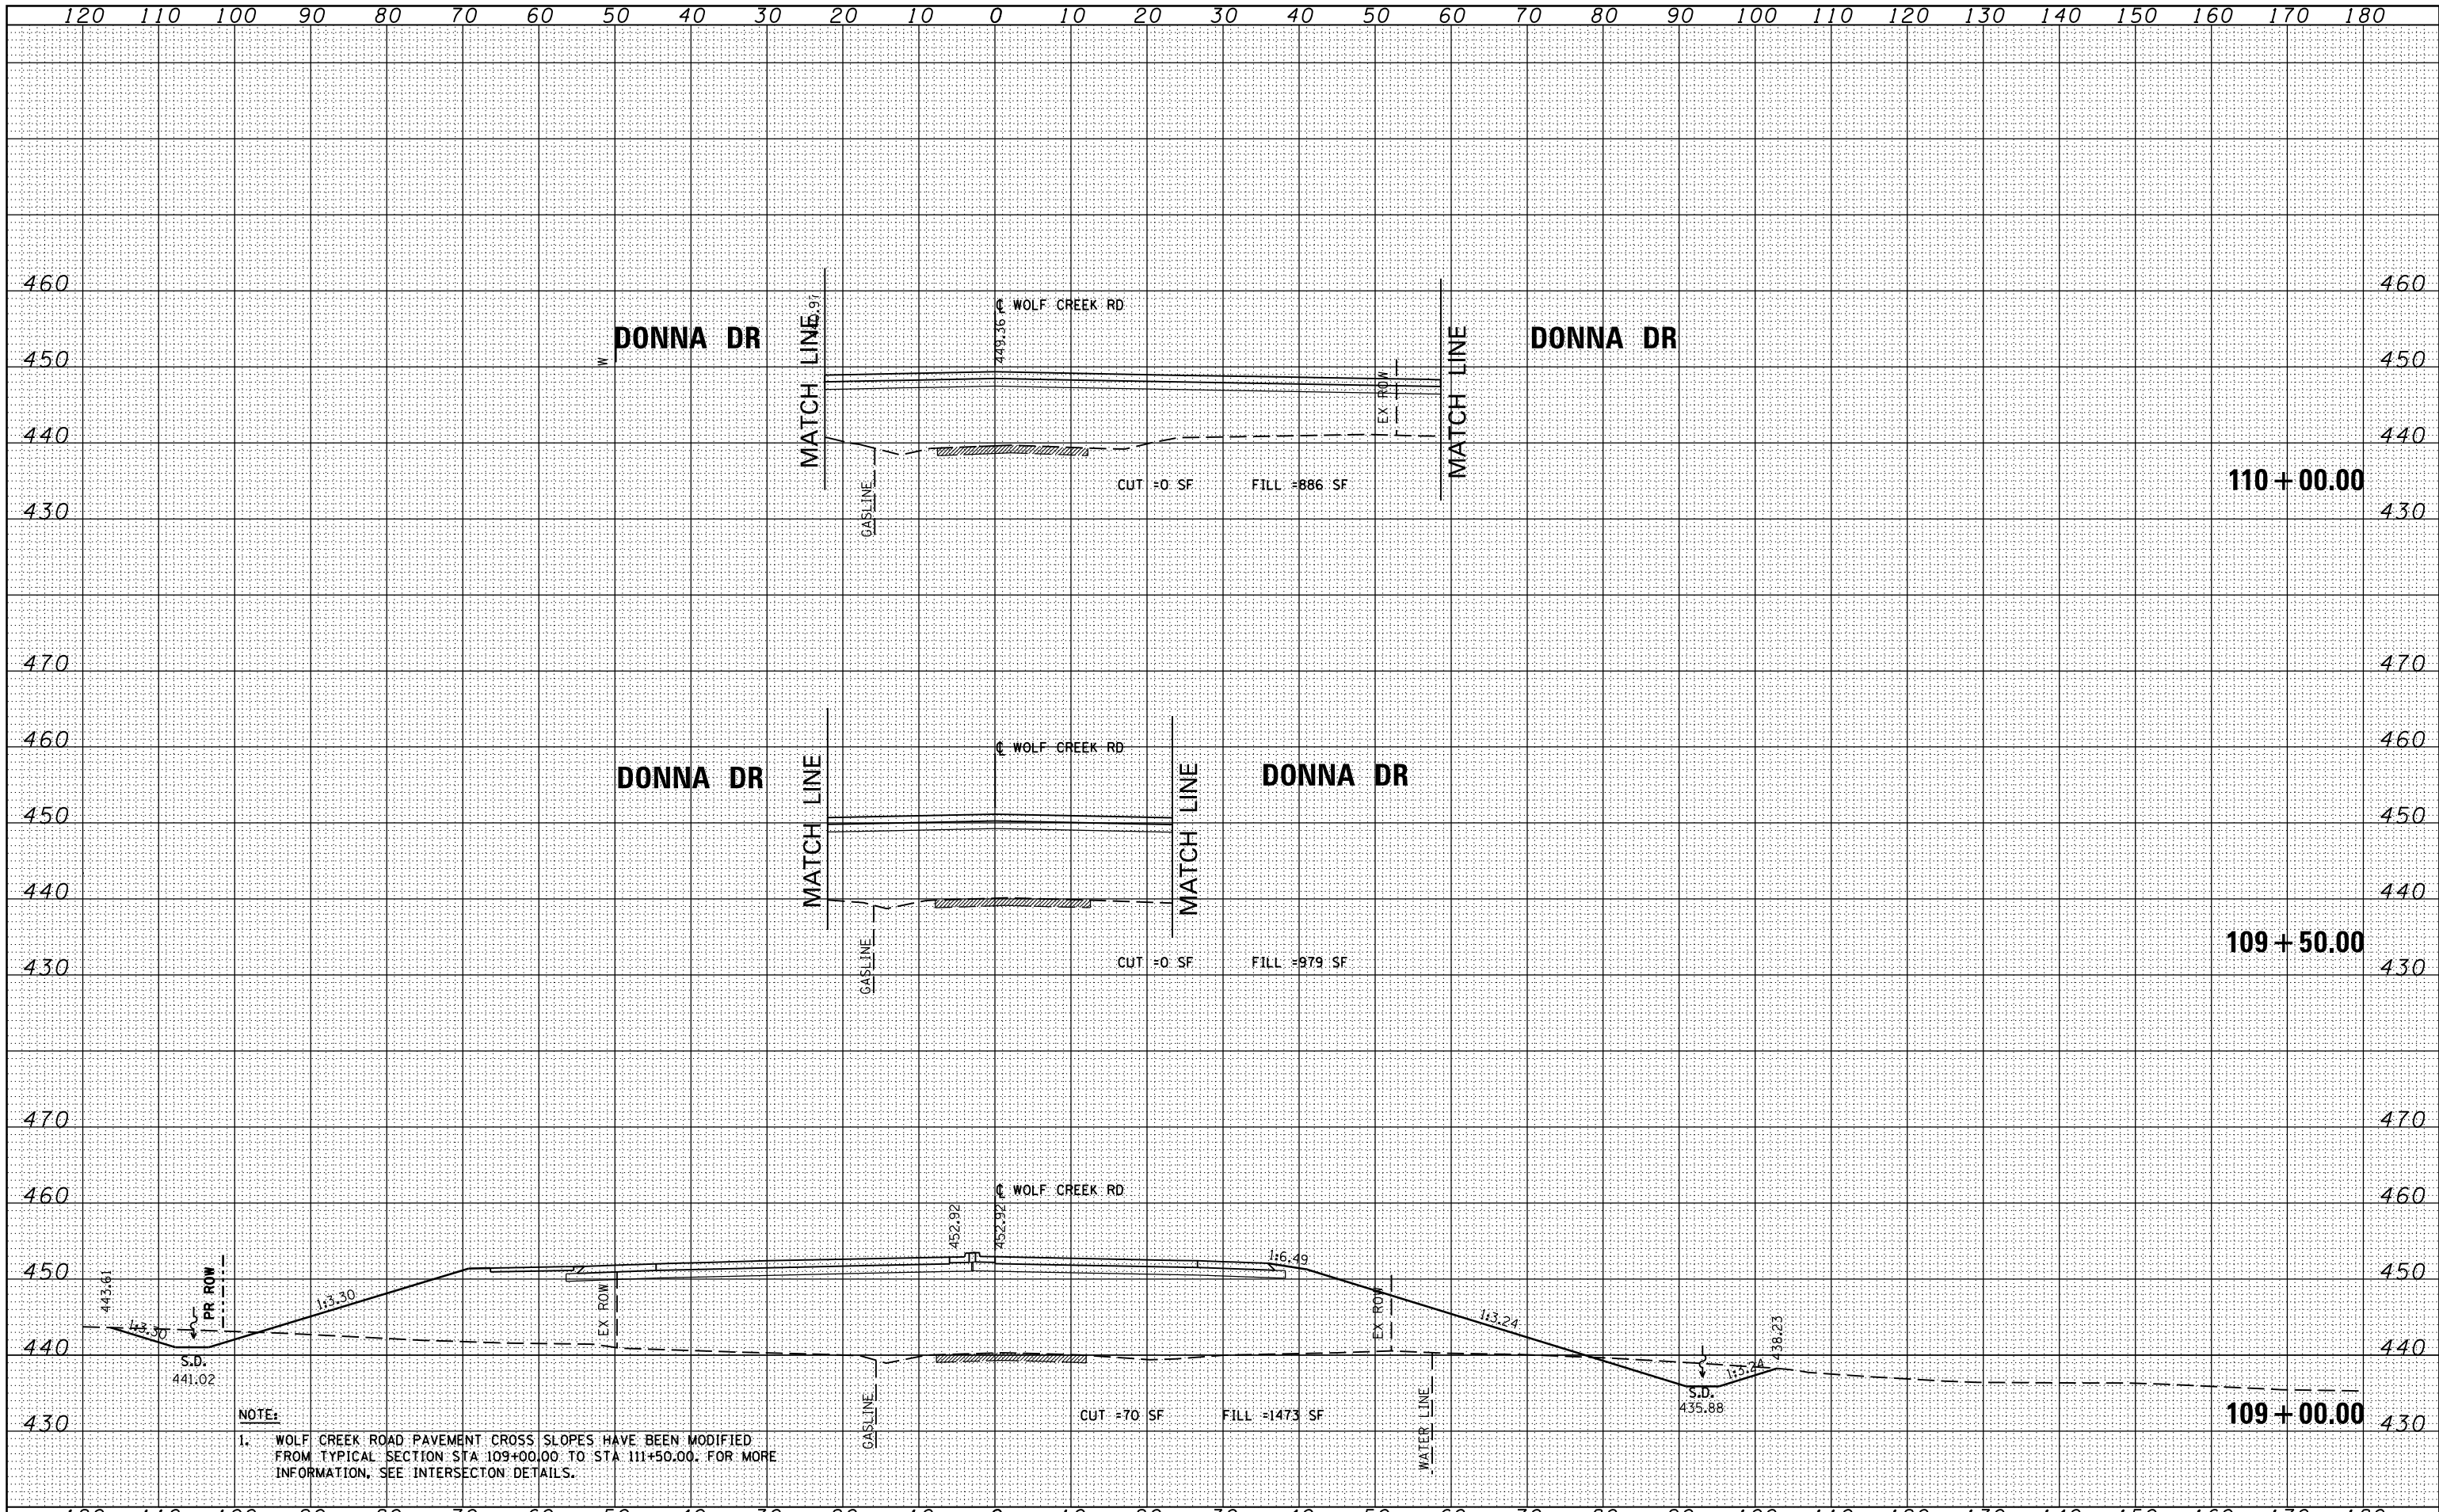

NOTE:
 1. WOLF CREEK ROAD PAVEMENT CROSS SLOPES HAVE BEEN MODIFIED FROM TYPICAL SECTION STA 109+00.00 TO STA 111+50.00. FOR MORE INFORMATION, SEE INTERSECTION DETAILS.

FILE NAME =	USER NAME = gUSERs	DESIGNED - KN	REVISED -	STATE OF ILLINOIS DEPARTMENT OF TRANSPORTATION	PROPOSED CROSS SECTIONS WOLF CREEK ROAD			F.A.P. RTE.	SECTION	COUNTY	TOTAL SHEETS	SHEET NO.	
c:\pw\work\p\dot\lavenderba\d0363618\0978221-ht-xssht-Wolf.dgn		DRAWN - AS	REVISED -		SCALE:	SHEET NO. 24 OF 30 SHEETS	STA. 109+00.00 TO STA. 110+00.00	331	(1-3)R-2, N-4, TS-4, HBK-1	WILLIAMSON	733	549	
		CHECKED -	REVISED -					DRAWING NO.	XS-149				
		DATE -	REVISED -										78221