


DATE	
BY	
FINISHED SURVEY	
PLOTTED	
NOTE BOOK	
AREAS CHECKED	
NO.	

DATE	
BY	
ORIGINAL SURVEY	
PLOTTED	
NOTE BOOK	
AREAS CHECKED	
NO.	

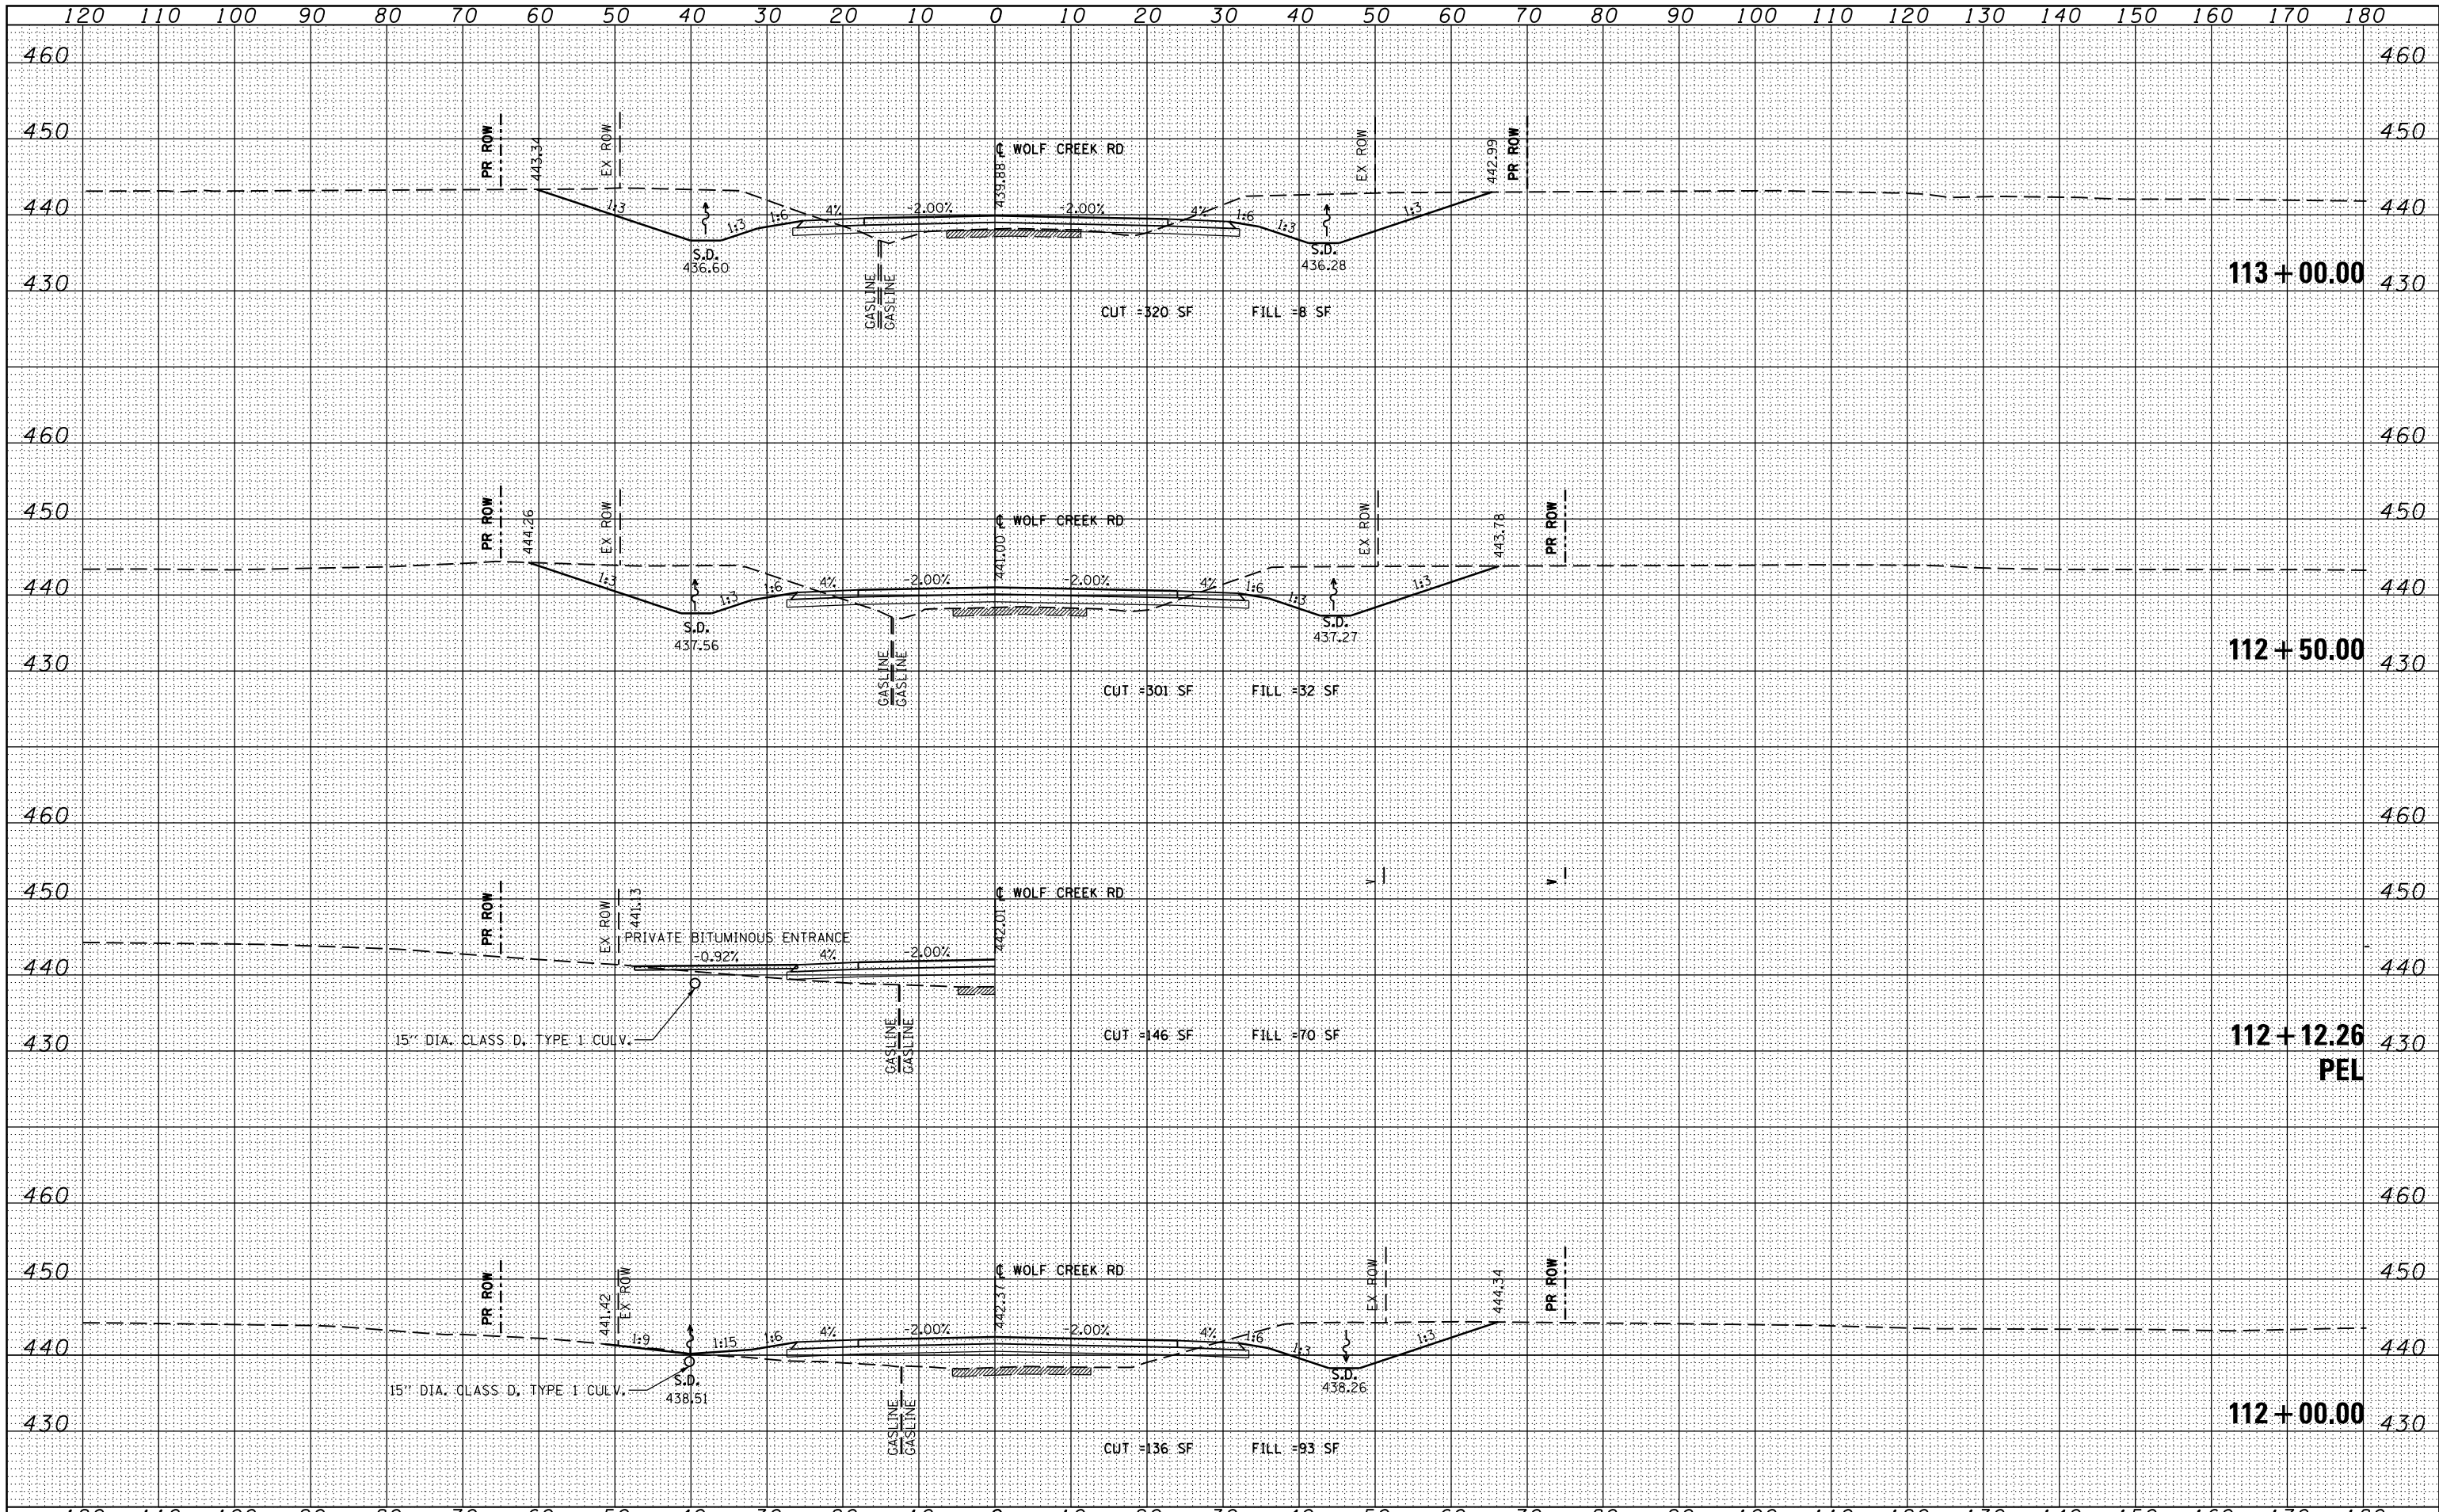

FILE NAME =	USER NAME = gUSERs	DESIGNED - KN	REVISED -	<b>STATE OF ILLINOIS</b> <b>DEPARTMENT OF TRANSPORTATION</b>	<b>PROPOSED CROSS SECTIONS</b> <b>WOLF CREEK ROAD</b>			F.A.P. RTE.	SECTION	COUNTY	TOTAL SHEETS	SHEET NO.
c:\pw\work\p\dot\lavenderba\d0363618\0978221-1\ht-xssht-Wolf.dgn		DRAWN - AS	REVISED -		331	(1-3)R-2, N-4, TS-4, HBK-1	WILLIAMSON	733	551			
PLOT SCALE = 20.0000' / in.		CHECKED -	REVISED -		DRAWING NO. XS-151				78221			
PLOT DATE = 1/31/2014		DATE -	REVISED -		SCALE:		SHEET NO. 26 OF 30 SHEETS		STA. 112+00.00 TO STA. 113+00.00			
ILLINOIS FED. AID PROJECT												