


DATE	
BY	
FINAL SURVEY	
NOTE BOOK	
NO.	
AREAS CHECKED	

DATE	
BY	
ORIGINAL SURVEY	
NOTE BOOK	
NO.	
AREAS CHECKED	

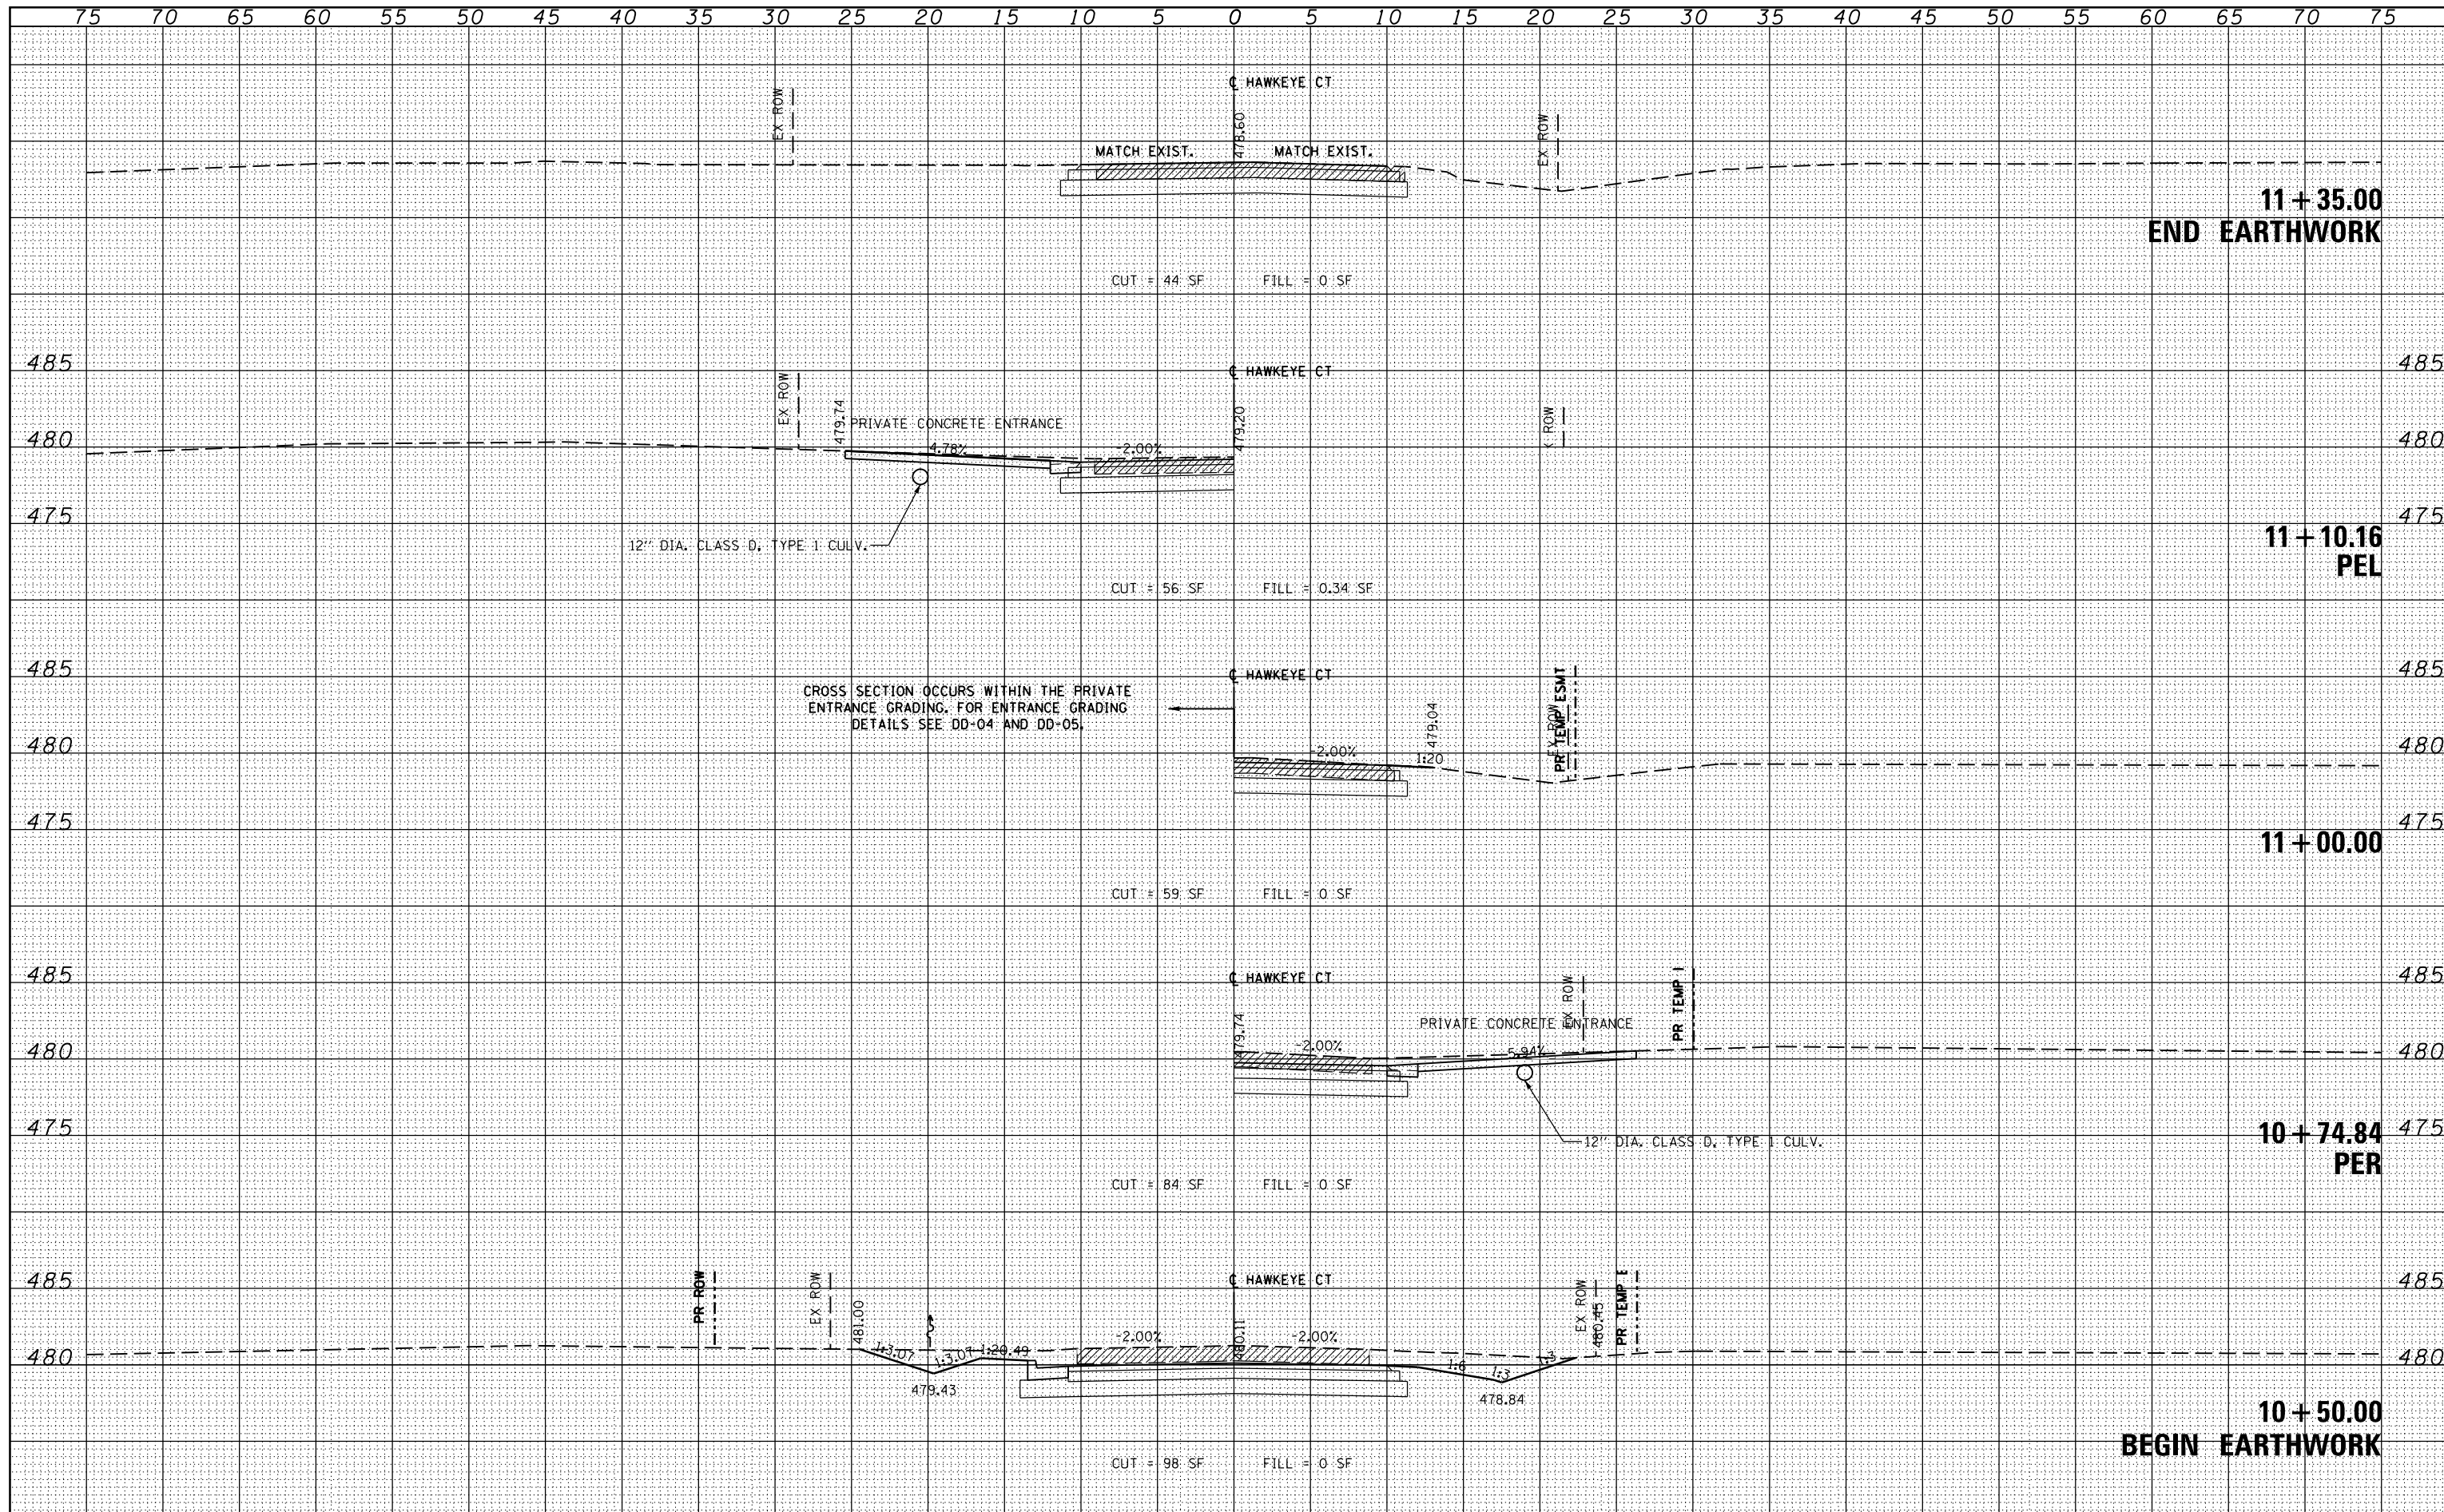

FILE NAME =	USER NAME = #USER#	DESIGNED - KN	REVISED -	<b>STATE OF ILLINOIS DEPARTMENT OF TRANSPORTATION</b>	<b>PROPOSED CROSS SECTIONS HAWKEYE COURT</b>		F.A.P. RTE.	SECTION	COUNTY	TOTAL SHEETS	SHEET NO.			
c:\pw_work\pwwork\lavenderba\0363618\0978221	ht-xssht-HAWKEYE.dgn	DRAWN - AS	REVISED -		SCALE:	SHEET NO. 1	OF 2 SHEETS	STA. 10+50.00	TO STA. 11+35.00	331	(1-3)R-2, N-4, TS-4, HKB-1	WILLIAMSON	733	556
	PLOT SCALE = 10.0231' / in.	CHECKED -	REVISED -											
	PLOT DATE = 1/31/2014	DATE -	REVISED -											

ILLINOIS FED. AID PROJECT