


FINAL SURVEY NO.	DATE
SURVEYED	
NOTE BOOK	
TEMPLATE	
AREAS CHECKED	

ORIGINAL SURVEY NO.	DATE
SURVEYED	
NOTE BOOK	
TEMPLATE	
AREAS CHECKED	

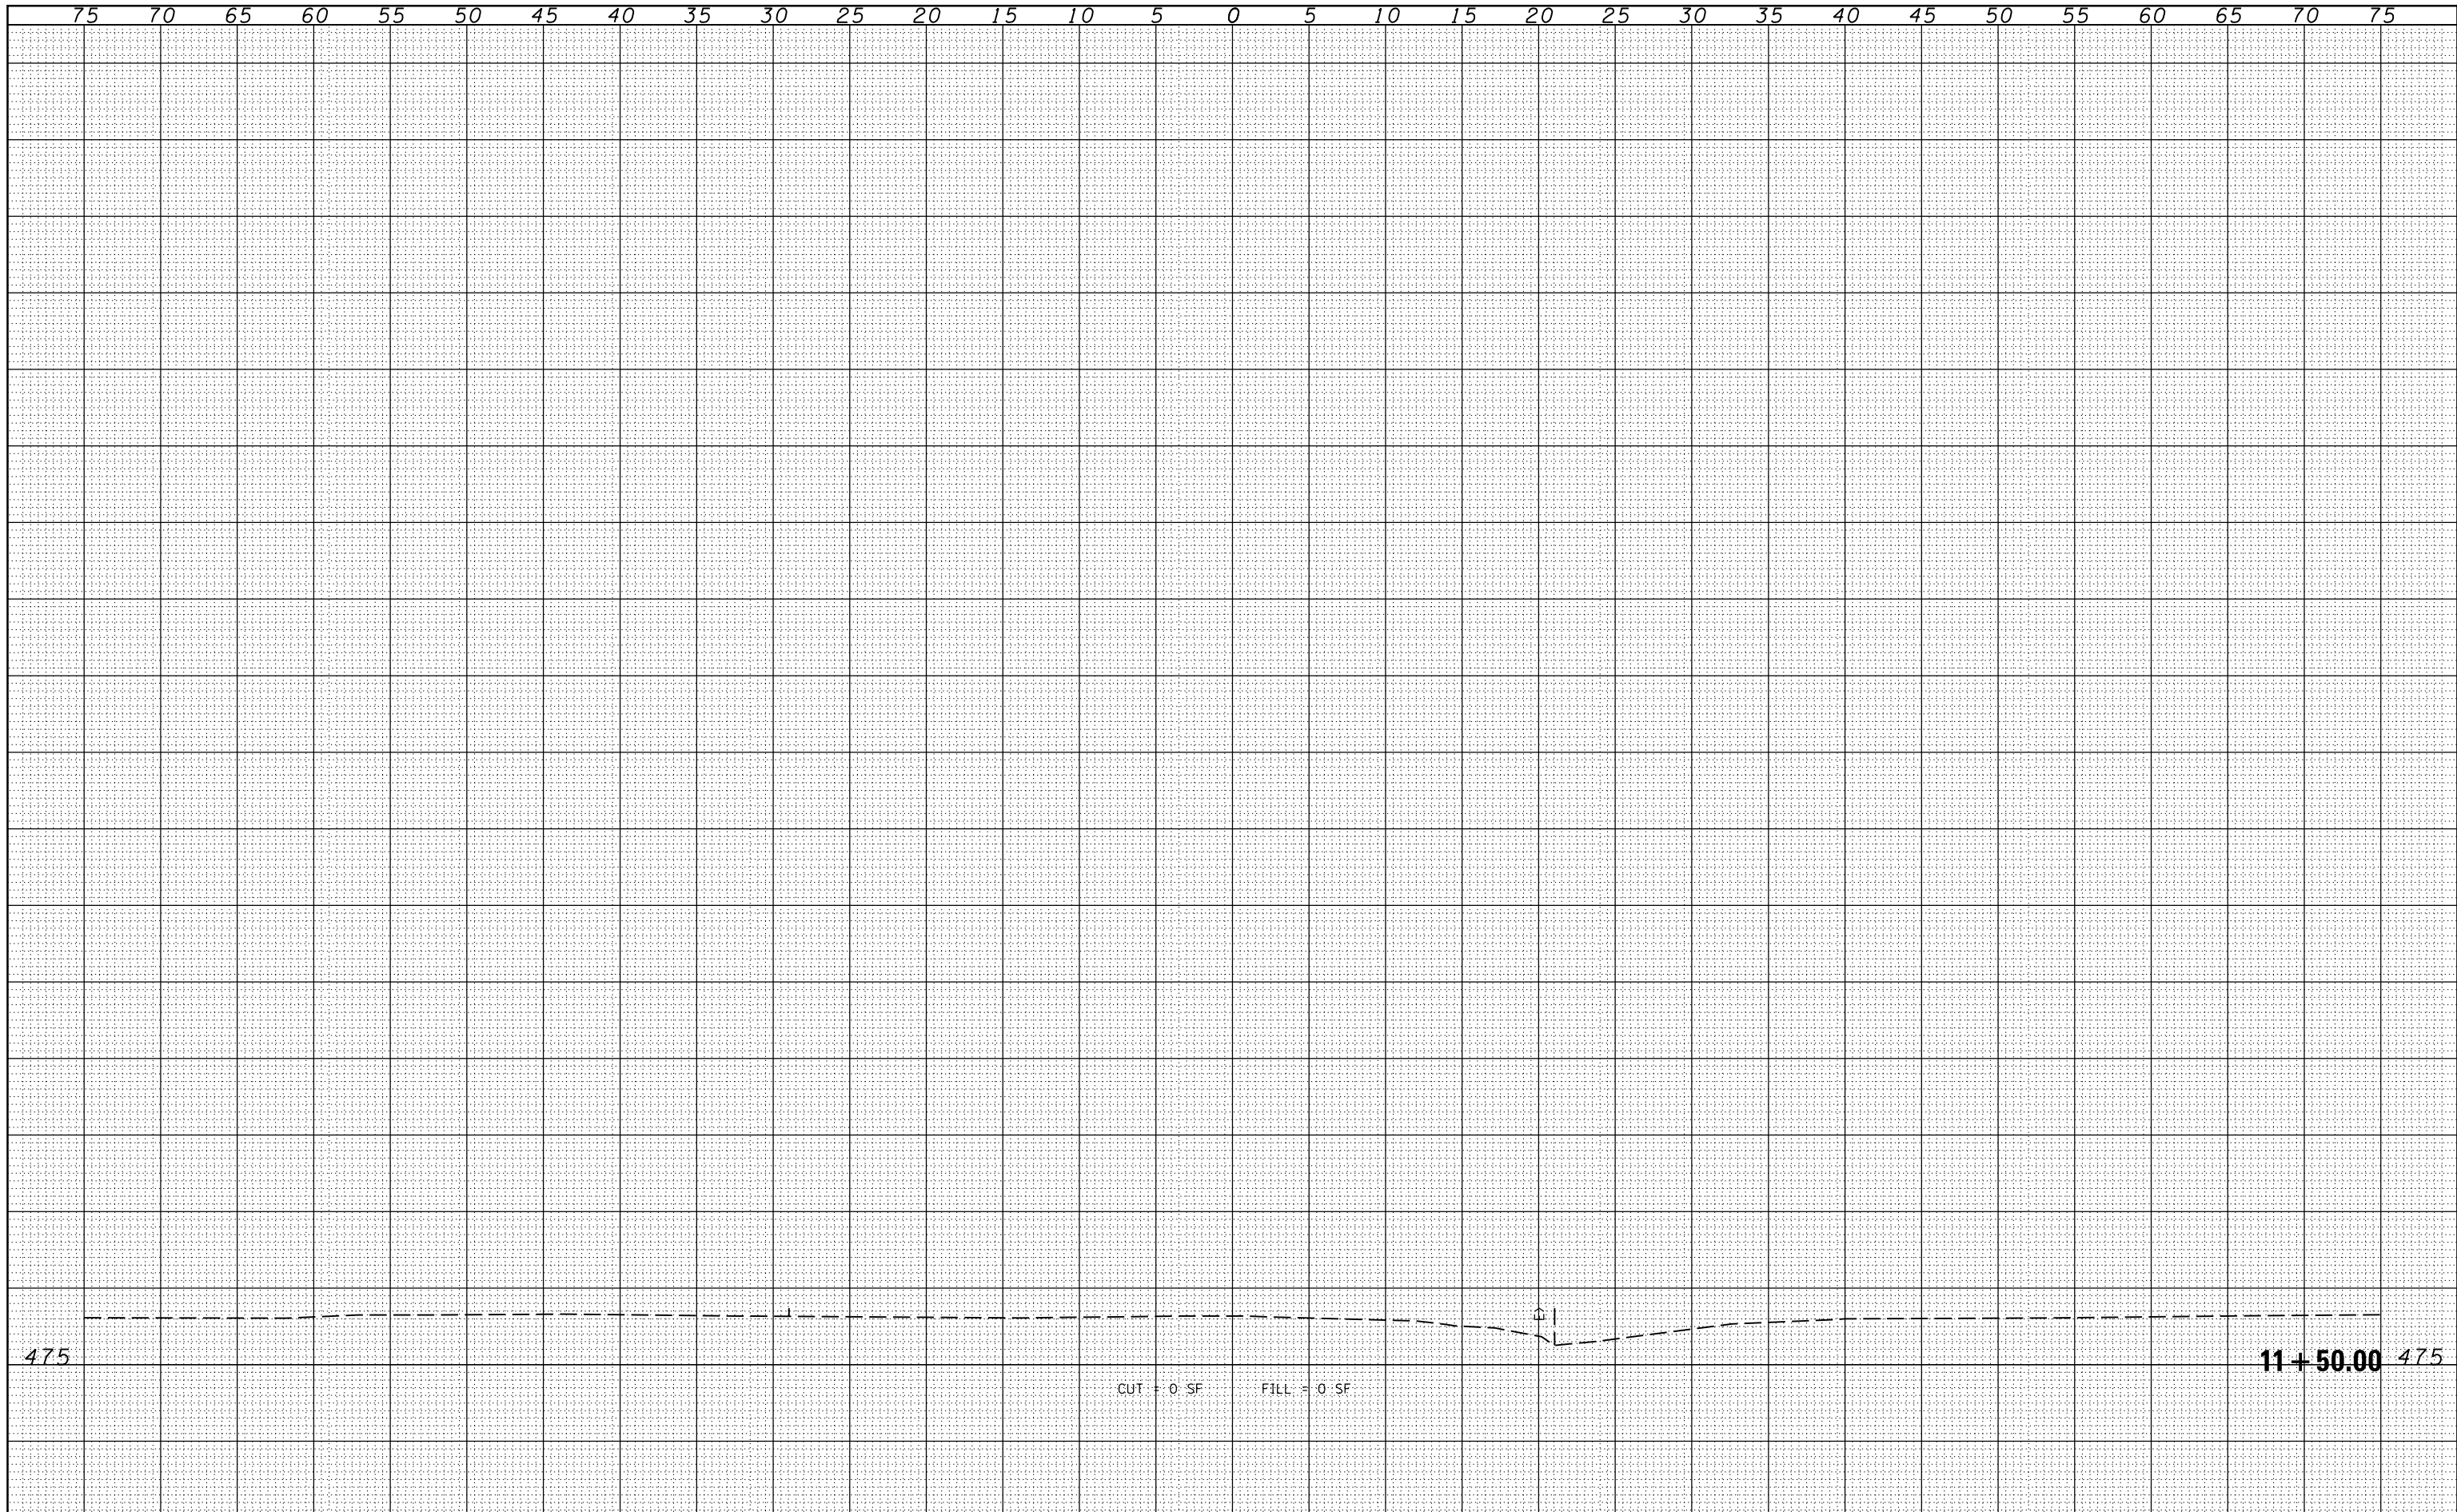

FILE NAME = c:\pw_work\pwwork\lavenderba\d0363618\0978221	USER NAME = #USER# ht-xssht-HAWKEYE.dgn	DESIGNED - KN	REVISED -	<b>STATE OF ILLINOIS DEPARTMENT OF TRANSPORTATION</b>	<b>PROPOSED CROSS SECTIONS HAWKEYE COURT</b>			F.A.P. RTE. 331	SECTION (1-3)R-2, N-4, TS-4, HBK-1	COUNTY WILLIAMSON	TOTAL SHEETS 733	SHEET NO. 557
	PLOT SCALE = 10.0/231' / in.	DRAWN - AS	REVISED -		SCALE:	SHEET NO. 2 OF 2 SHEETS	STA. 11+50.00	TO STA. 11+50.00	DRAWING NO. XS-157	ILLINOIS FED. AID PROJECT		78221
	PLOT DATE = 1/31/2014	CHECKED -	REVISED -									
		DATE -	REVISED -									