


DATE	
BY	
ORIGINAL SURVEY	
SURVEYED	
NOTE BOOK	
PLOTTED	
TEMPLATE	
AREAS CHECKED	
NO.	

DATE	
BY	
ORIGINAL SURVEY	
SURVEYED	
NOTE BOOK	
PLOTTED	
TEMPLATE	
AREAS CHECKED	
NO.	

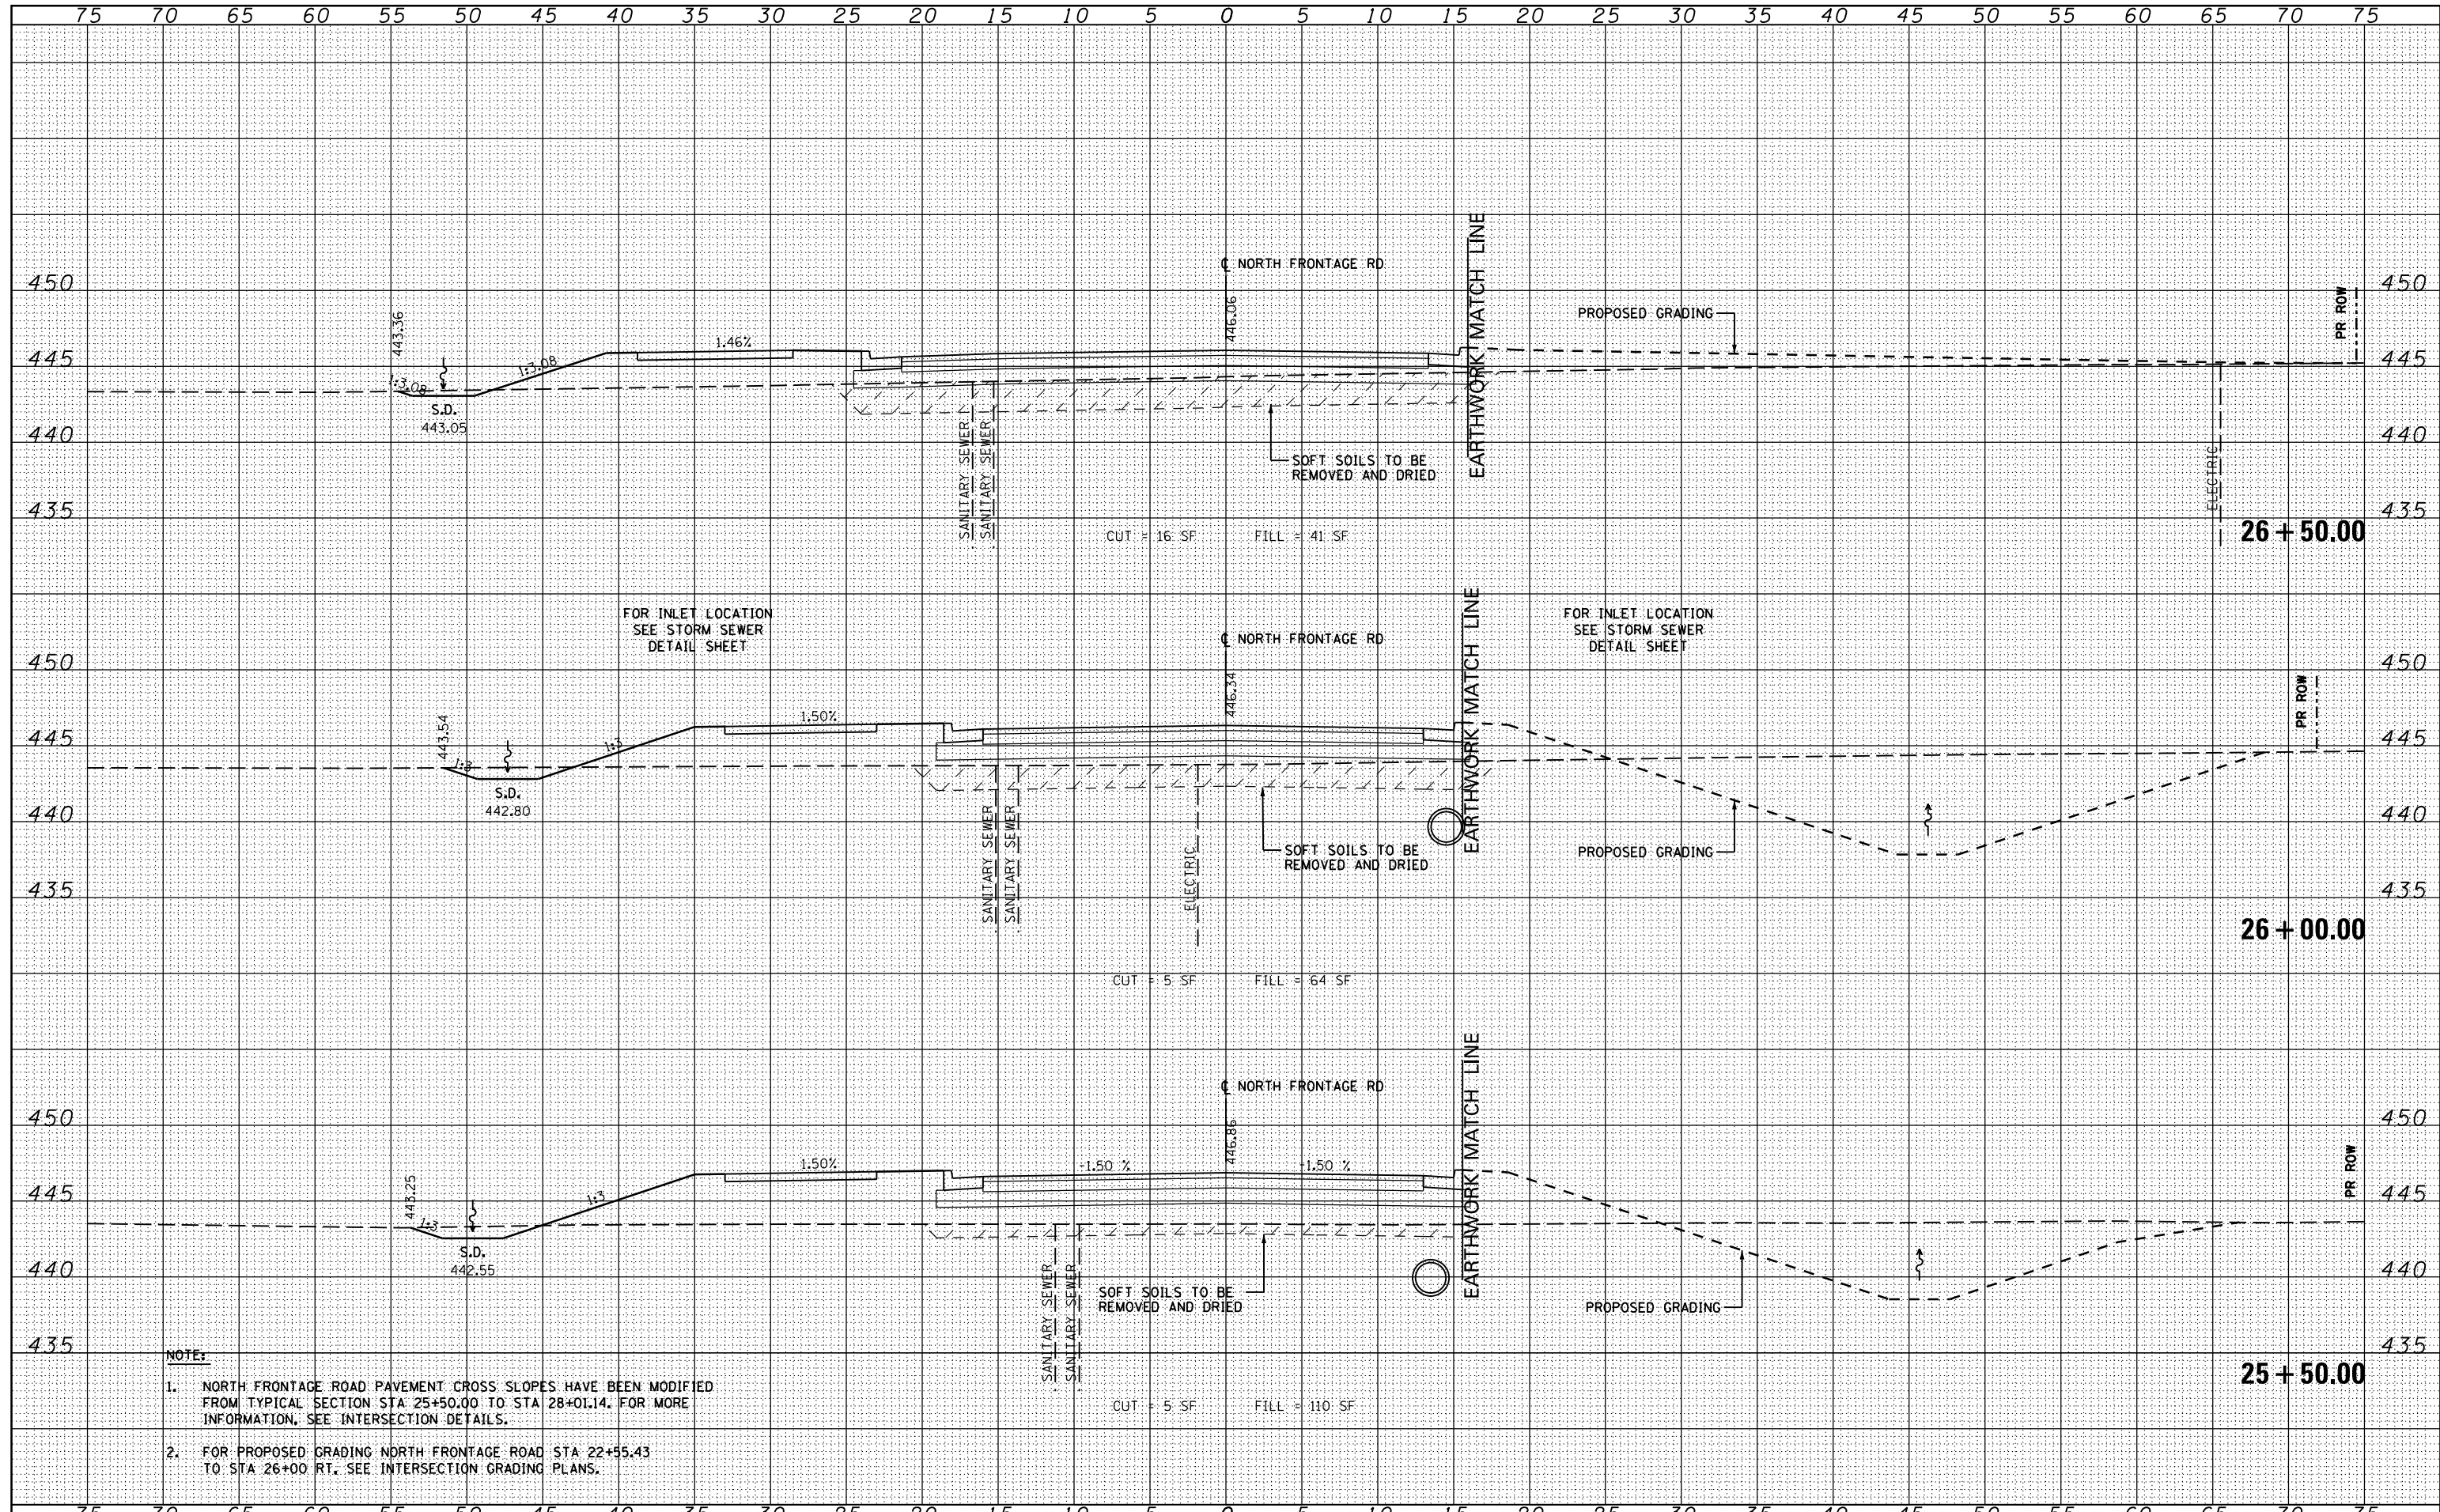

- NOTE:**
- NORTH FRONTAGE ROAD PAVEMENT CROSS SLOPES HAVE BEEN MODIFIED FROM TYPICAL SECTION STA 25+50.00 TO STA 28+01.14. FOR MORE INFORMATION, SEE INTERSECTION DETAILS.
 - FOR PROPOSED GRADING NORTH FRONTAGE ROAD STA 22+55.43 TO STA 26+00 RT. SEE INTERSECTION GRADING PLANS.