


| | |
|--------------|---------------|
| DATE | |
| BY | |
| FINAL SURVEY | SURVEYED |
| NOTE BOOK | PLOTTED |
| NO. | TEMPLATE |
| | AREAS CHECKED |

| | |
|-----------------|---------------|
| DATE | |
| BY | |
| ORIGINAL SURVEY | SURVEYED |
| NOTE BOOK | PLOTTED |
| NO. | TEMPLATE |
| | AREAS CHECKED |

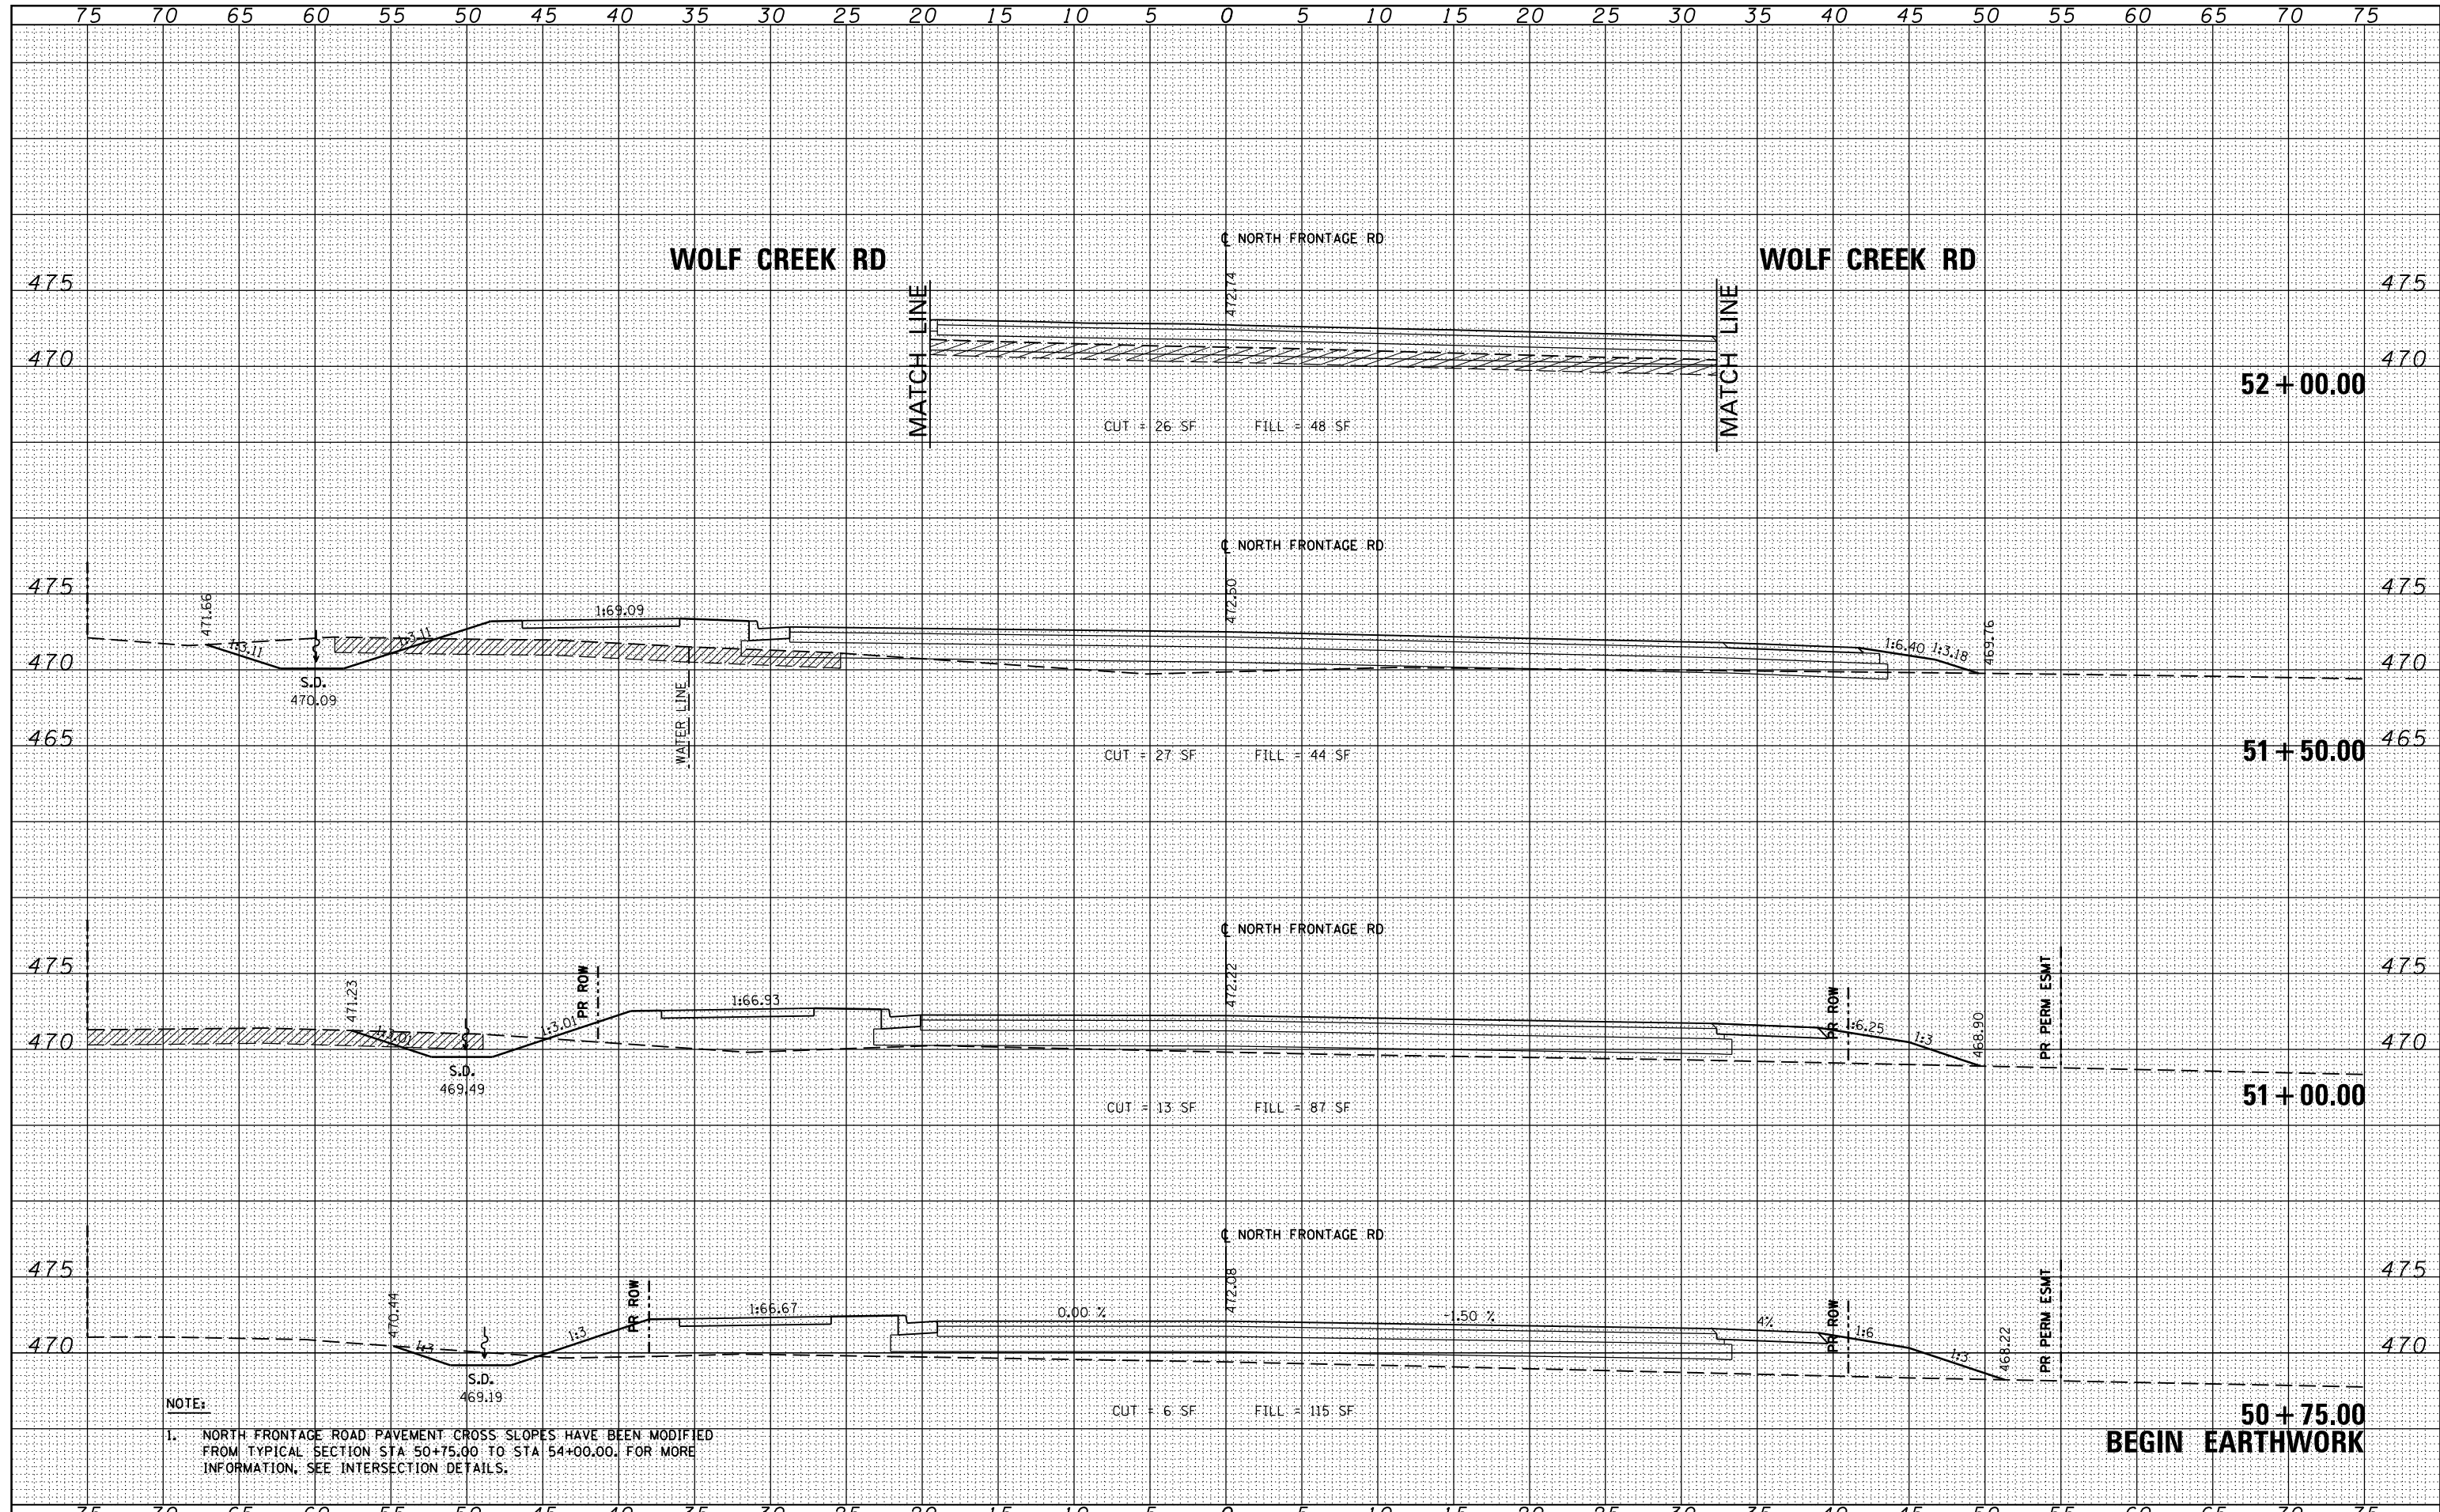

NOTE:
 1. NORTH FRONTAGE ROAD PAVEMENT CROSS SLOPES HAVE BEEN MODIFIED FROM TYPICAL SECTION STA 50+75.00 TO STA 54+00.00. FOR MORE INFORMATION, SEE INTERSECTION DETAILS.

50 + 75.00
BEGIN EARTHWORK

| | | | | | | | | | | | | |
|--|--------------------|---------------|-----------|---|--|----------------------------|------------|---------------------------|---------|--------|--------------|-----------|
| FILE NAME = | USER NAME = sUsers | DESIGNED - KN | REVISED - | STATE OF ILLINOIS DEPARTMENT OF TRANSPORTATION | PROPOSED CROSS SECTIONS NORTH FRONTAGE ROAD | | | F.A.P. RTE. | SECTION | COUNTY | TOTAL SHEETS | SHEET NO. |
| c:\pw\work\p\dot\lavenderba\d0363618\0978221-ht-xssht-North-Frontage.dgn | | DRAWN - AS | REVISED - | | 331 | (1-3)R-2, N-4, TS-4, HBK-1 | WILLIAMSON | 733 | 562 | | | |
| PLOT SCALE = 10.0000 / in. | | CHECKED - | REVISED - | | DRAWING NO. XS-162 | | | 78221 | | | | |
| PLOT DATE = 1/31/2014 | | DATE - | REVISED - | | SCALE: SHEET NO. 5 OF 58 SHEETS STA. 50+75.00 TO STA. 52+00.00 | | | ILLINOIS FED. AID PROJECT | | | | |