


DATE	
BY	
FINAL SURVEY	SURVEYED
NOTE BOOK	PLOTTED
NO.	TEMPLATE
	AREAS
	CHECKED

DATE	
BY	
ORIGINAL SURVEY	SURVEYED
NOTE BOOK	PLOTTED
NO.	TEMPLATE
	AREAS
	CHECKED

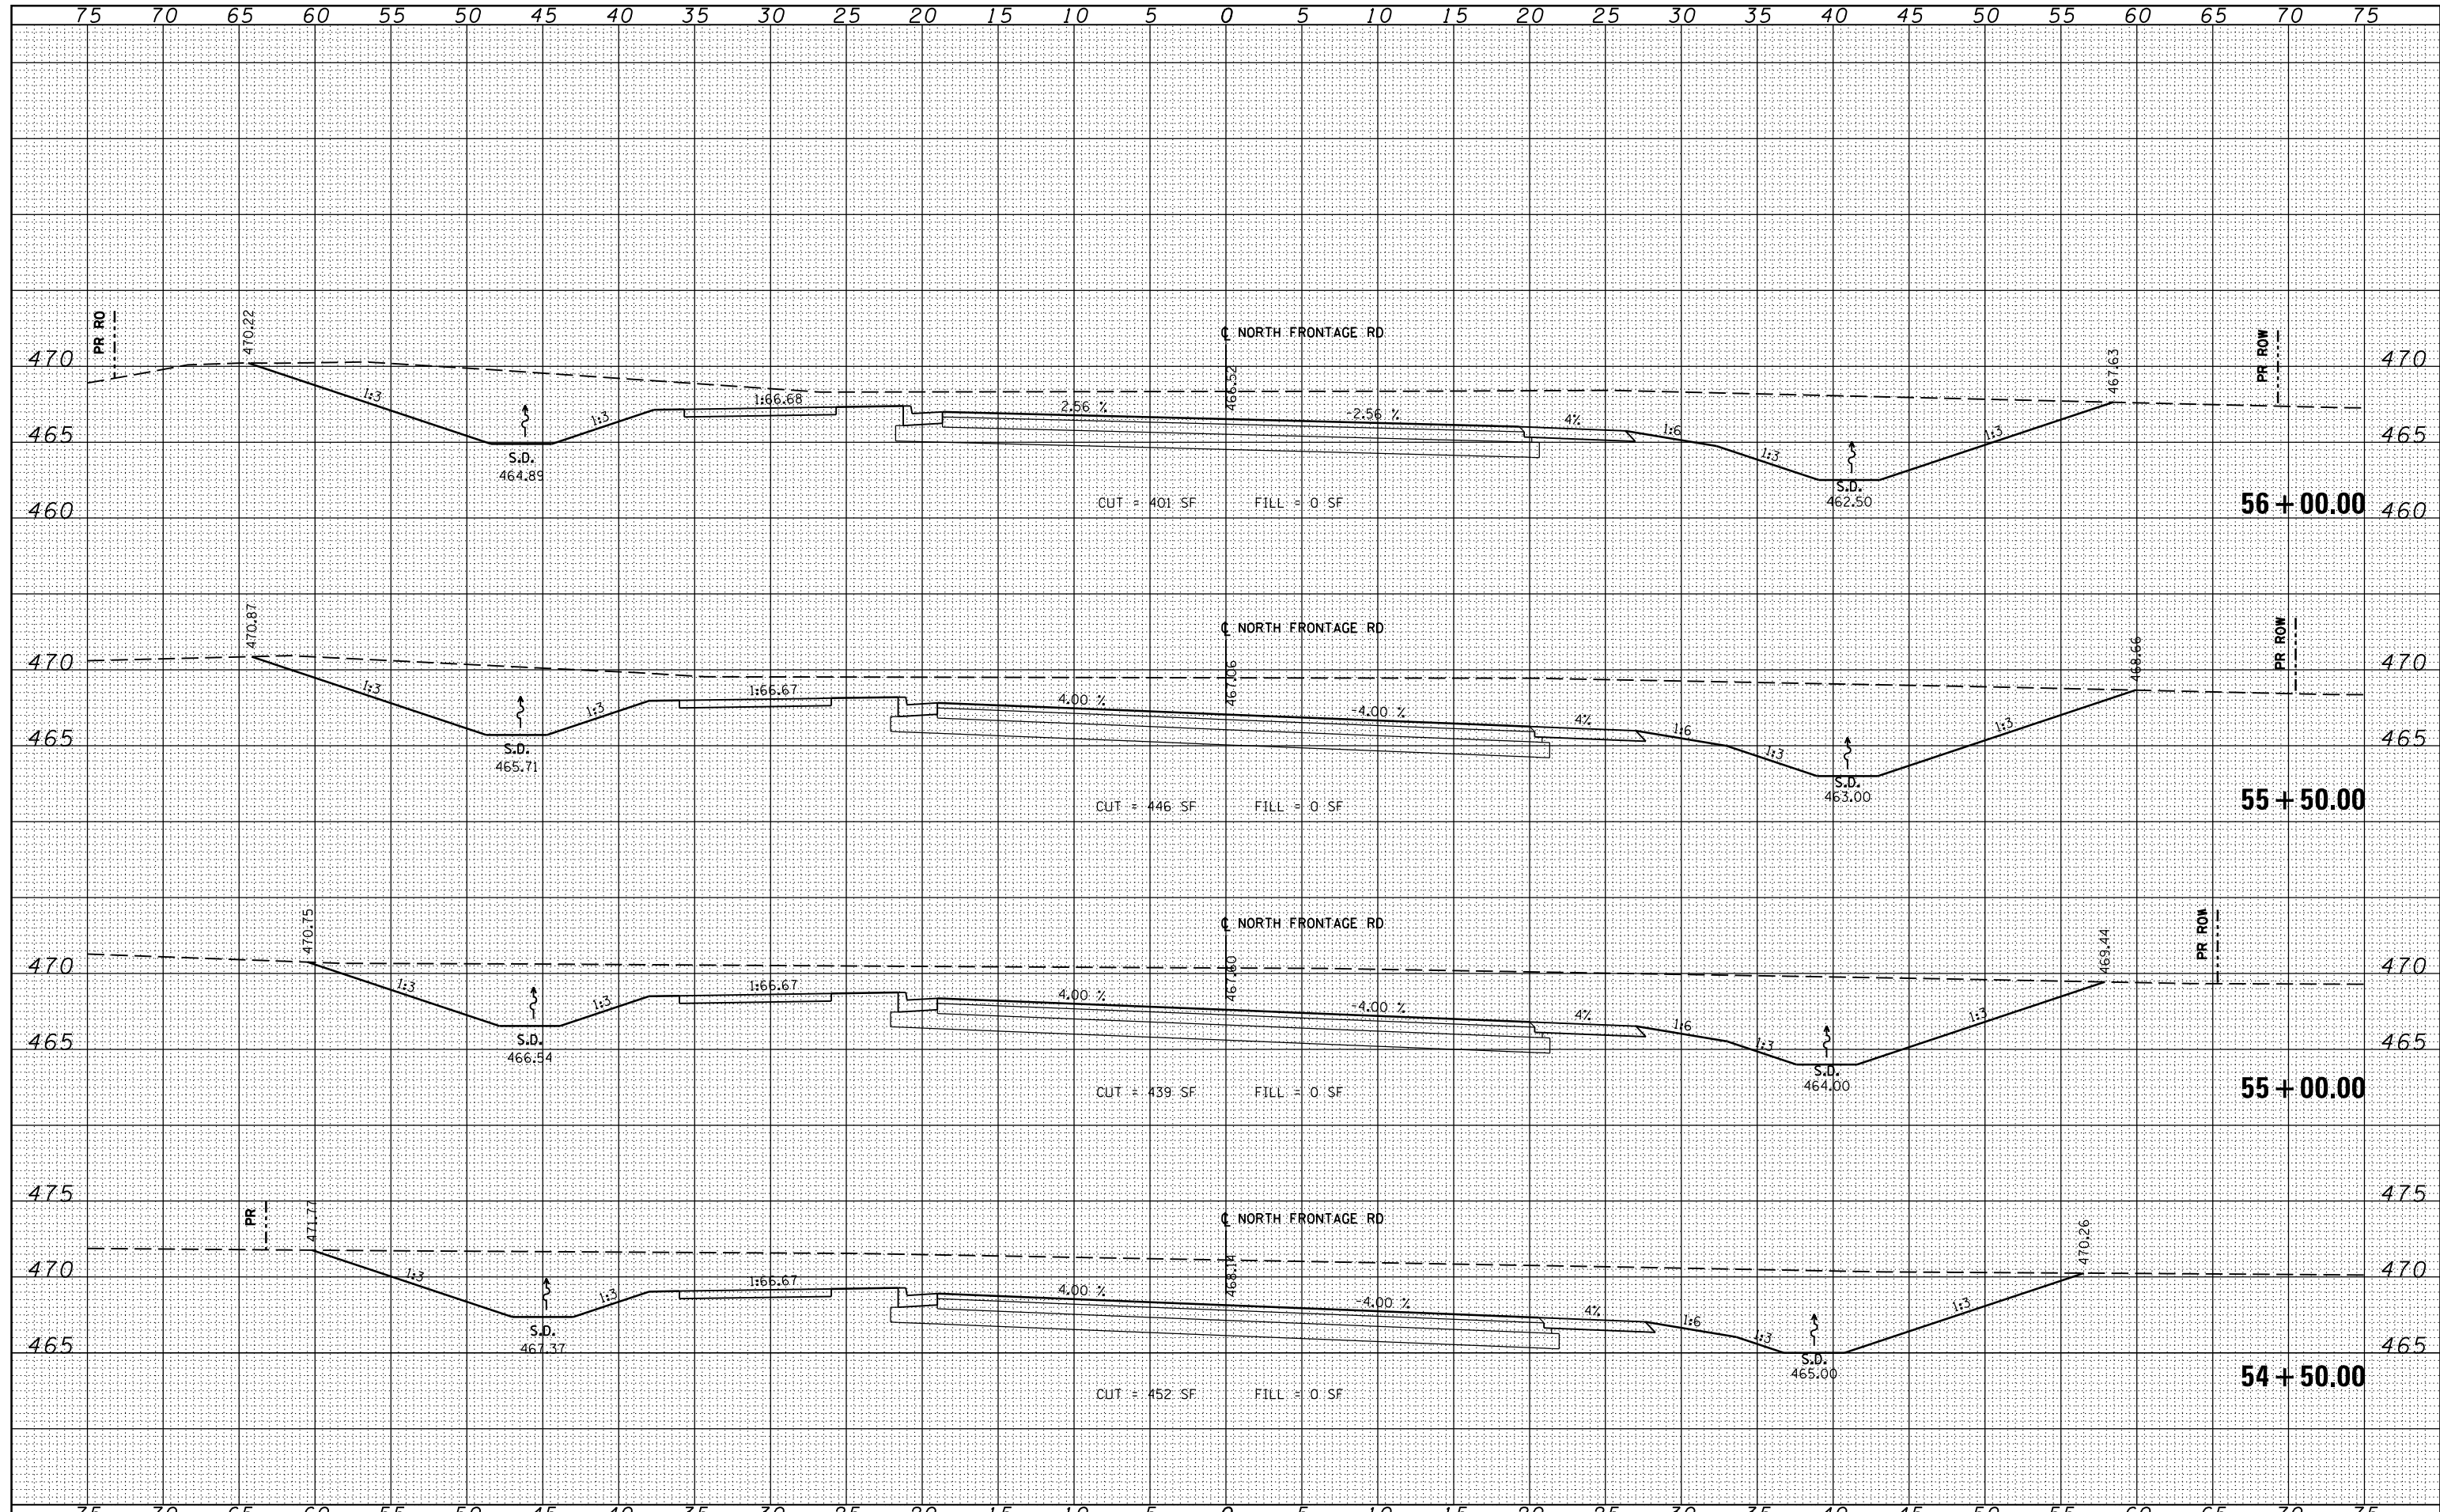

FILE NAME =	USER NAME = susers	DESIGNED - KN	REVISED -	<b>STATE OF ILLINOIS</b> <b>DEPARTMENT OF TRANSPORTATION</b>	<b>PROPOSED CROSS SECTIONS</b> <b>NORTH FRONTAGE ROAD</b>			F.A.P. RTE.	SECTION	COUNTY	TOTAL SHEETS	SHEET NO.
c:\pwork\pwork\lavenderba\0363618\0978221-1\ht-xssht-North-Frontage.dgn	PLOT SCALE = 10.0000' / in.	DRAWN - AS	REVISED -					331	(1-3)R-2, N-4, TS-4, HBK-1	WILLIAMSON	733	564
PLOT DATE = 1/31/2014	DATE -	CHECKED -	REVISED -		DRAWING NO. <b>XS-164</b>			ILLINOIS FED. AID PROJECT				
					SCALE:	SHEET NO. 7 OF 58 SHEETS	STA. 54+50.00 TO STA. 56+00.00					