


DATE	
BY	
ORIGINAL SURVEY	
SURVEYED	
PLOTTED	
TEMPLATE	
NOTE BOOK	
AREAS CHECKED	
NO.	

DATE	
BY	
ORIGINAL SURVEY	
SURVEYED	
PLOTTED	
TEMPLATE	
NOTE BOOK	
AREAS CHECKED	
NO.	

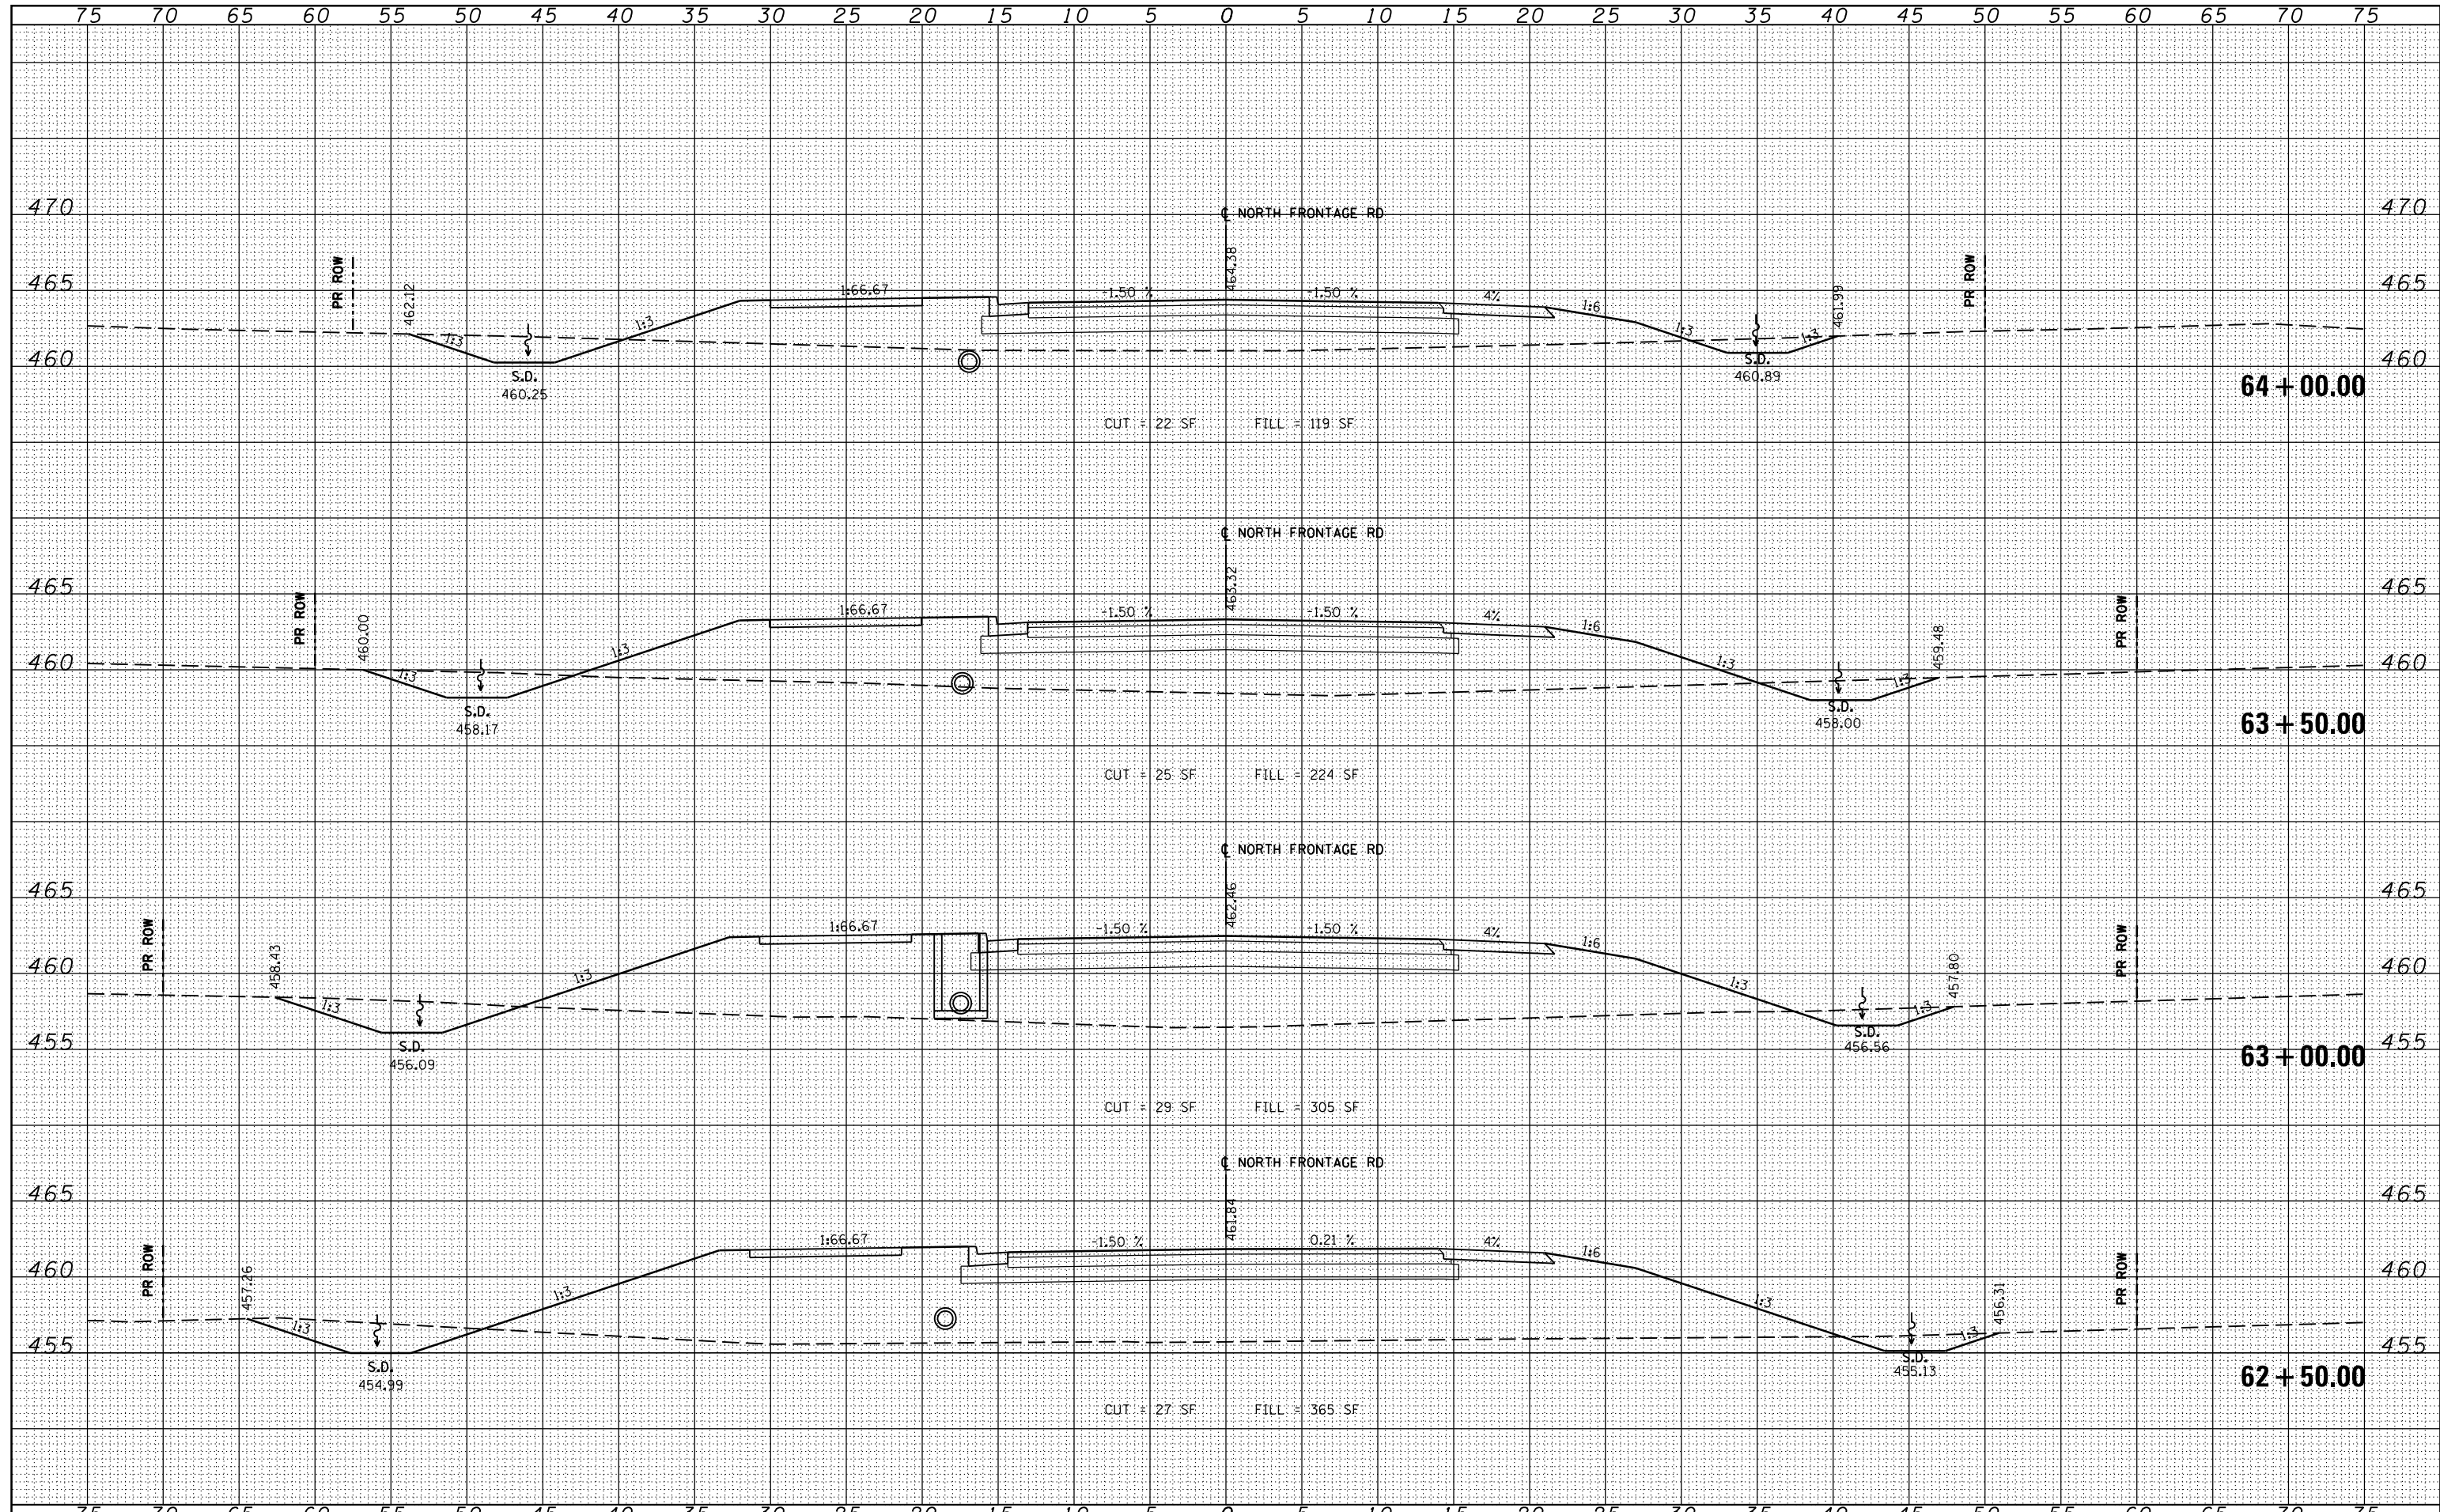

FILE NAME =	USER NAME = sUsers	DESIGNED - KN	REVISED -	STATE OF ILLINOIS DEPARTMENT OF TRANSPORTATION	PROPOSED CROSS SECTIONS NORTH FRONTAGE ROAD	F.A.P. RTE.	SECTION	COUNTY	TOTAL SHEETS	SHEET NO.
c:\pwork\pwork\lavenderba\d0363618\0978221-ht-xssht-North-Frontage.dgn	DRAWN - AS	CHECKED -	REVISED -			331	(1-3)R-2, N-4, TS-4, HBK-1	WILLIAMSON	733	569
PLOT SCALE = 10.0000' / in.	CHECKED -	REVISIED -	REVISED -			DRAWING NO.	XS-169			78221
PLOT DATE = 1/31/2014	DATE -	REVISIED -	REVISED -			ILLINOIS FED. AID PROJECT				

SCALE: SHEET NO. 12 OF 58 SHEETS STA. 62+50.00 TO STA. 64+00.00