


DATE	
BY	
FINAL SURVEY	SURVEYED
NOTE BOOK	PLOTTED
NO.	TEMPLATE
	AREAS CHECKED

DATE	
BY	
ORIGINAL SURVEY	SURVEYED
NOTE BOOK	PLOTTED
NO.	TEMPLATE
	AREAS CHECKED

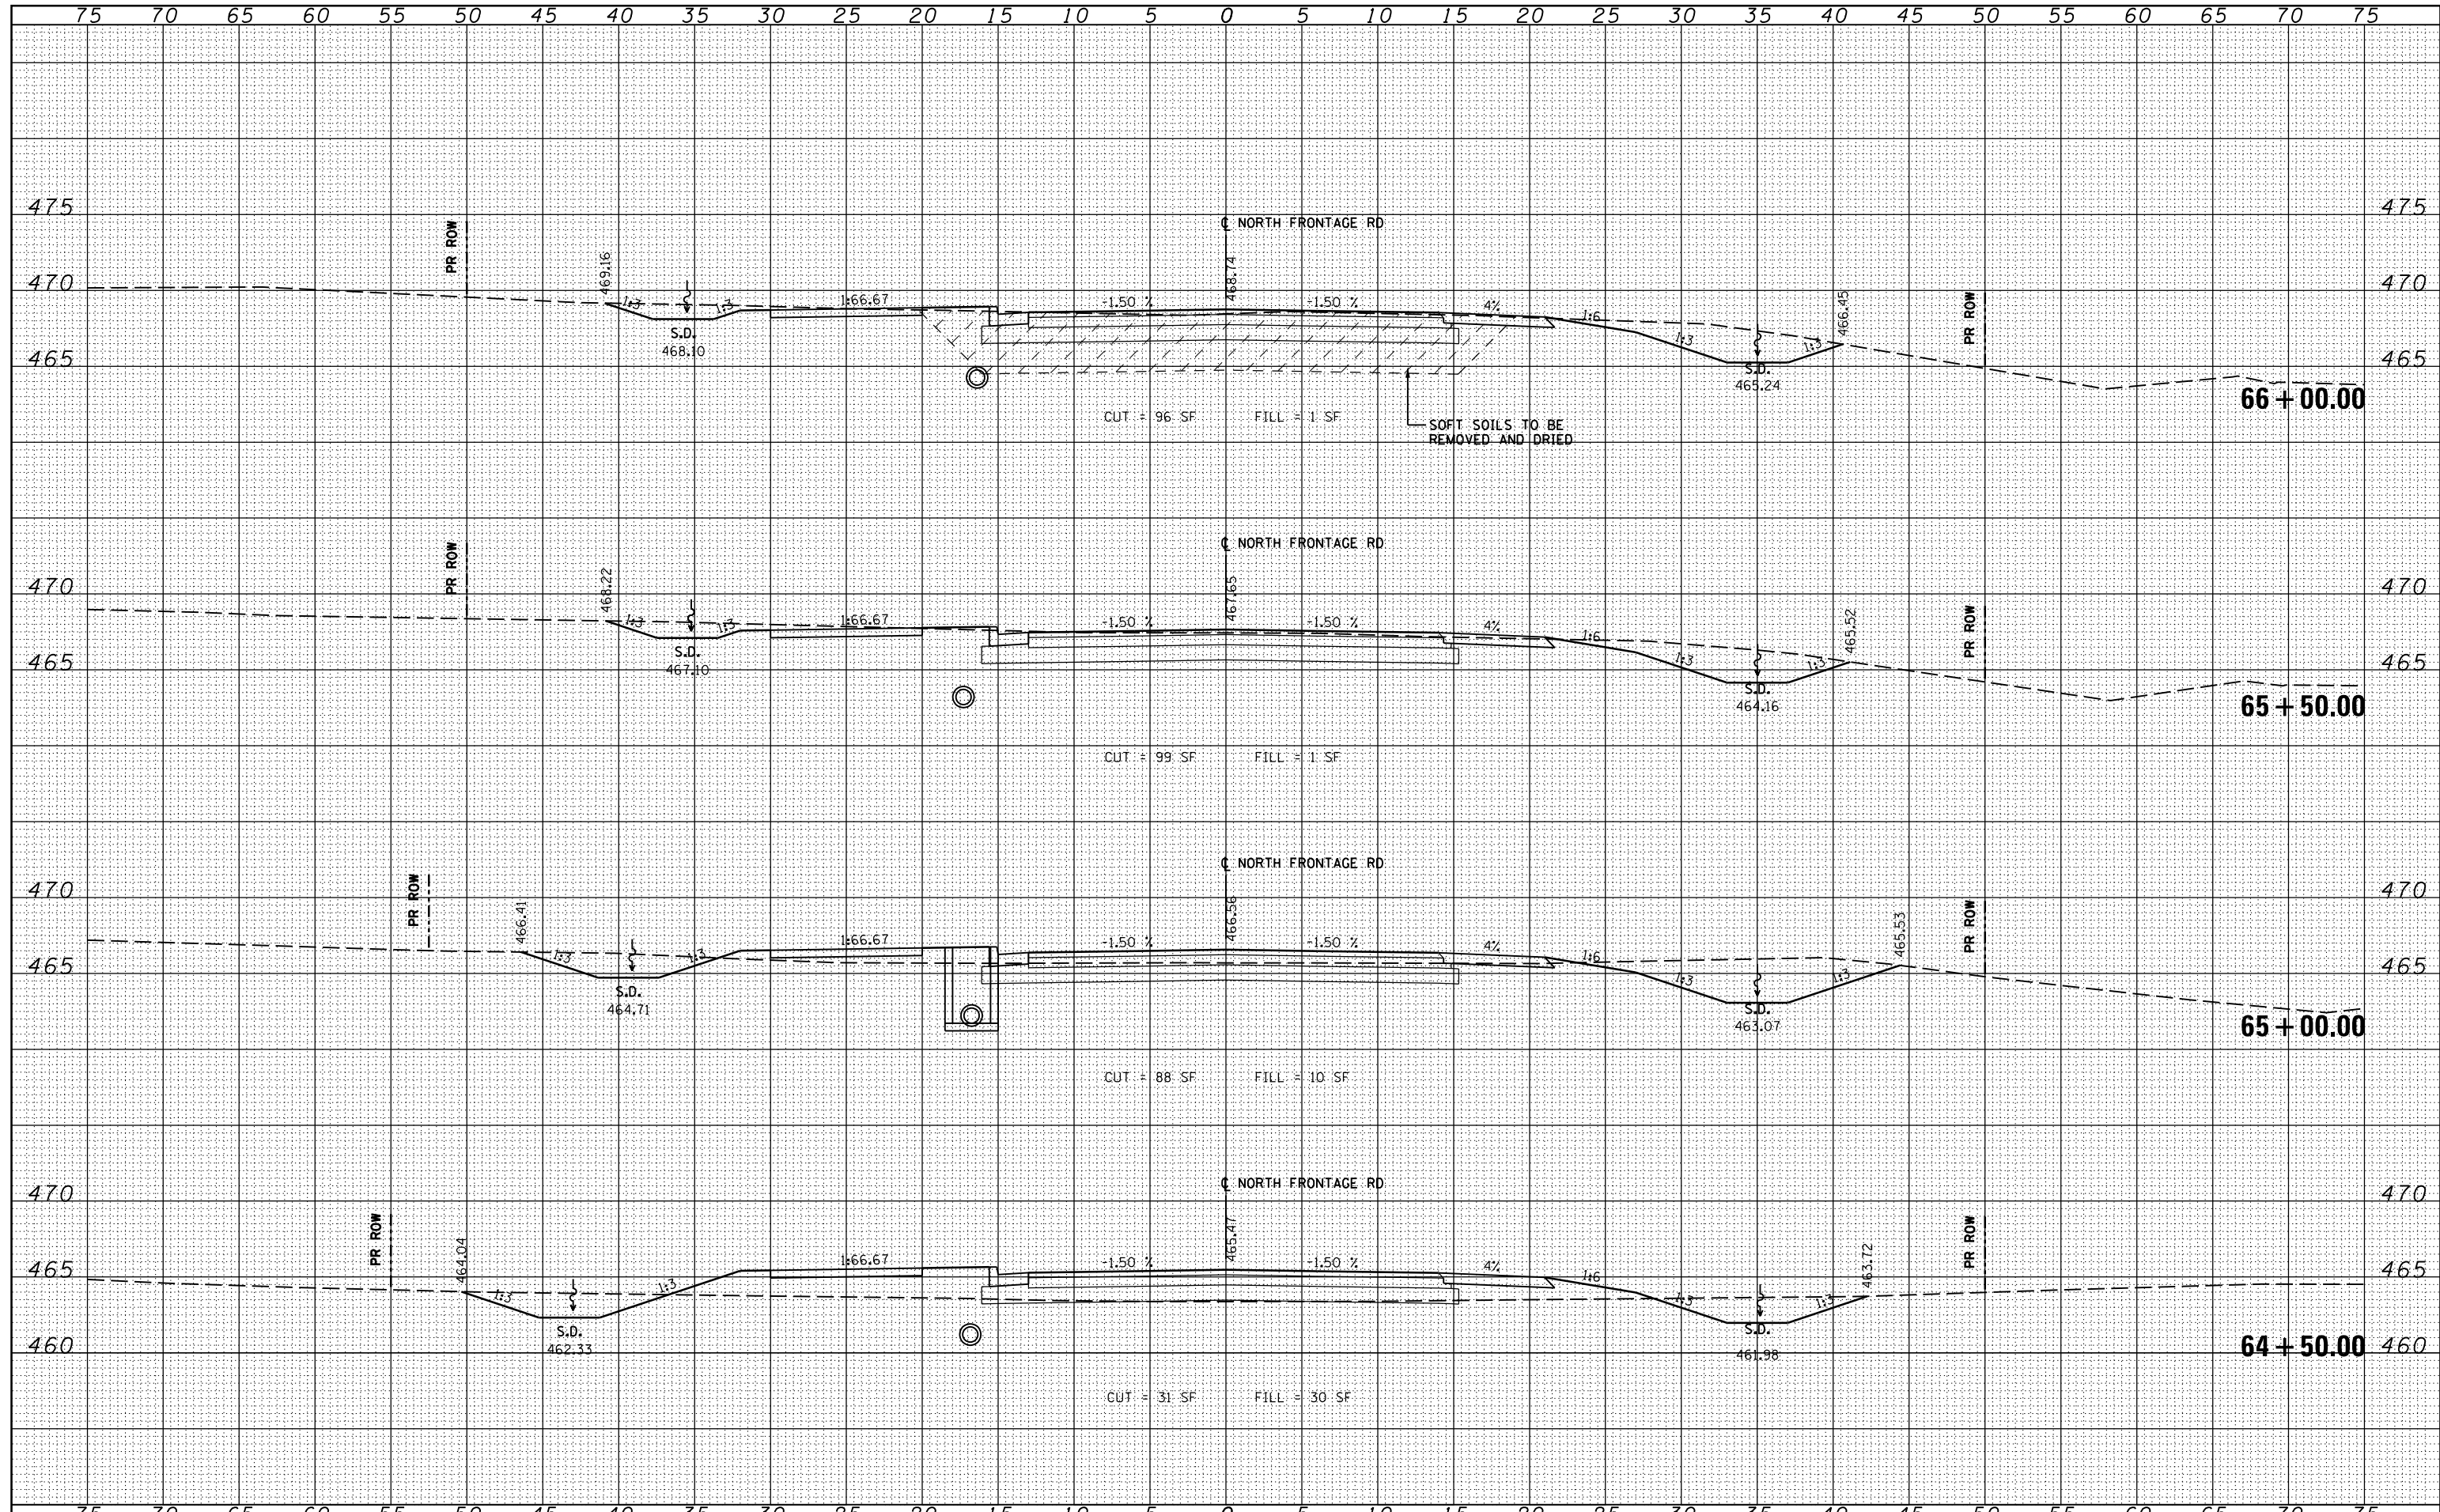

FILE NAME =	USER NAME = susers	DESIGNED - KN	REVISED -	STATE OF ILLINOIS DEPARTMENT OF TRANSPORTATION	PROPOSED CROSS SECTIONS			F.A.P. RTE.	SECTION	COUNTY	TOTAL SHEETS	SHEET NO.
c:\pw\work\p\dot\lavenderba\d0363618\0978221-1\ht-xssht-North-Frontage.dgn		DRAWN - AS	REVISED -		NORTH FRONTAGE ROAD			331	(1-3)R-2, N-4, TS-4, HBK-1	WILLIAMSON	733	570
PLOT SCALE = 10.0000' / in.		CHECKED -	REVISED -		SCALE:	SHEET NO. 13 OF 58 SHEETS	STA. 64+50.00 TO STA. 66+00.00	DRAWING NO. XS-170			78221	
PLOT DATE = 1/31/2014		DATE -	REVISED -		ILLINOIS FED. AID PROJECT							