


DATE	
BY	
FINAL SURVEY	SURVEYED
NOTE BOOK	PLOTTED
NO.	TEMPLATE
	AREAS CHECKED

DATE	
BY	
ORIGINAL SURVEY	SURVEYED
NOTE BOOK	PLOTTED
NO.	TEMPLATE
	AREAS CHECKED

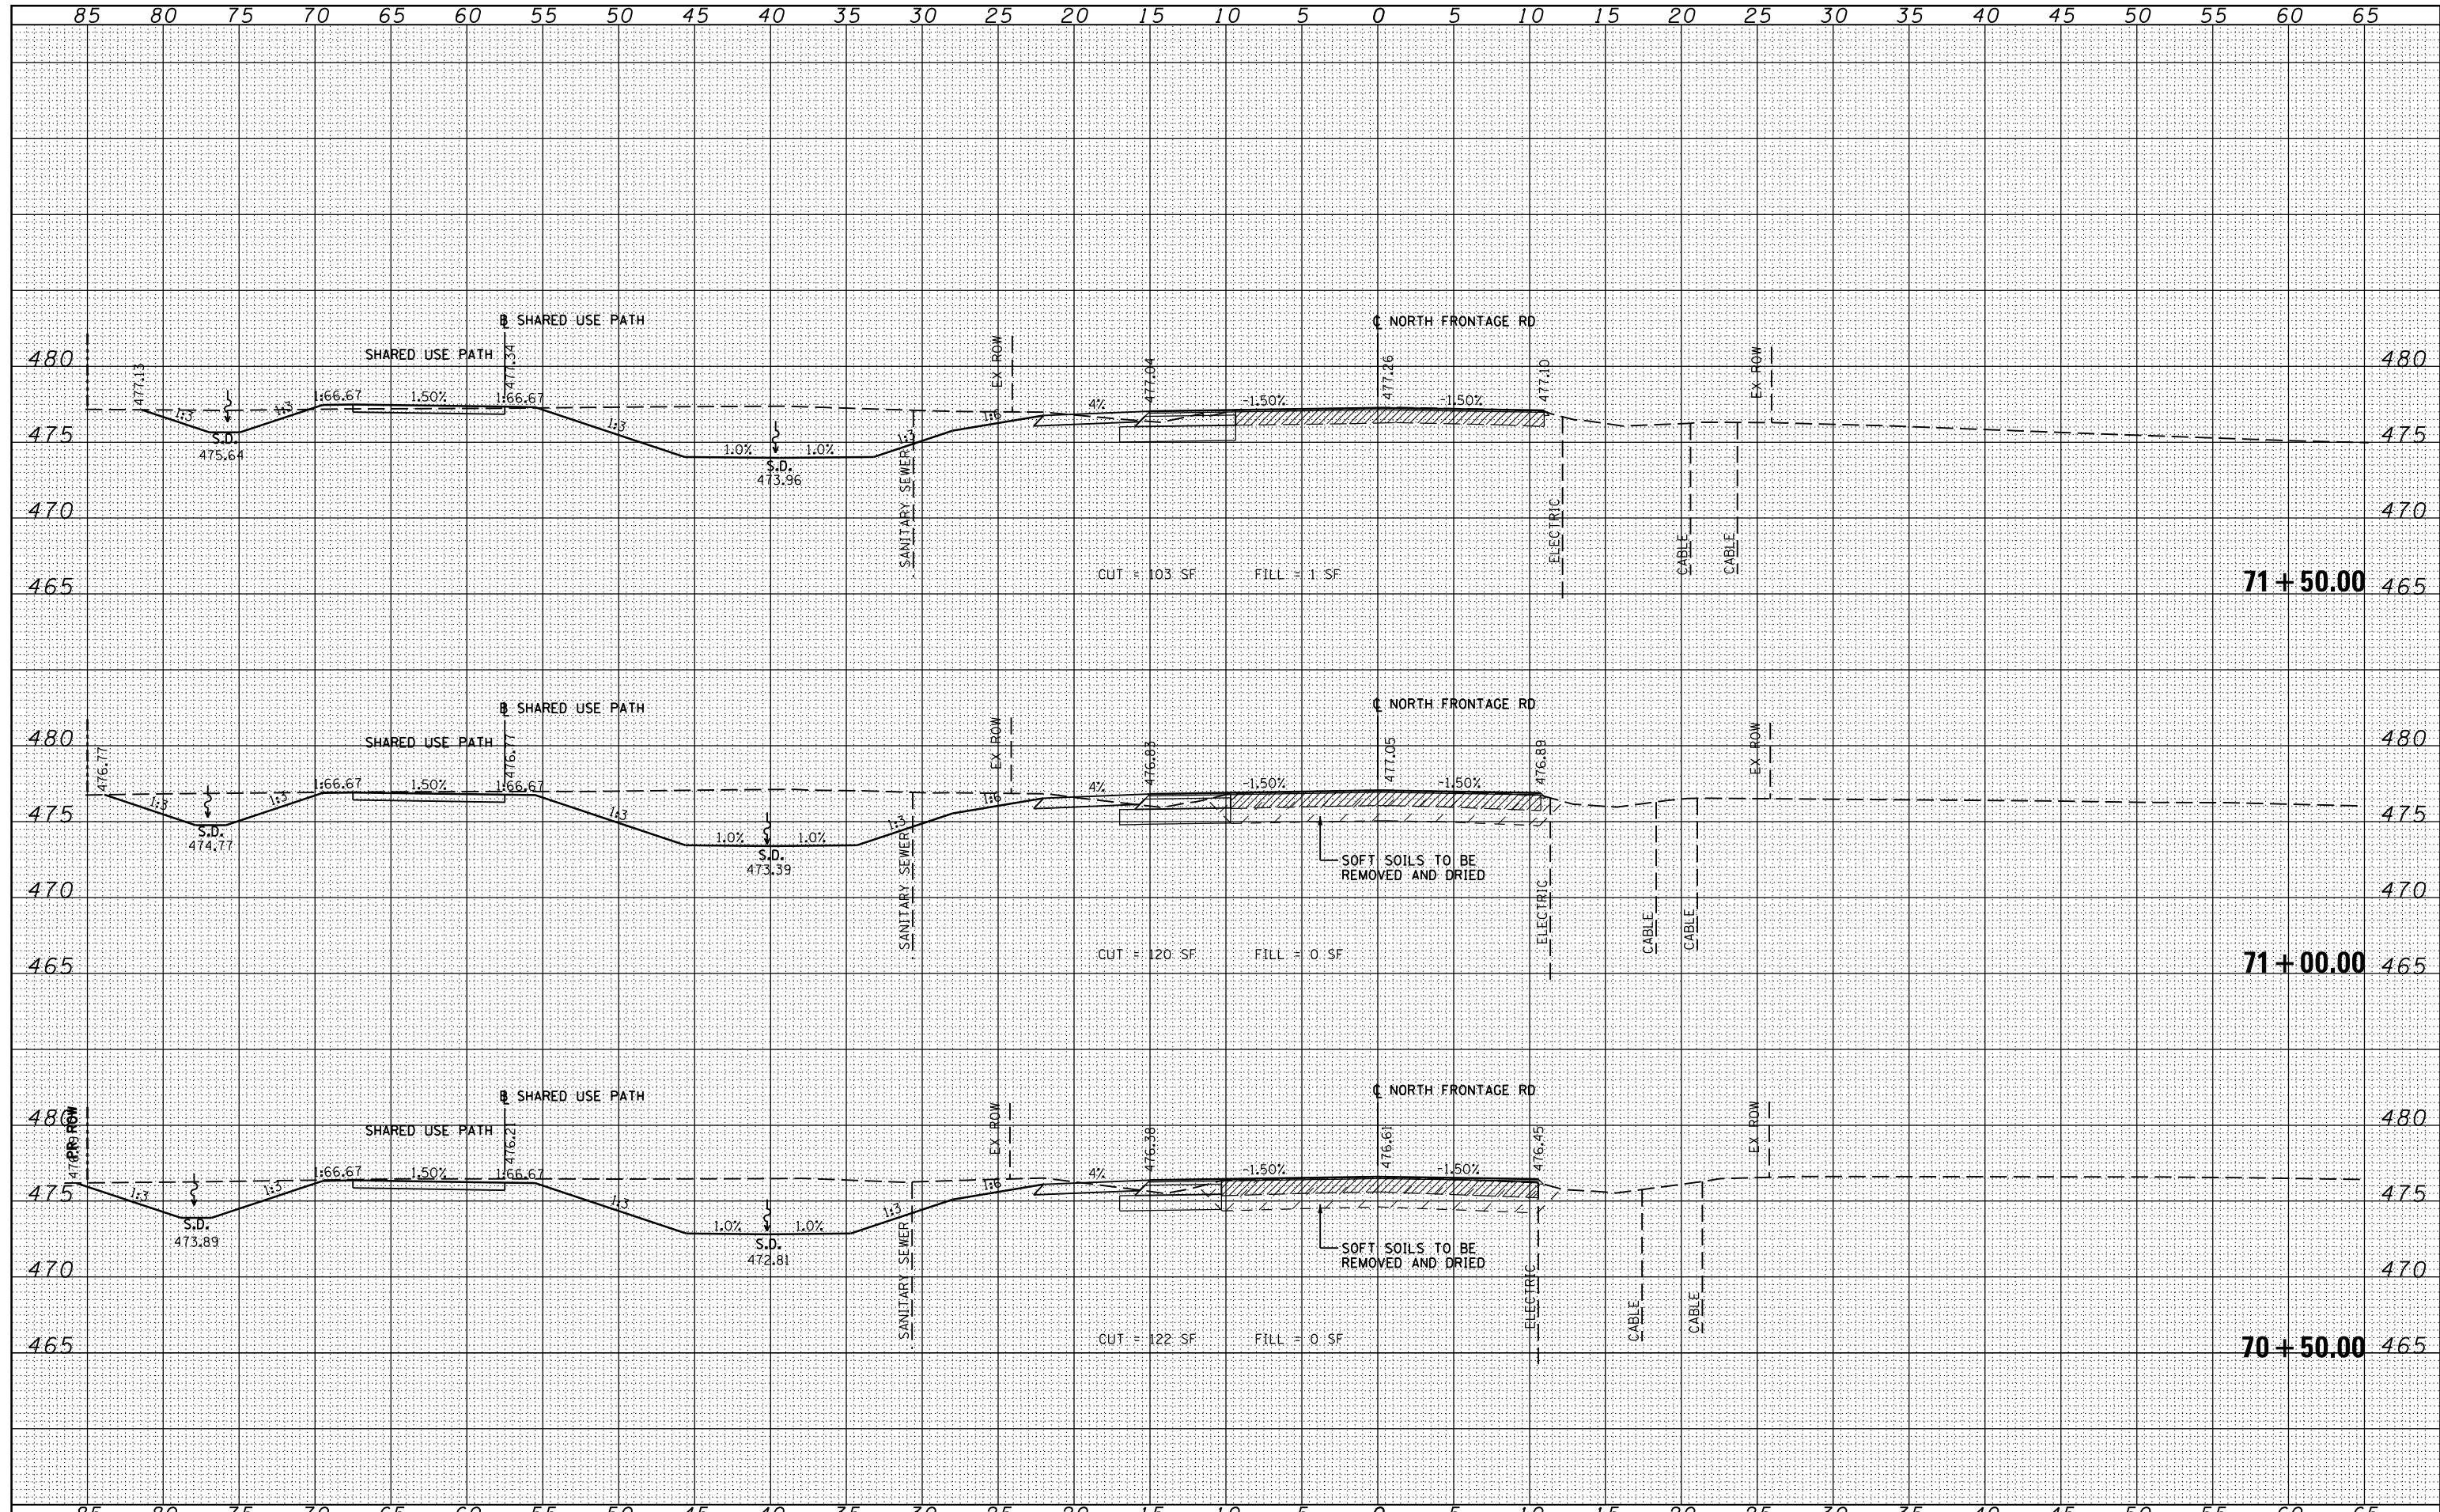

FILE NAME =	USER NAME = sUsers	DESIGNED - KN	REVISED -	<b>STATE OF ILLINOIS</b> <b>DEPARTMENT OF TRANSPORTATION</b>	<b>PROPOSED CROSS SECTIONS</b> <b>NORTH FRONTAGE ROAD</b>	F.A.P. RTE.	SECTION	COUNTY	TOTAL SHEETS	SHEET NO.
es:\pw\work\p\dot\lavenderba\0363618\0978221-ht-xssht-North-Frontage.dgn	DRAWN - AS	REVISED -	331			(1-3)R-2, N-4, TS-4, HBK-1	WILLIAMSON	733	574	
PLOT SCALE = 10.0000' / in.	CHECKED -	REVISED -	DRAWING NO. XS-174			78221				
PLOT DATE = 1/31/2014	DATE -	REVISED -	ILLINOIS FED. AID PROJECT							

SCALE: SHEET NO. 17 OF 58 SHEETS STA. 70+50.00 TO STA. 71+50.00