


| | |
|-----------------|--|
| DATE | |
| BY | |
| FINISHED SURVEY | |
| PLOTTED | |
| TEMPLATE | |
| NO. BOOK | |
| AREAS CHECKED | |

| | |
|-----------------|--|
| DATE | |
| BY | |
| ORIGINAL SURVEY | |
| PLOTTED | |
| TEMPLATE | |
| NO. BOOK | |
| AREAS CHECKED | |

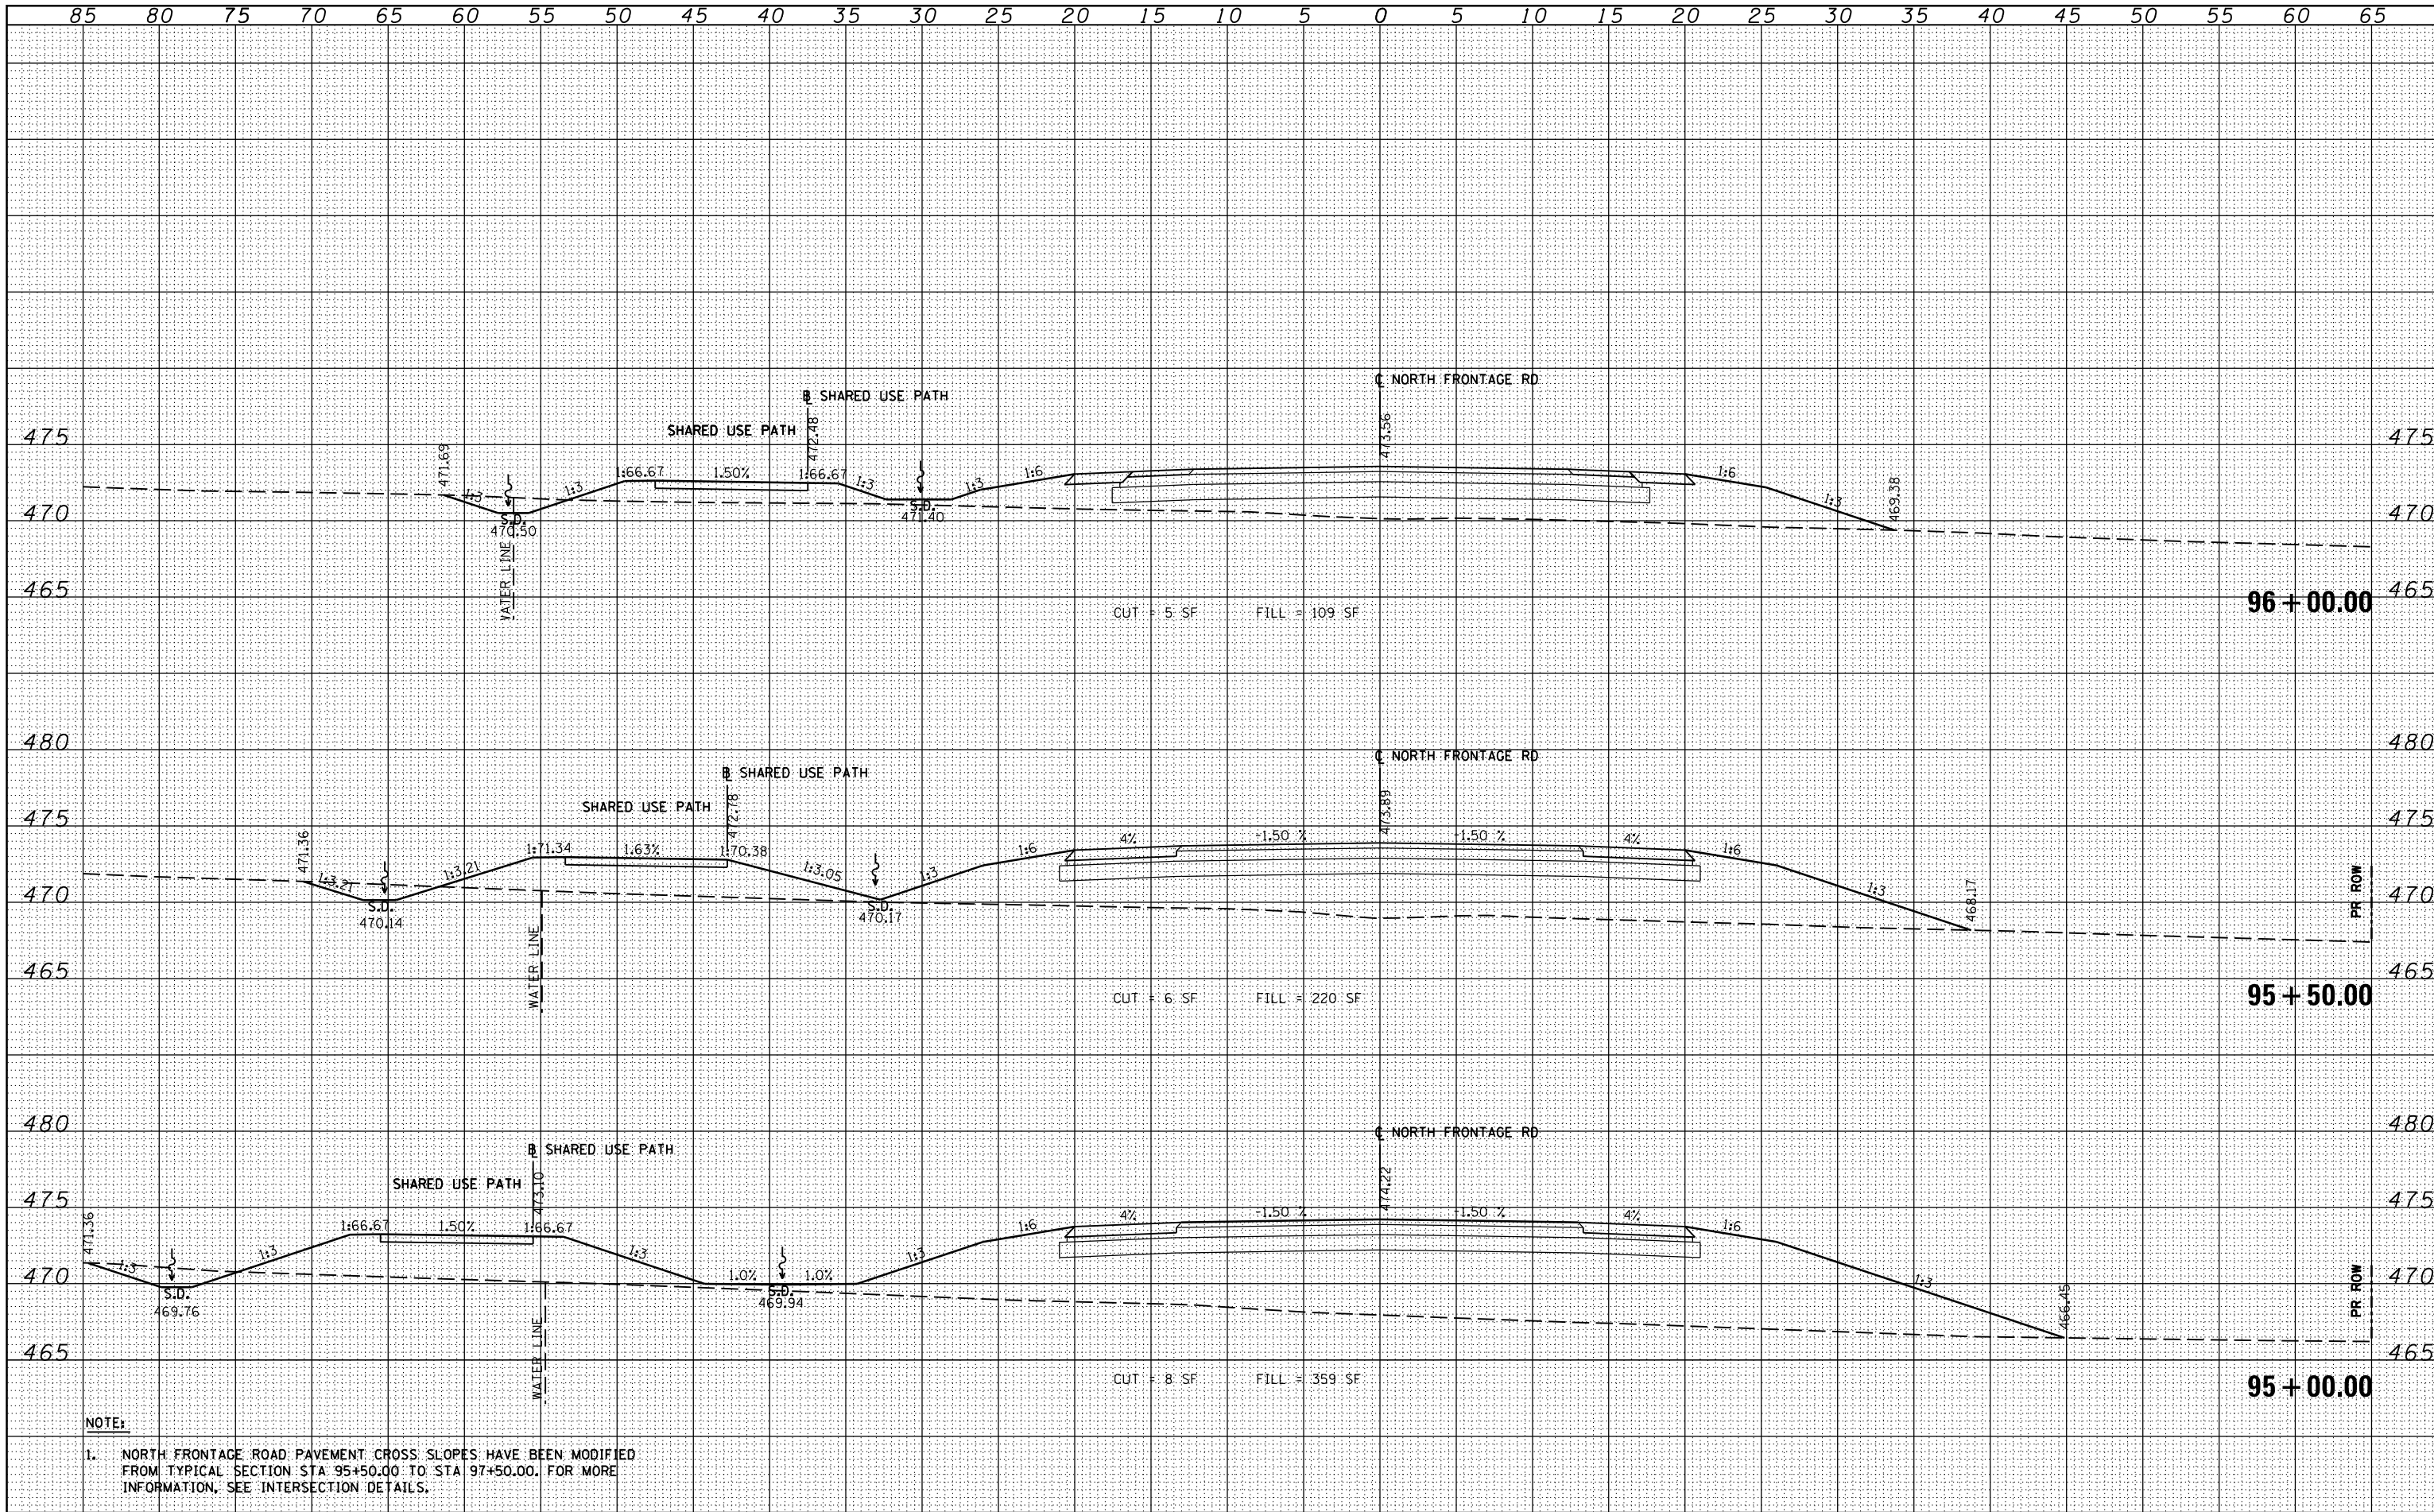

NOTE:
 1. NORTH FRONTAGE ROAD PAVEMENT CROSS SLOPES HAVE BEEN MODIFIED FROM TYPICAL SECTION STA 95+50.00 TO STA 97+50.00. FOR MORE INFORMATION, SEE INTERSECTION DETAILS.

| | | | | | | | | | | | | |
|--|---------------------|---------------|-----------|---|---|----------------------------|------------|---------------------------|---------|--------|--------------|-----------|
| FILE NAME = | USER NAME = \$USERS | DESIGNED - KN | REVISED - | STATE OF ILLINOIS DEPARTMENT OF TRANSPORTATION | PROPOSED CROSS SECTIONS NORTH FRONTAGE ROAD | | | F.A.P. RTE. | SECTION | COUNTY | TOTAL SHEETS | SHEET NO. |
| c:\pwork\p10dot1\avenderba\d0363618\0978221-ht-xshh-North-Frontage.dgn | | DRAWN - AS | REVISED - | | 331 | (1-3)R-2, N-4, TS-4, HKB-1 | WILLIAMSON | 733 | 591 | | | |
| PLOT SCALE = 10.0000' / in. | | CHECKED - | REVISED - | | DRAWING NO. | XS-191 | | | 78221 | | | |
| PLOT DATE = 1/31/2014 | | DATE - | REVISED - | | SCALE: SHEET NO. 34 OF 58 SHEETS STA. 95+00.00 TO STA. 96+00.00 | | | ILLINOIS FED. AID PROJECT | | | | |