


BY	DATE
SURVEYED	
PLOTTED	
TEMPLATE	
AREAS CHECKED	
NO.	

BY	DATE
SURVEYED	
PLOTTED	
TEMPLATE	
AREAS CHECKED	
NO.	

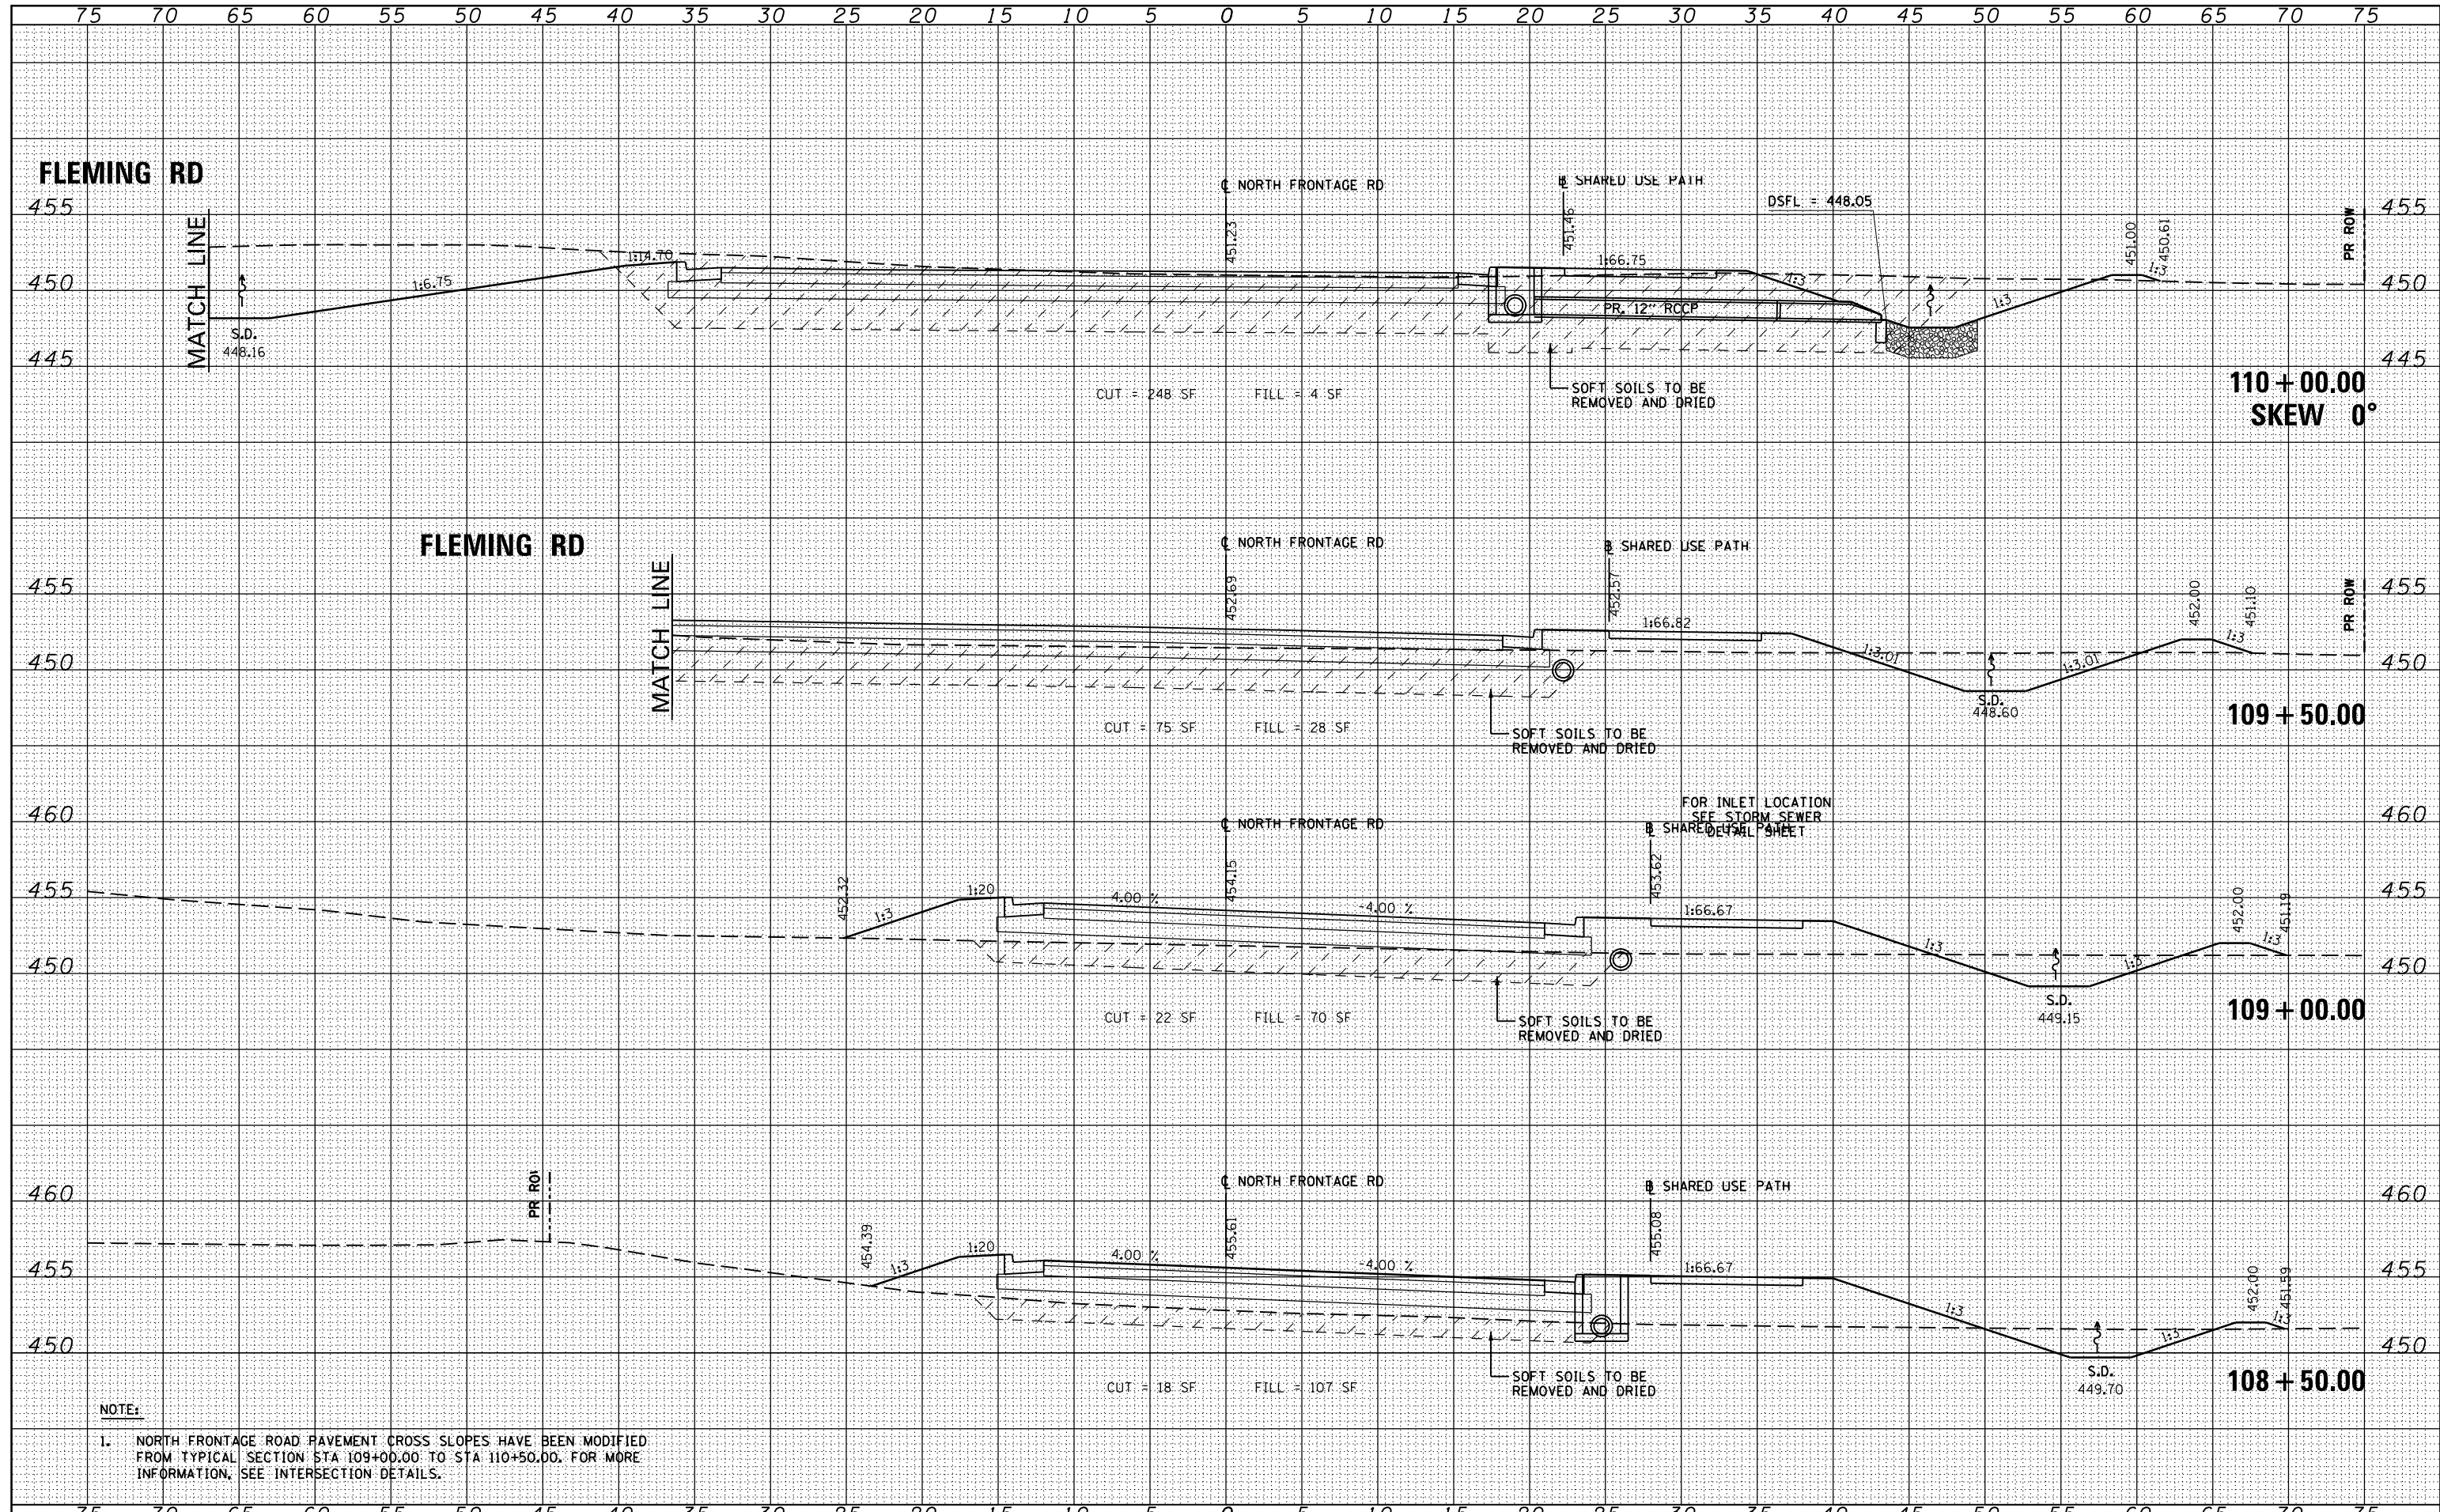

NOTE:
 1. NORTH FRONTAGE ROAD PAVEMENT CROSS SLOPES HAVE BEEN MODIFIED FROM TYPICAL SECTION STA 109+00.00 TO STA 110+50.00. FOR MORE INFORMATION, SEE INTERSECTION DETAILS.

FILE NAME =	USER NAME = susers	DESIGNED - KN	REVISED -	STATE OF ILLINOIS DEPARTMENT OF TRANSPORTATION	PROPOSED CROSS SECTIONS NORTH FRONTAGE ROAD		F.A.P. RTE.	SECTION	COUNTY	TOTAL SHEETS	SHEET NO.
ca:\pw\work\p\dot\lavenderba\d0363618\0978221-ht-xssht-North-Frontage.dgn		DRAWN - AS	REVISED -		331	(1-3)R-2, N-4, TS-4, HBK-1	WILLIAMSON	733	600		
PLOT SCALE = 10.0000' / in.		CHECKED -	REVISED -		DRAWING NO. XS-200				78221		
PLOT DATE = 1/31/2014		DATE -	REVISED -		SCALE: SHEET NO. 43 OF 58 SHEETS STA. 108+50.00 TO STA. 110+00.00		ILLINOIS FED. AID PROJECT				