


DATE	
BY	
FINISHED SURVEY	
PLOTTED	
TEMPLATE	
NOTE BOOK	
AREAS CHECKED	
NO.	

DATE	
BY	
ORIGINAL SURVEY	
PLOTTED	
TEMPLATE	
NOTE BOOK	
AREAS CHECKED	
NO.	

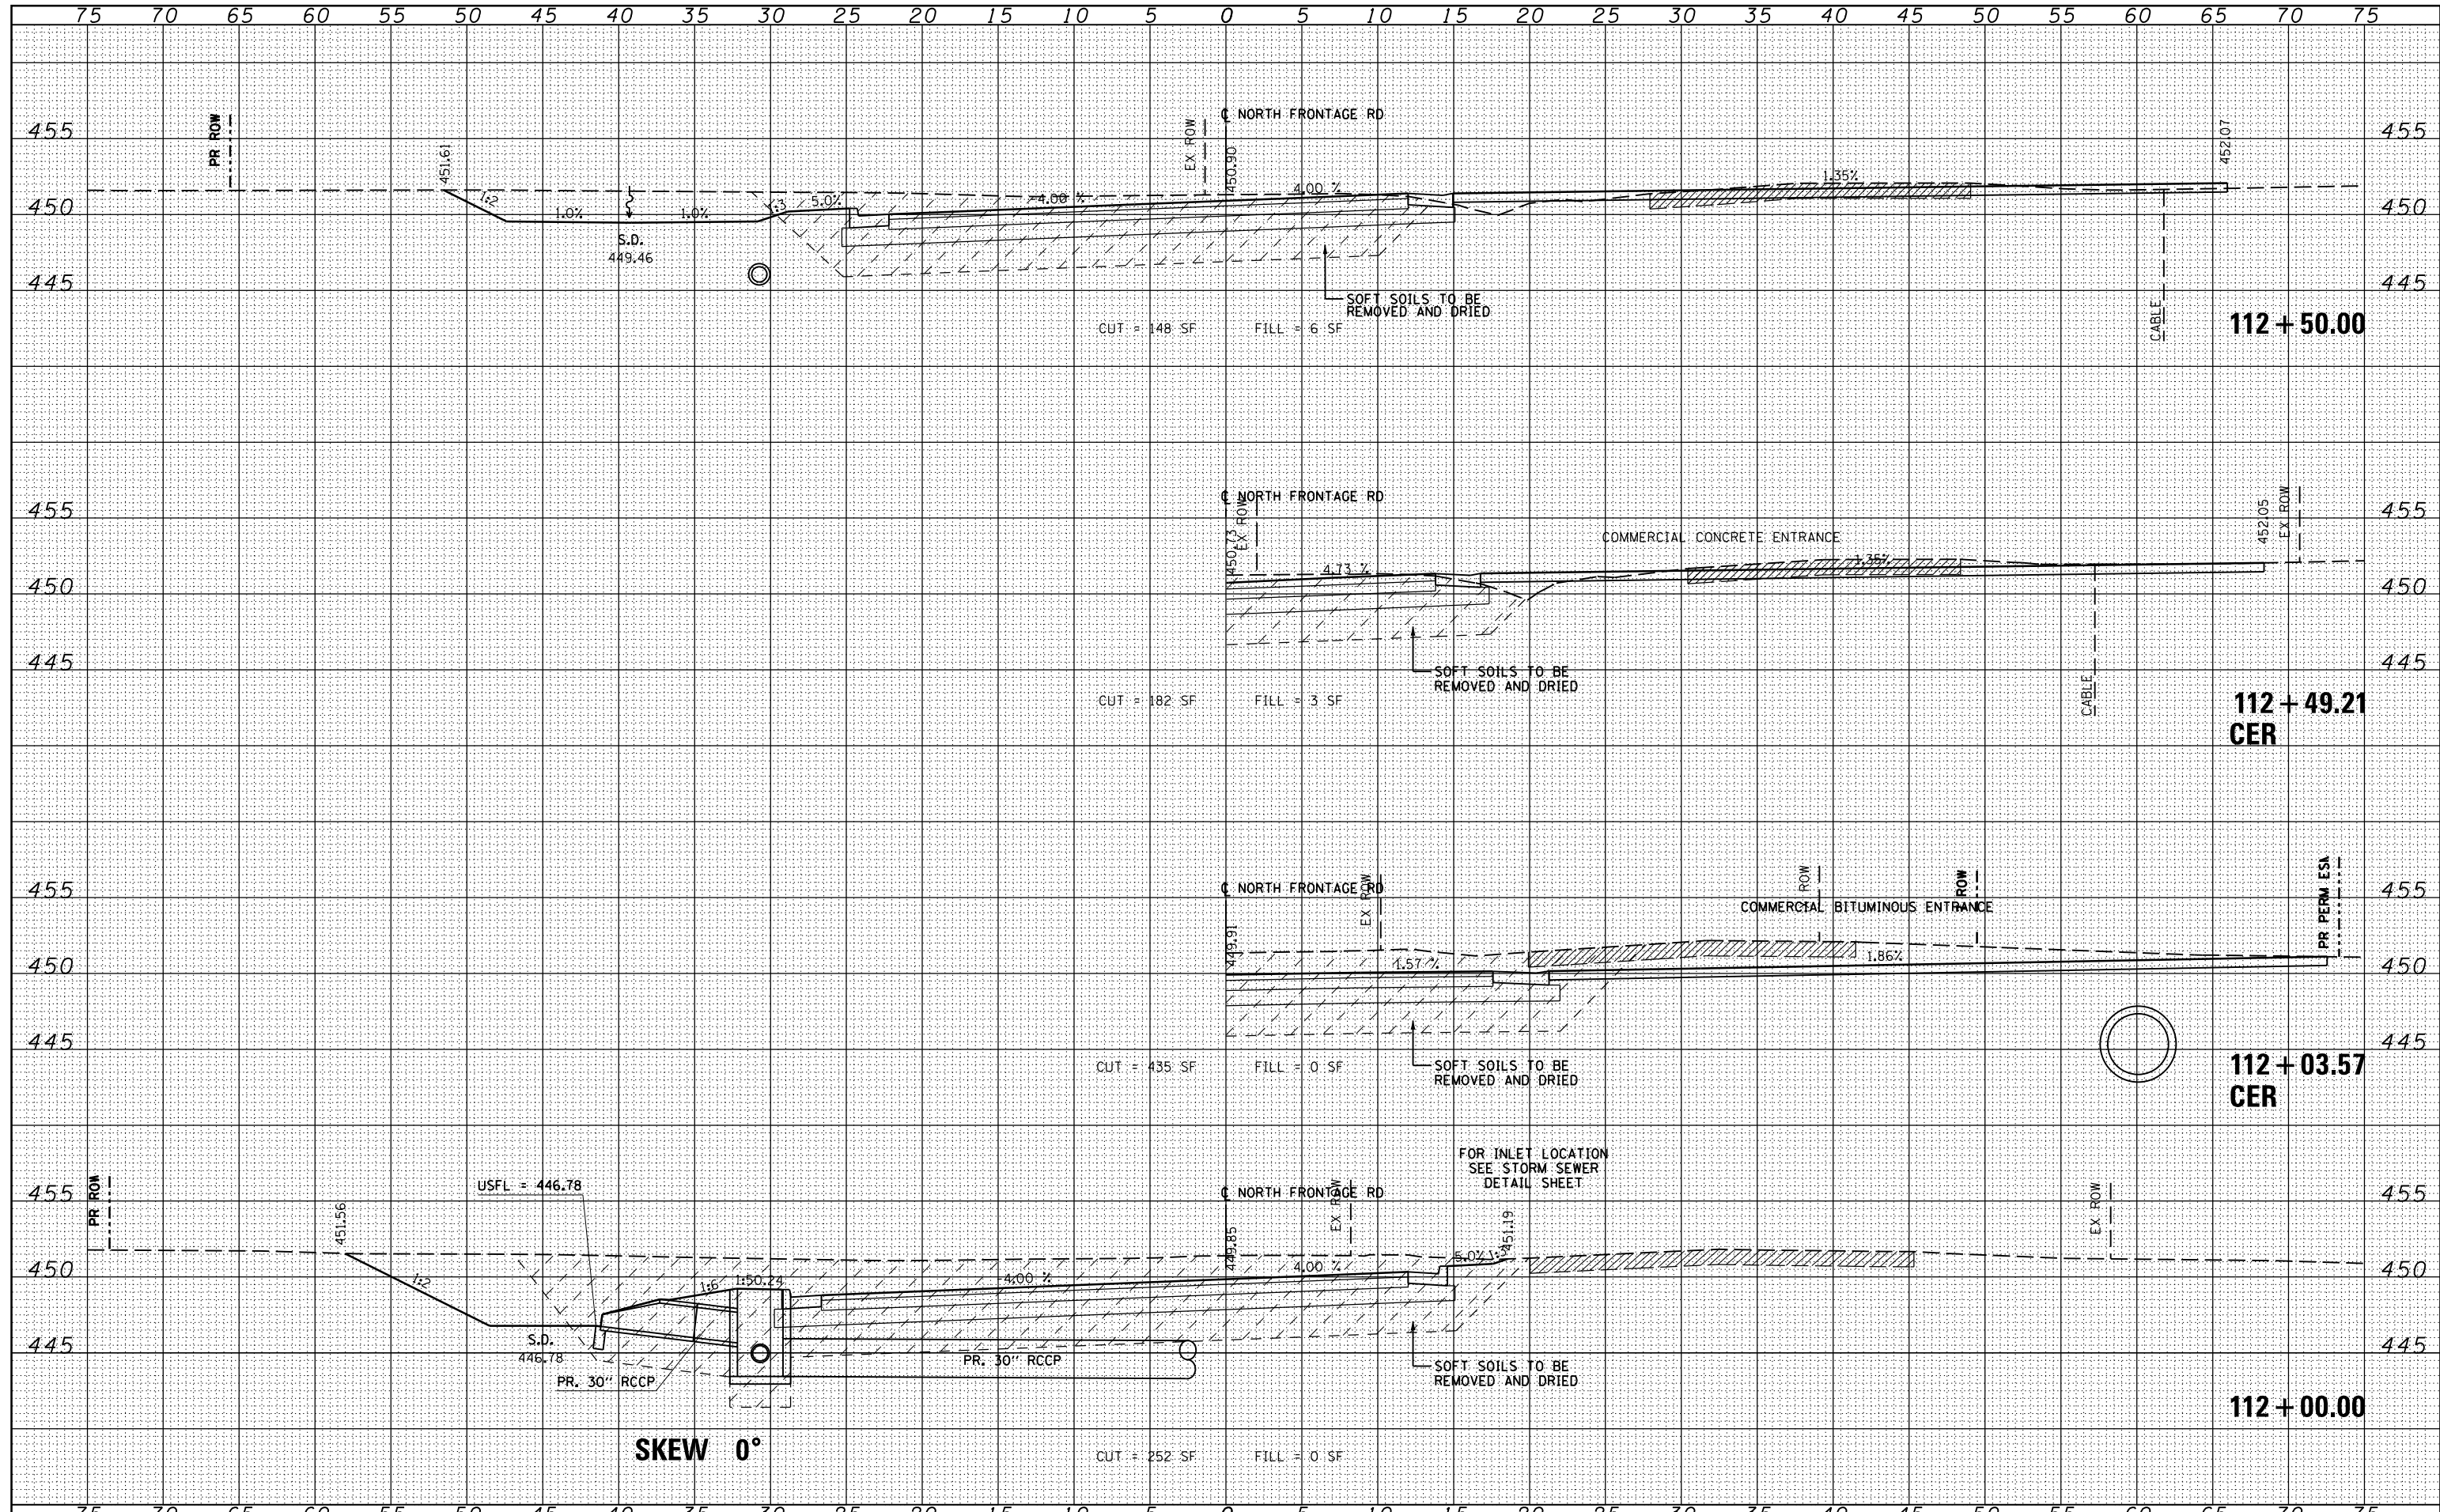

FILE NAME =	USER NAME = susers	DESIGNED - KN	REVISED -	STATE OF ILLINOIS DEPARTMENT OF TRANSPORTATION	PROPOSED CROSS SECTIONS NORTH FRONTAGE ROAD	F.A.P. RTE.	SECTION	COUNTY	TOTAL SHEETS	SHEET NO.		
c:\pw\work\p\dot\lavenderba\d0363618\0978221-ht-xssht-North-Frontage.dgn						DRAWN - AS	REVISED -	331	(1-3)R-2, N-4, T5-4, HBK-1	WILLIAMSON	733	602
PLOT SCALE = 10.0000' / in.						CHECKED -	REVISED -	DRAWING NO. XS-202				78221
PLOT DATE = 1/31/2014						DATE -	REVISED -	SCALE: SHEET NO. 45 OF 58 SHEETS STA. 112+00.00 TO STA. 112+50.00		ILLINOIS FED. AID PROJECT		