


DATE	BY
NO.	
AREAS CHECKED	
AREAS	
TEMPLATE	
NOTE BOOK	
SURVEY	
FINISH	

DATE	BY
NO.	
AREAS CHECKED	
AREAS	
TEMPLATE	
NOTE BOOK	
SURVEY	
ORIGINAL	

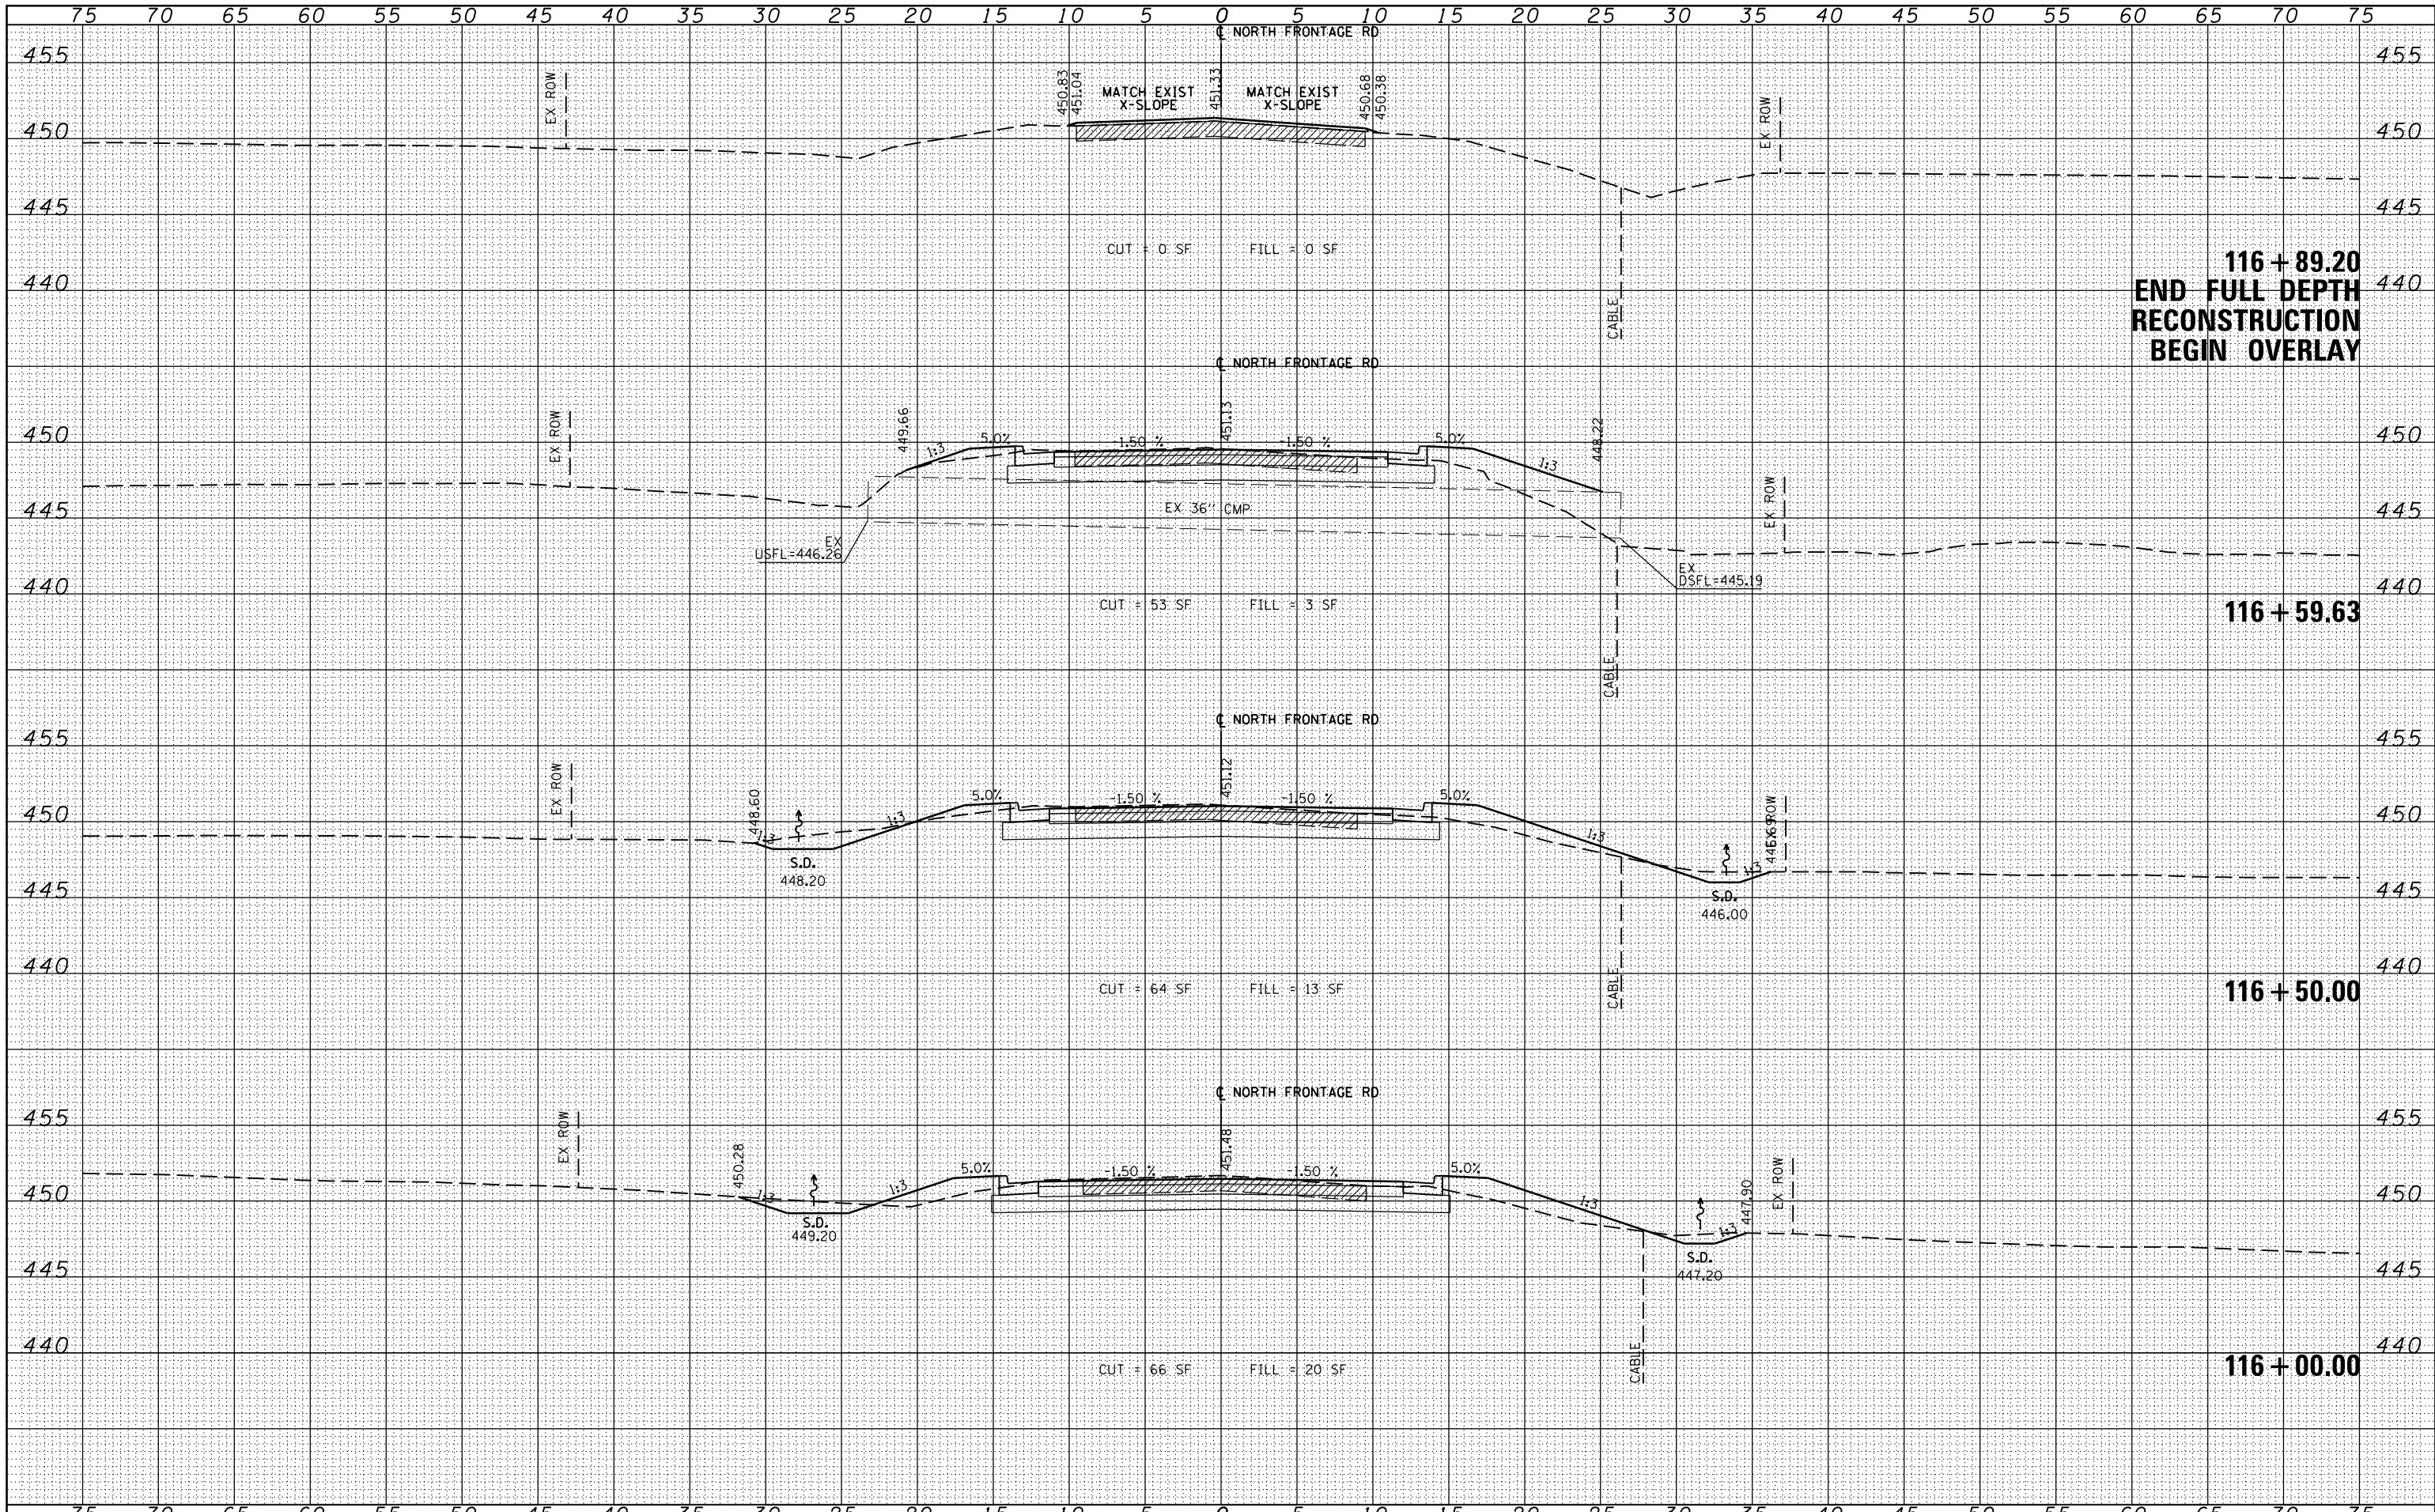

**116 + 89.20  
END FULL DEPTH  
RECONSTRUCTION  
BEGIN OVERLAY**

**116 + 59.63**

**116 + 50.00**

**116 + 00.00**

FILE NAME = c:\pwork\pwork\lavenderba\0363618\0978221-1\sheet-North-Frontage.dgn

USER NAME = susers	DESIGNED - KN	REVISD -
DESIGNED - KN	DRAWN - AS	REVISD -
PLOT SCALE = 10.0000 "/>		
DATE = 1/31/2014	DATE -	REVISD -

**STATE OF ILLINOIS  
DEPARTMENT OF TRANSPORTATION**

PROPOSED CROSS SECTIONS		
NORTH FRONTAGE ROAD		
SCALE:	SHEET NO. 49 OF 58 SHEETS	STA. 116+00.00 TO STA. 116+89.20

F.A.P. RTE.	SECTION	COUNTY	TOTAL SHEETS	SHEET NO.
331	(1-3)R-2, N-4, TS-4, HBK-1	WILLIAMSON	733	606
DRAWING NO. XS-206		78221		

ILLINOIS FED. AID PROJECT