


BY	DATE
SURVEYED	
PLOTTED	
TEMPLATE	
AREAS CHECKED	
FINAL SURVEY NOTE BOOK NO.	

BY	DATE
SURVEYED	
PLOTTED	
TEMPLATE	
AREAS CHECKED	
ORIGINAL SURVEY NOTE BOOK NO.	

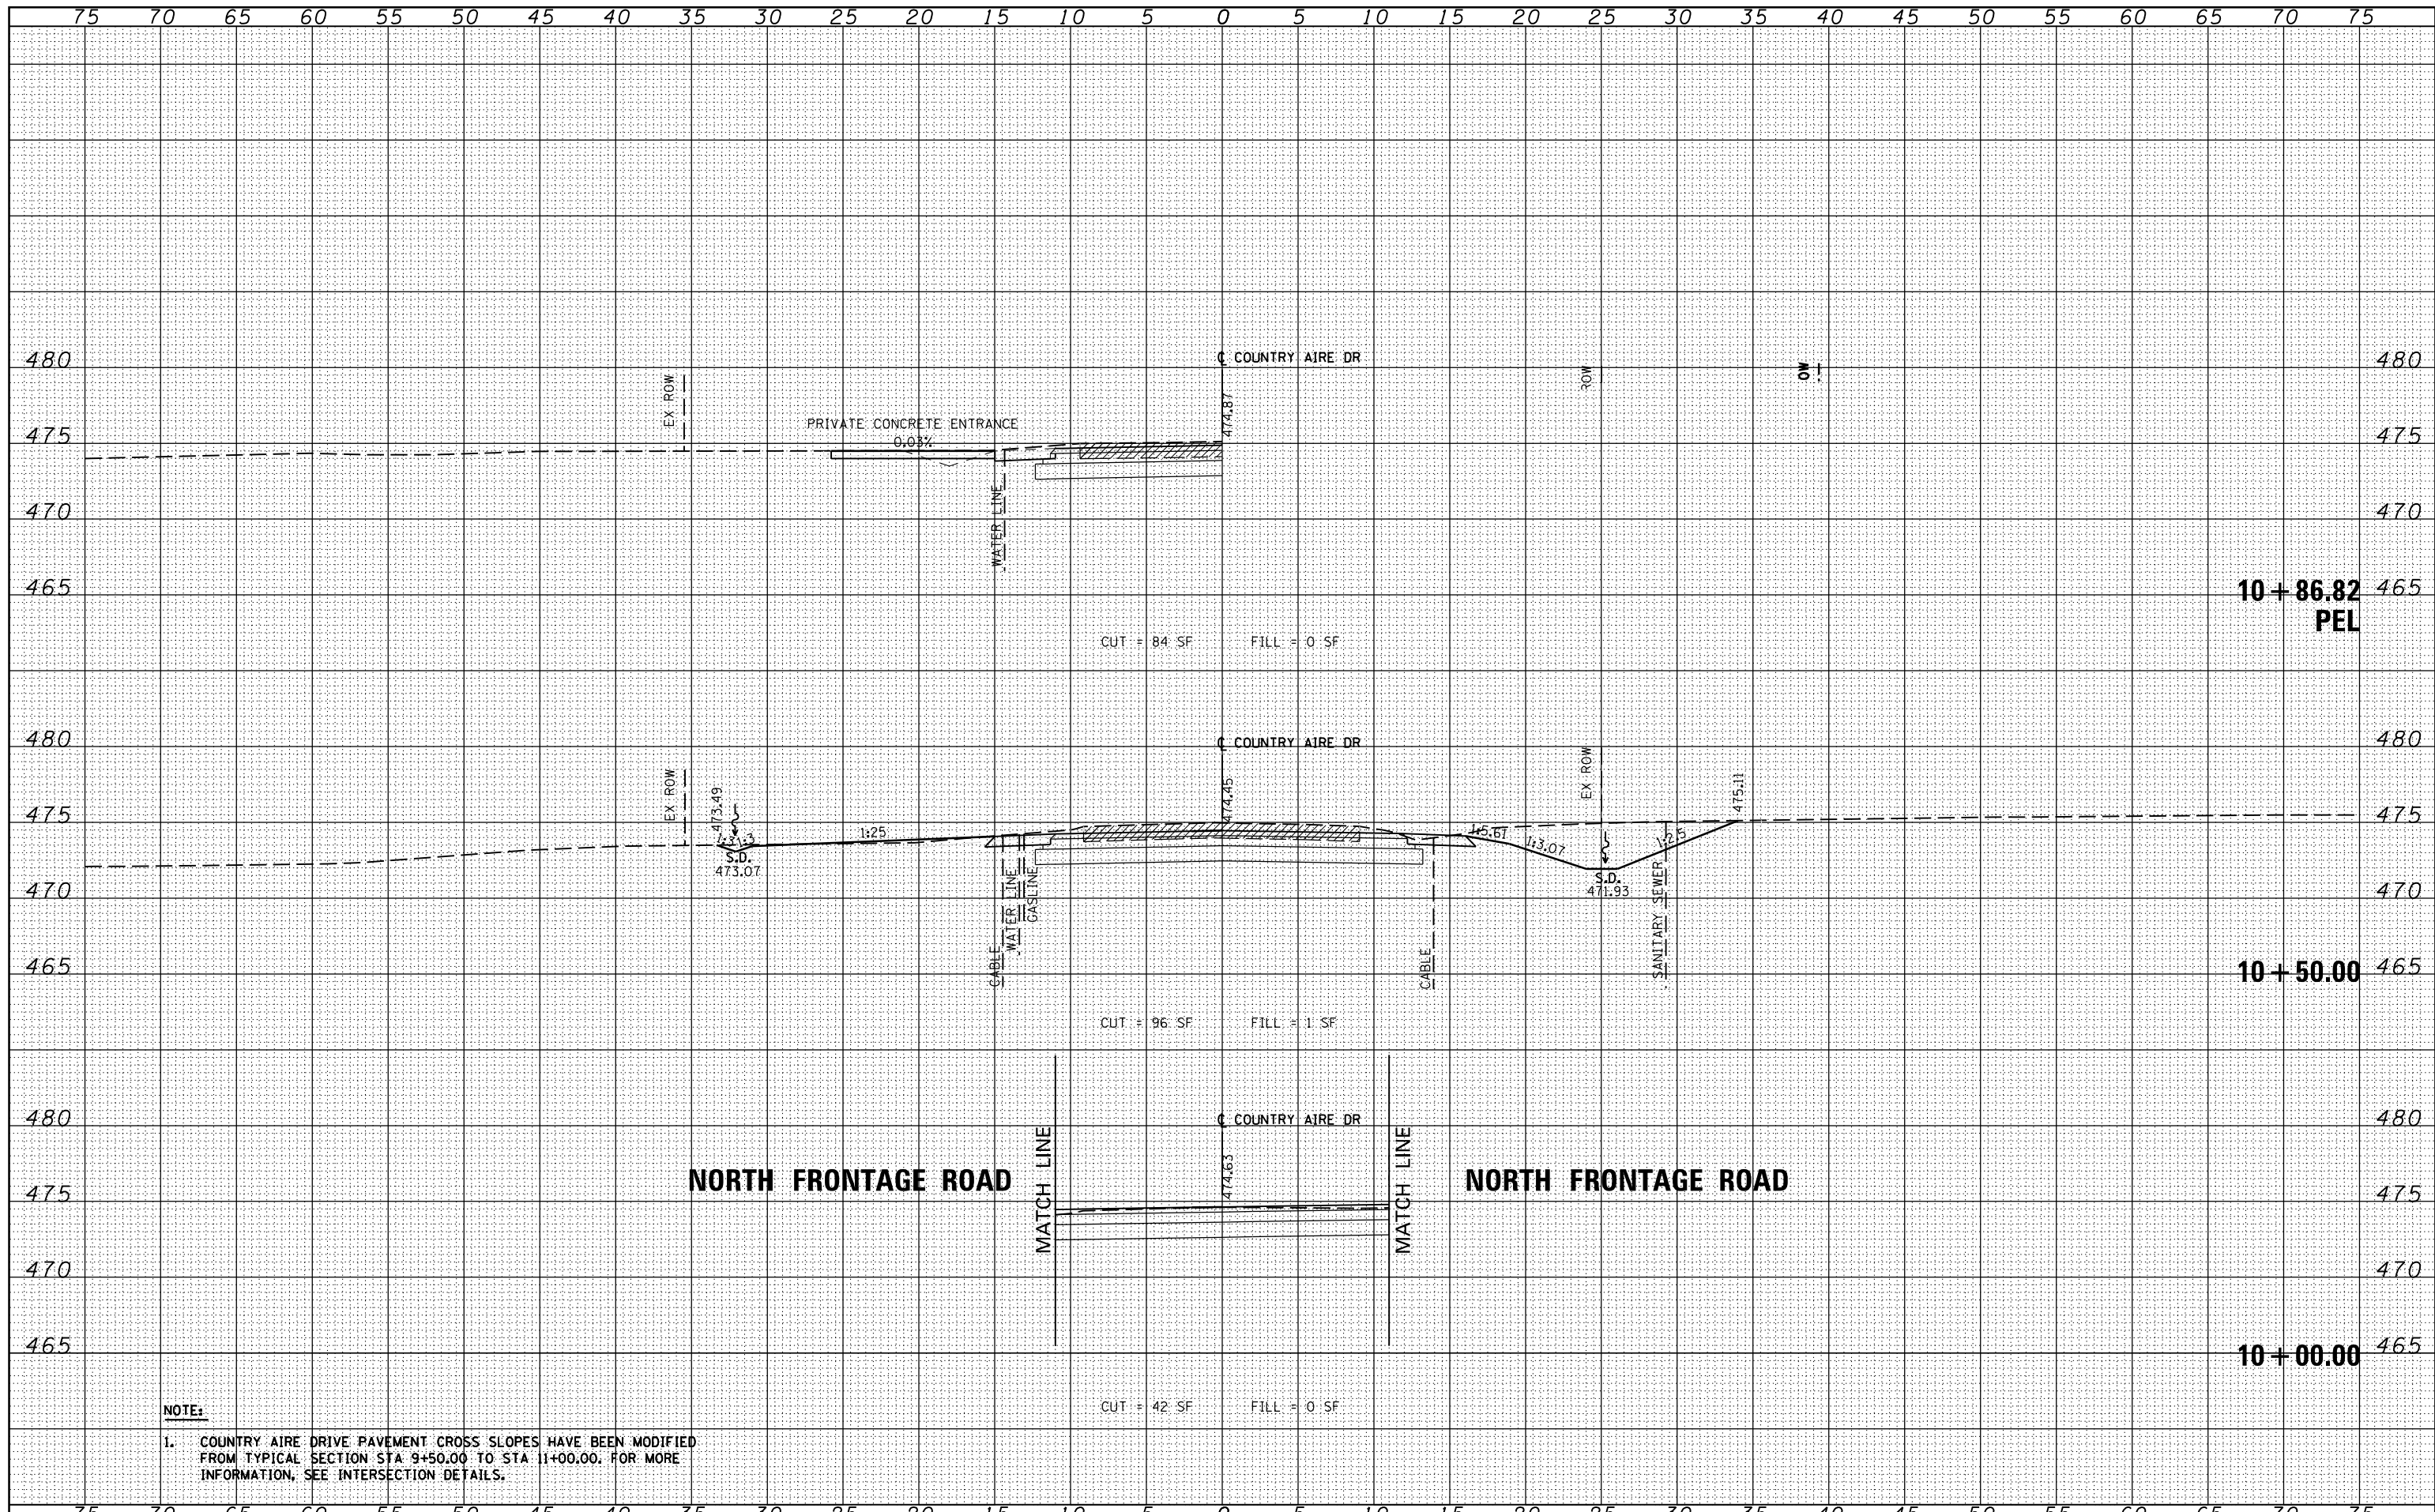

NOTE:

1. COUNTRY AIRE DRIVE PAVEMENT CROSS SLOPES HAVE BEEN MODIFIED FROM TYPICAL SECTION STA 9+50.00 TO STA 11+00.00. FOR MORE INFORMATION, SEE INTERSECTION DETAILS.

FILE NAME =
 c:\pw\work\p1dot\lavenderba\d0363618\0978221-sh-t-xssh-COUNTRY_AIRE.dgn

USER NAME = susers
 DESIGNED - KN
 DRAWN - AS
 CHECKED -
 DATE - 1/31/2014

REVISIED -
 REVISIED -
 REVISIED -
 REVISIED -

STATE OF ILLINOIS
 DEPARTMENT OF TRANSPORTATION

PROPOSED CROSS SECTIONS
 COUNTRY AIRE DRIVE

SCALE: SHEET NO. 3 OF 4 SHEETS STA. 10+00.00 TO STA. 10+86.82

F.A.P. RTE.	SECTION	COUNTY	TOTAL SHEETS	SHEET NO.
331	(1-3)R-2, N-4, TS-4, HBK-1	WILLIAMSON	733	618
DRAWING NO.	XS-218			78221

ILLINOIS FED. AID PROJECT