


DATE	
BY	
FINISHED	
SURVEY	
PLOTTED	
TEMPLATE	
NOTE BOOK	
AREAS	
CHECKED	
NO.	

DATE	
BY	
ORIGINAL	
SURVEY	
PLOTTED	
TEMPLATE	
NOTE BOOK	
AREAS	
CHECKED	
NO.	

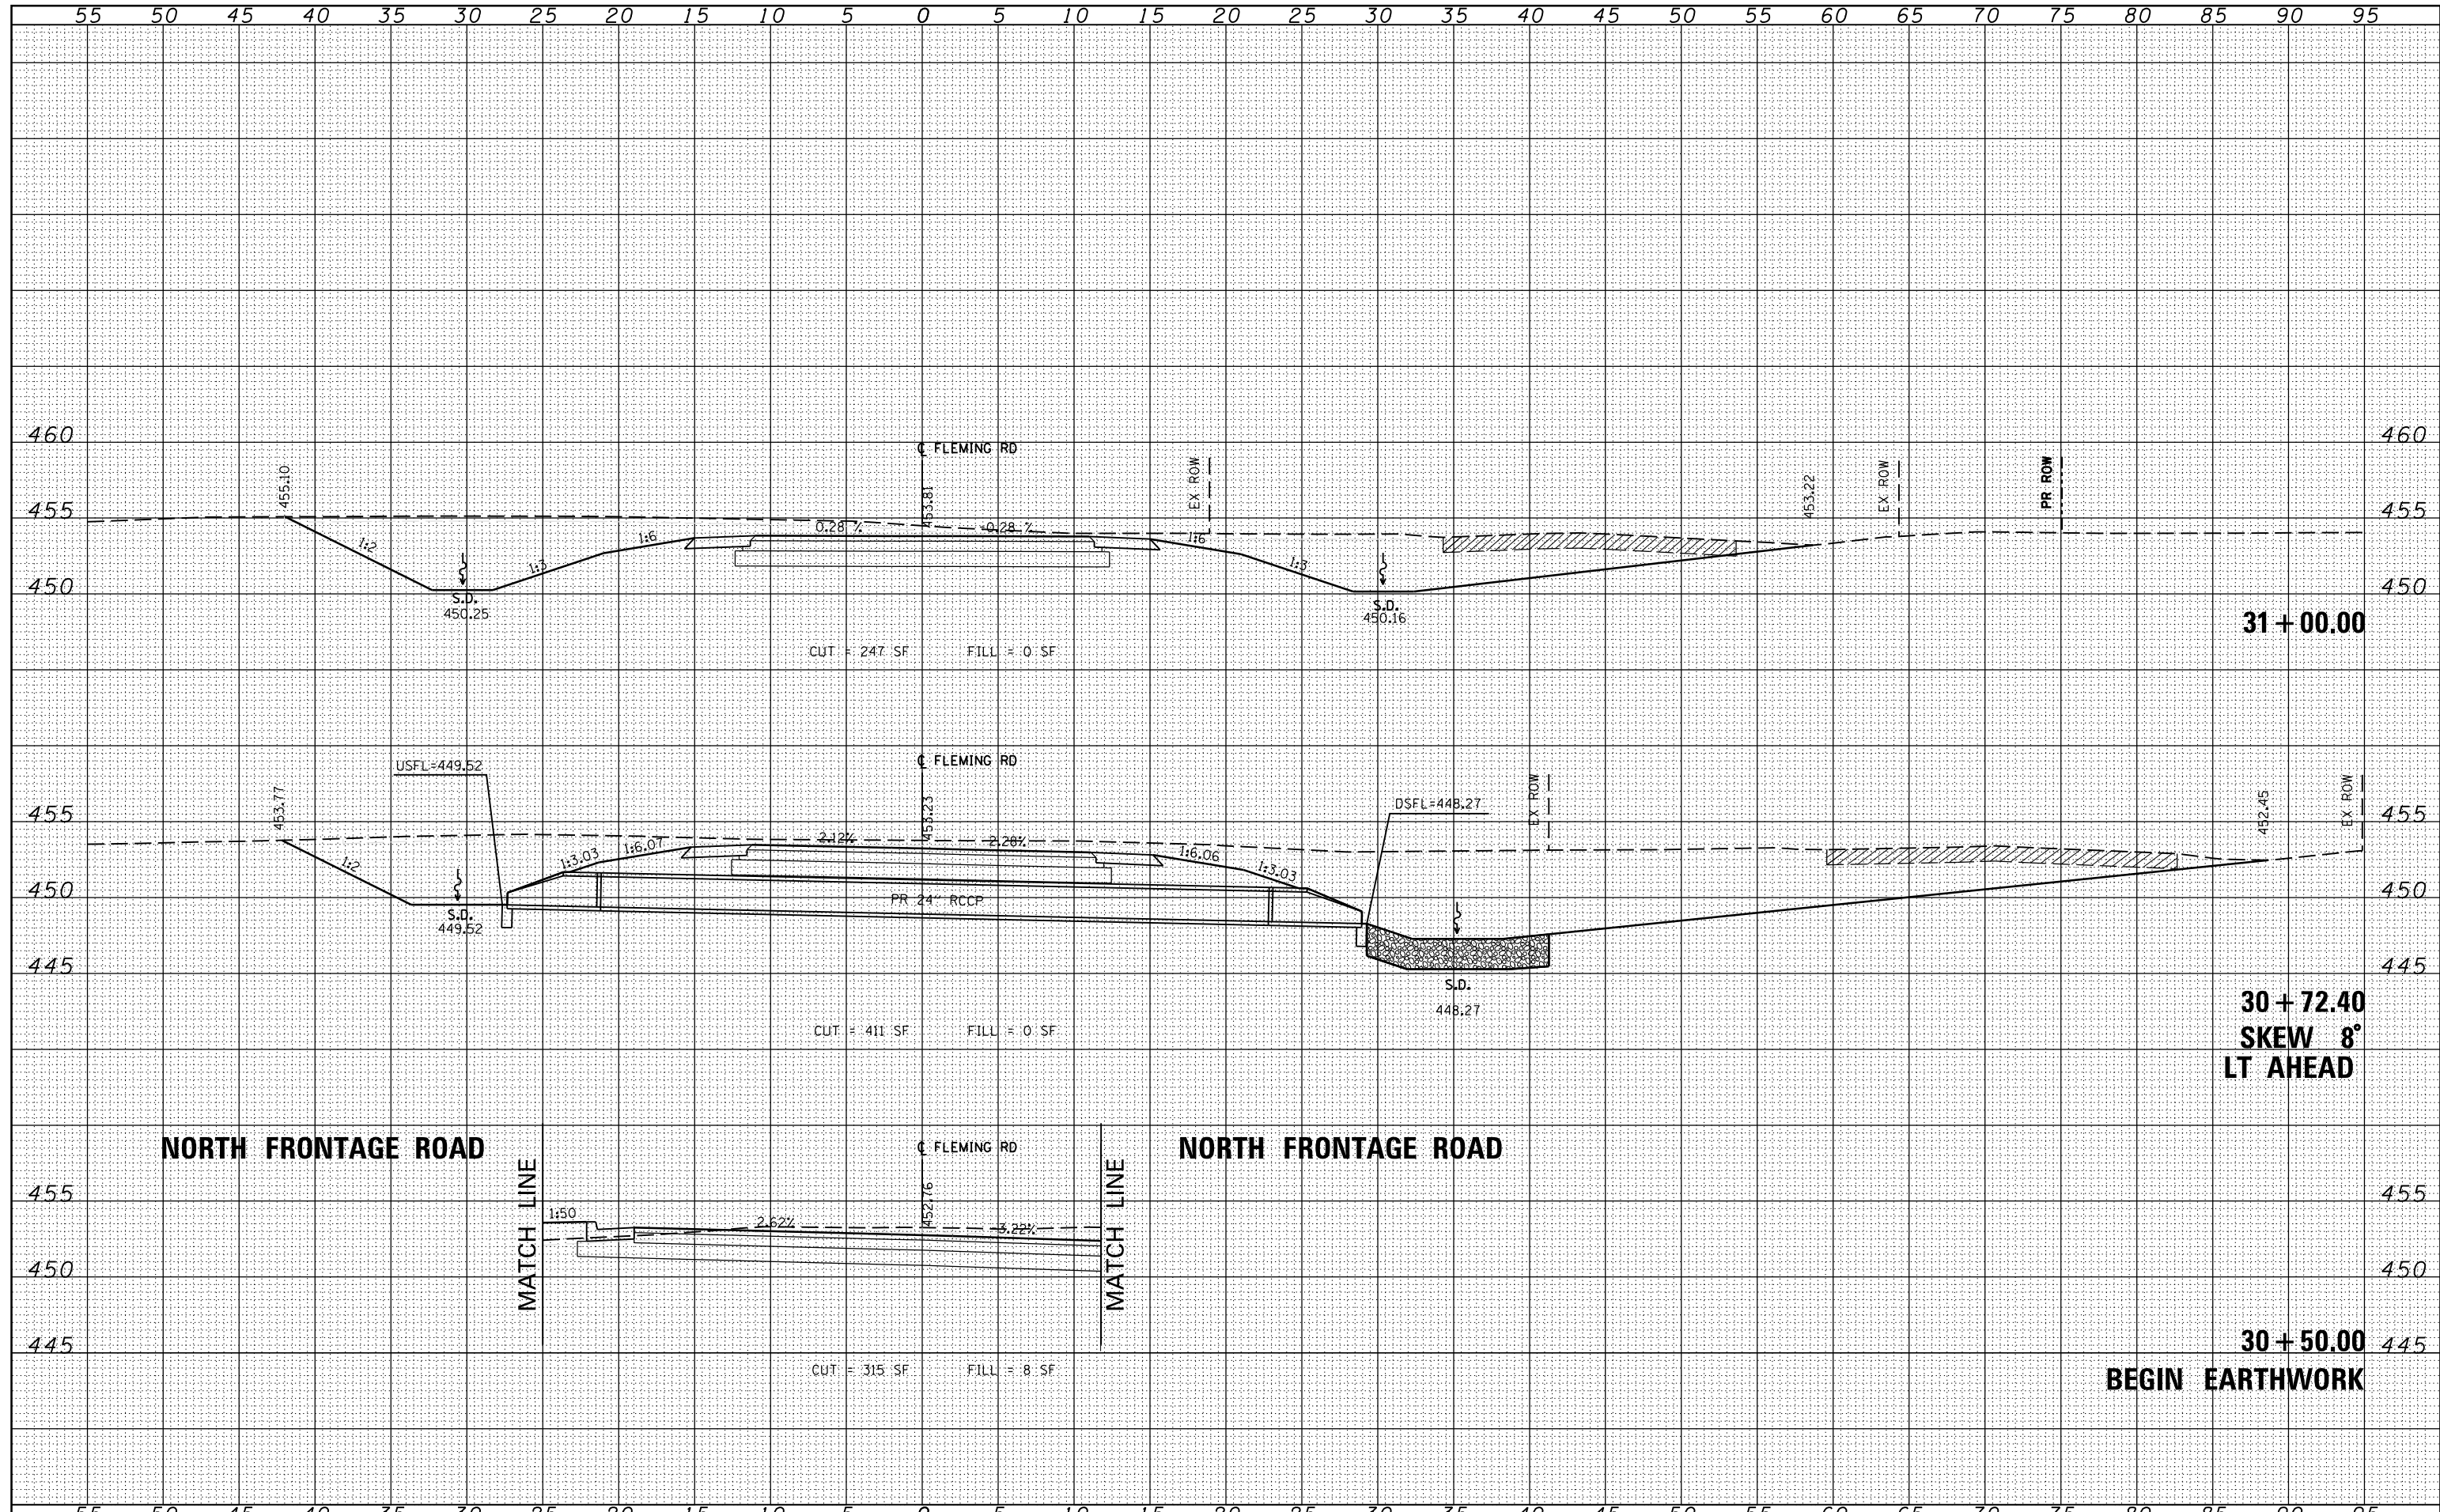

FILE NAME =	USER NAME = sUsers	DESIGNED - KN	REVISSED -	STATE OF ILLINOIS DEPARTMENT OF TRANSPORTATION	PROPOSED CROSS SECTIONS FLEMING ROAD	F.A.P. RTE.	SECTION	COUNTY	TOTAL SHEETS	SHEET NO.
ca:\pw_work\p1dot\lavenderba\d0363618\0978221-1\ht-xssht-Fleming.dgn	DRAWN - AS	REVISSED -	331			(1-3)R-2, N-4, TS-4, HBK-1	WILLIAMSON	733	622	
PLOT SCALE = 10.0000' / in.	CHECKED -	REVISSED -	DRAWING NO. XS-222			78221				
PLOT DATE = 1/31/2014	DATE -	REVISSED -	SCALE: SHEET NO. 1 OF 3 SHEETS STA. 30+50.00 TO STA. 31+00.00			ILLINOIS FED. AID PROJECT				