


BY	DATE
SURVEYED	
PLOTTED	
TEMPLATE	
NOTE BOOK	
AREAS CHECKED	
NO.	

BY	DATE
SURVEYED	
PLOTTED	
TEMPLATE	
NOTE BOOK	
AREAS CHECKED	
NO.	

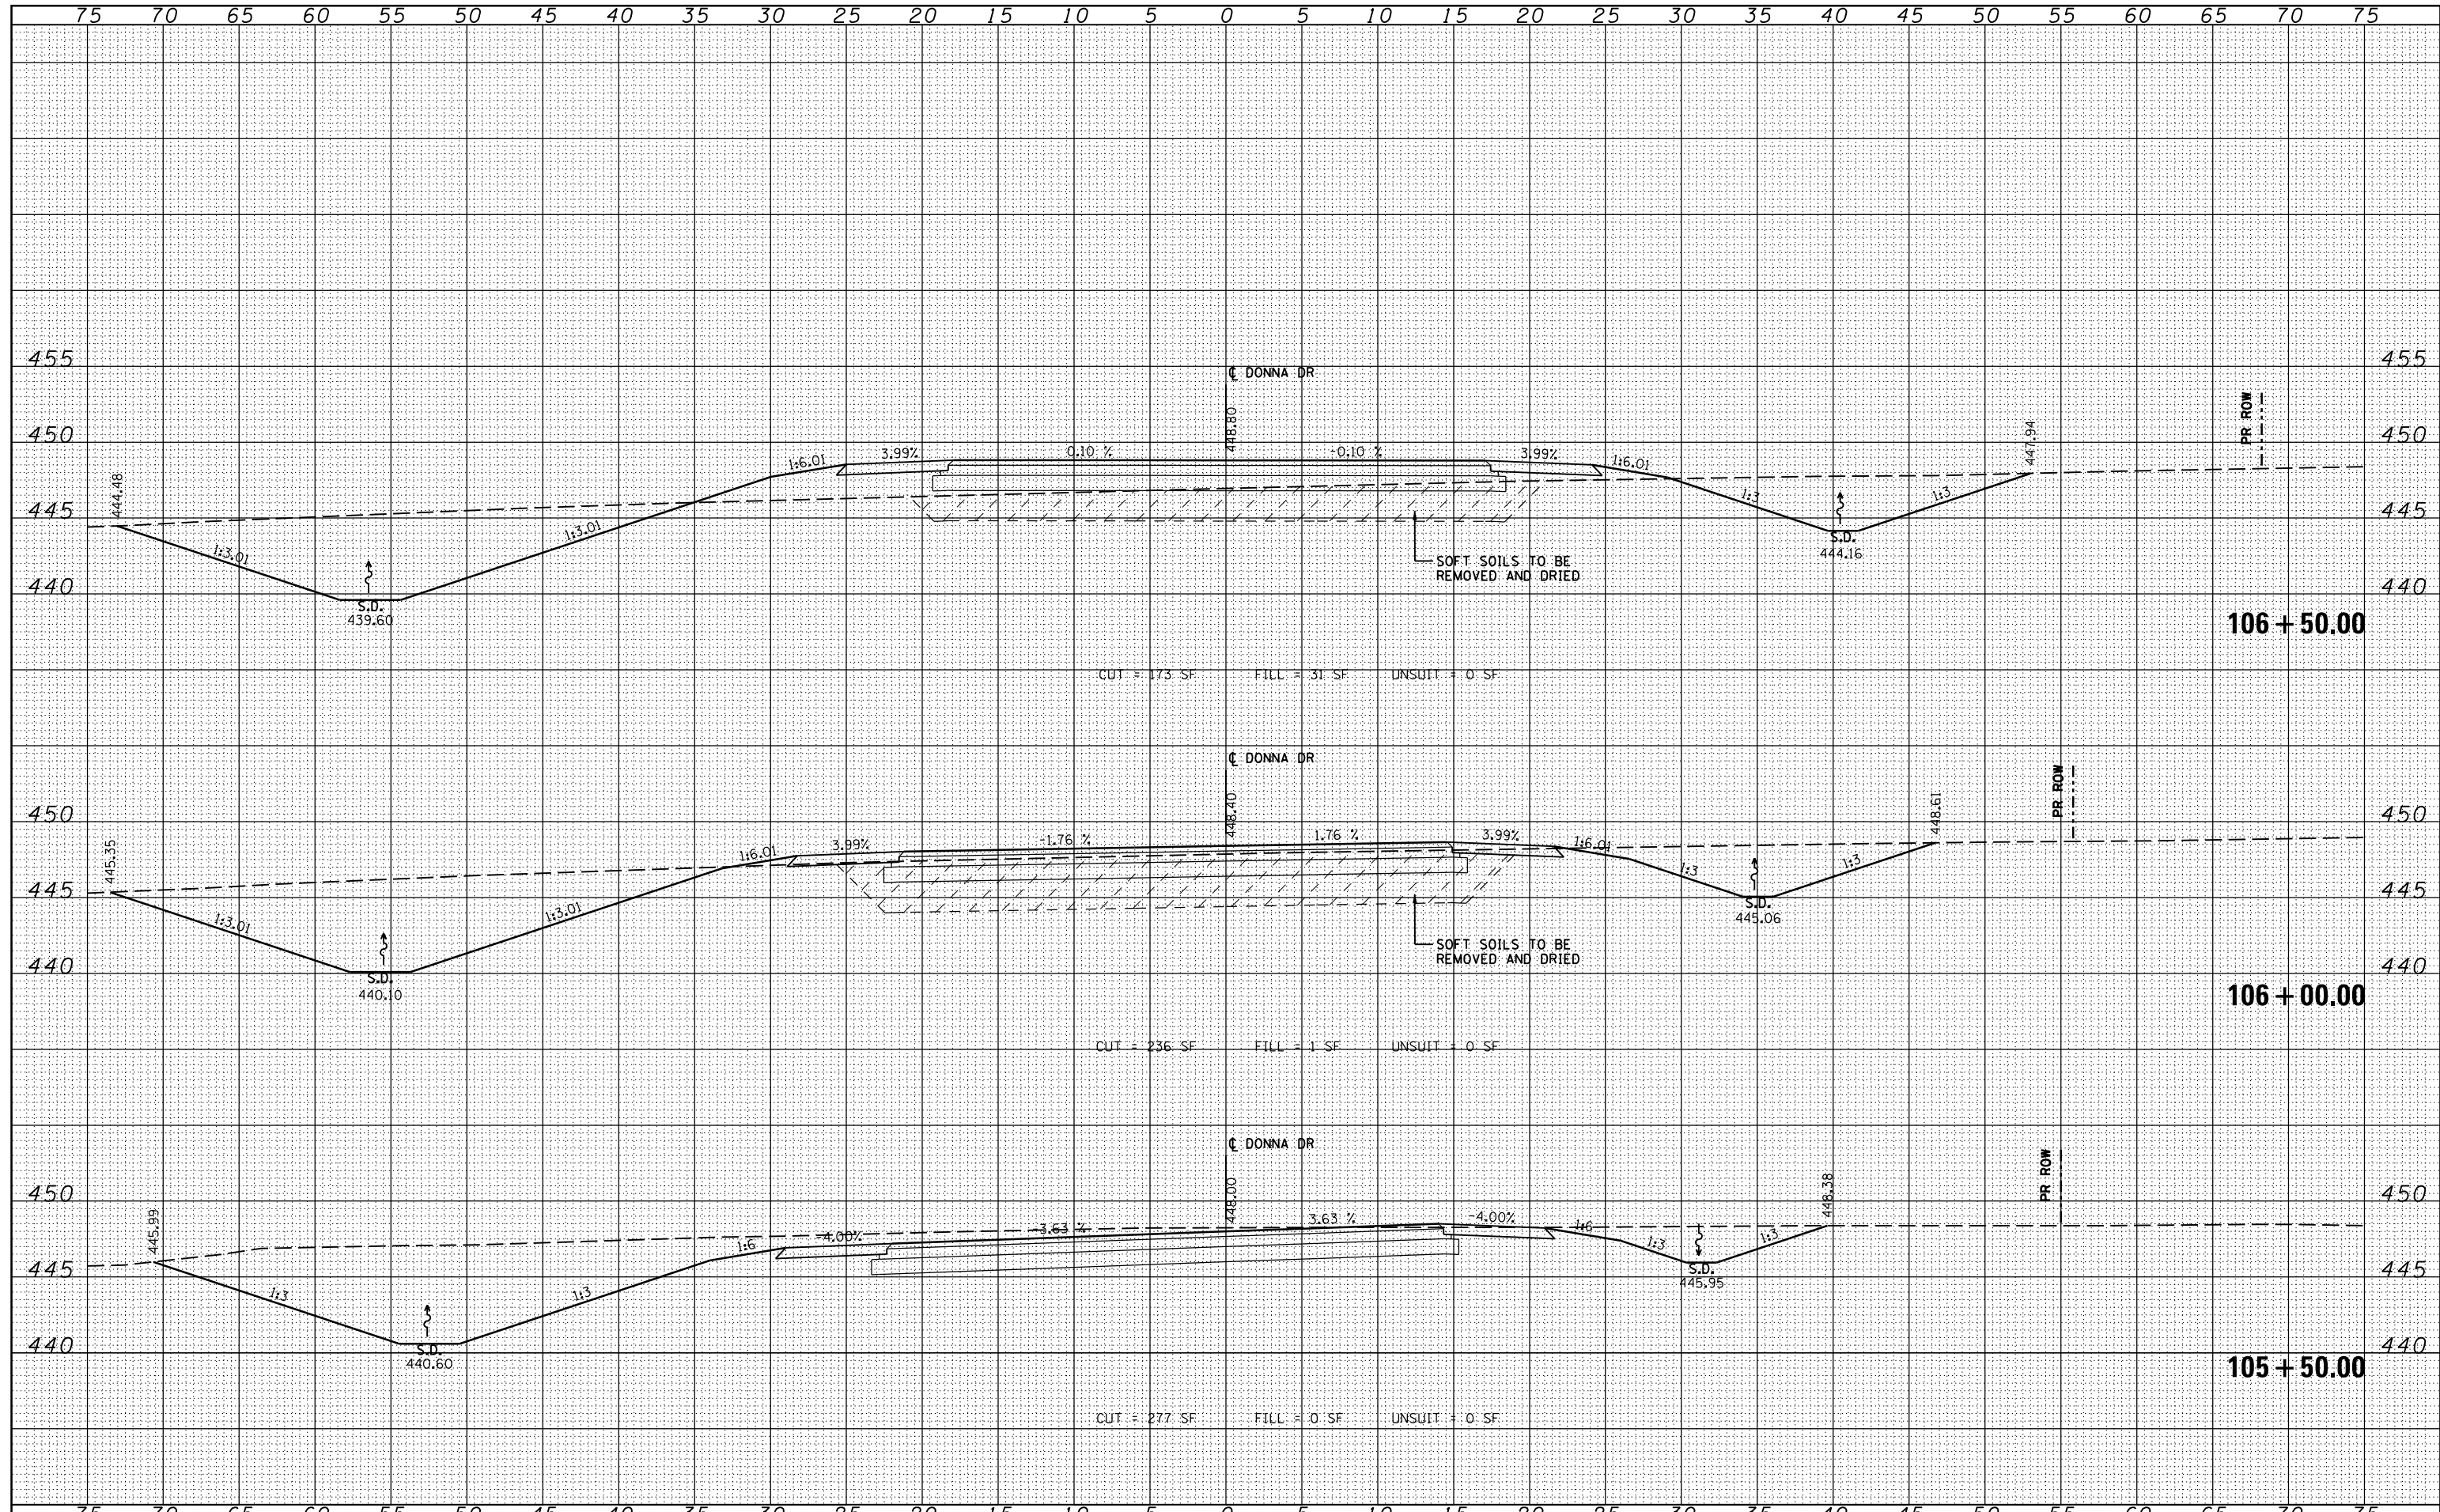

FILE NAME =	USER NAME = susers	DESIGNED - KN	REVISSED -	STATE OF ILLINOIS DEPARTMENT OF TRANSPORTATION	PROPOSED CROSS SECTIONS DONNA DRIVE / CLARK STREET	F.A.P. RTE.	SECTION	COUNTY	TOTAL SHEETS	SHEET NO.
ca:\pwork\pwork\lavenderba\d0363618\0978221-ht-wsht-Donna.dgn		DRAWN - AS	REVISSED -			331	(1-3)R-2, N-4, T5-4, HBK-1	WILLIAMSON	733	639
PLOT SCALE = 10.0000' / in.		CHECKED -	REVISSED -			DRAWING NO.	XS-239			78221
PLOT DATE = 1/31/2014		DATE -	REVISSED -			SCALE:	SHEET NO. 15 OF 43 SHEETS	STA. 105+50.00 TO STA. 106+50.00	ILLINOIS FED. AID PROJECT	