


DATE	
BY	
FINAL SURVEY	
SURVEYED	
PLOTTED	
TEMPLATE	
NOTE BOOK	
AREAS	
CHECKED	
NO.	

DATE	
BY	
ORIGINAL SURVEY	
SURVEYED	
PLOTTED	
TEMPLATE	
NOTE BOOK	
AREAS	
CHECKED	
NO.	

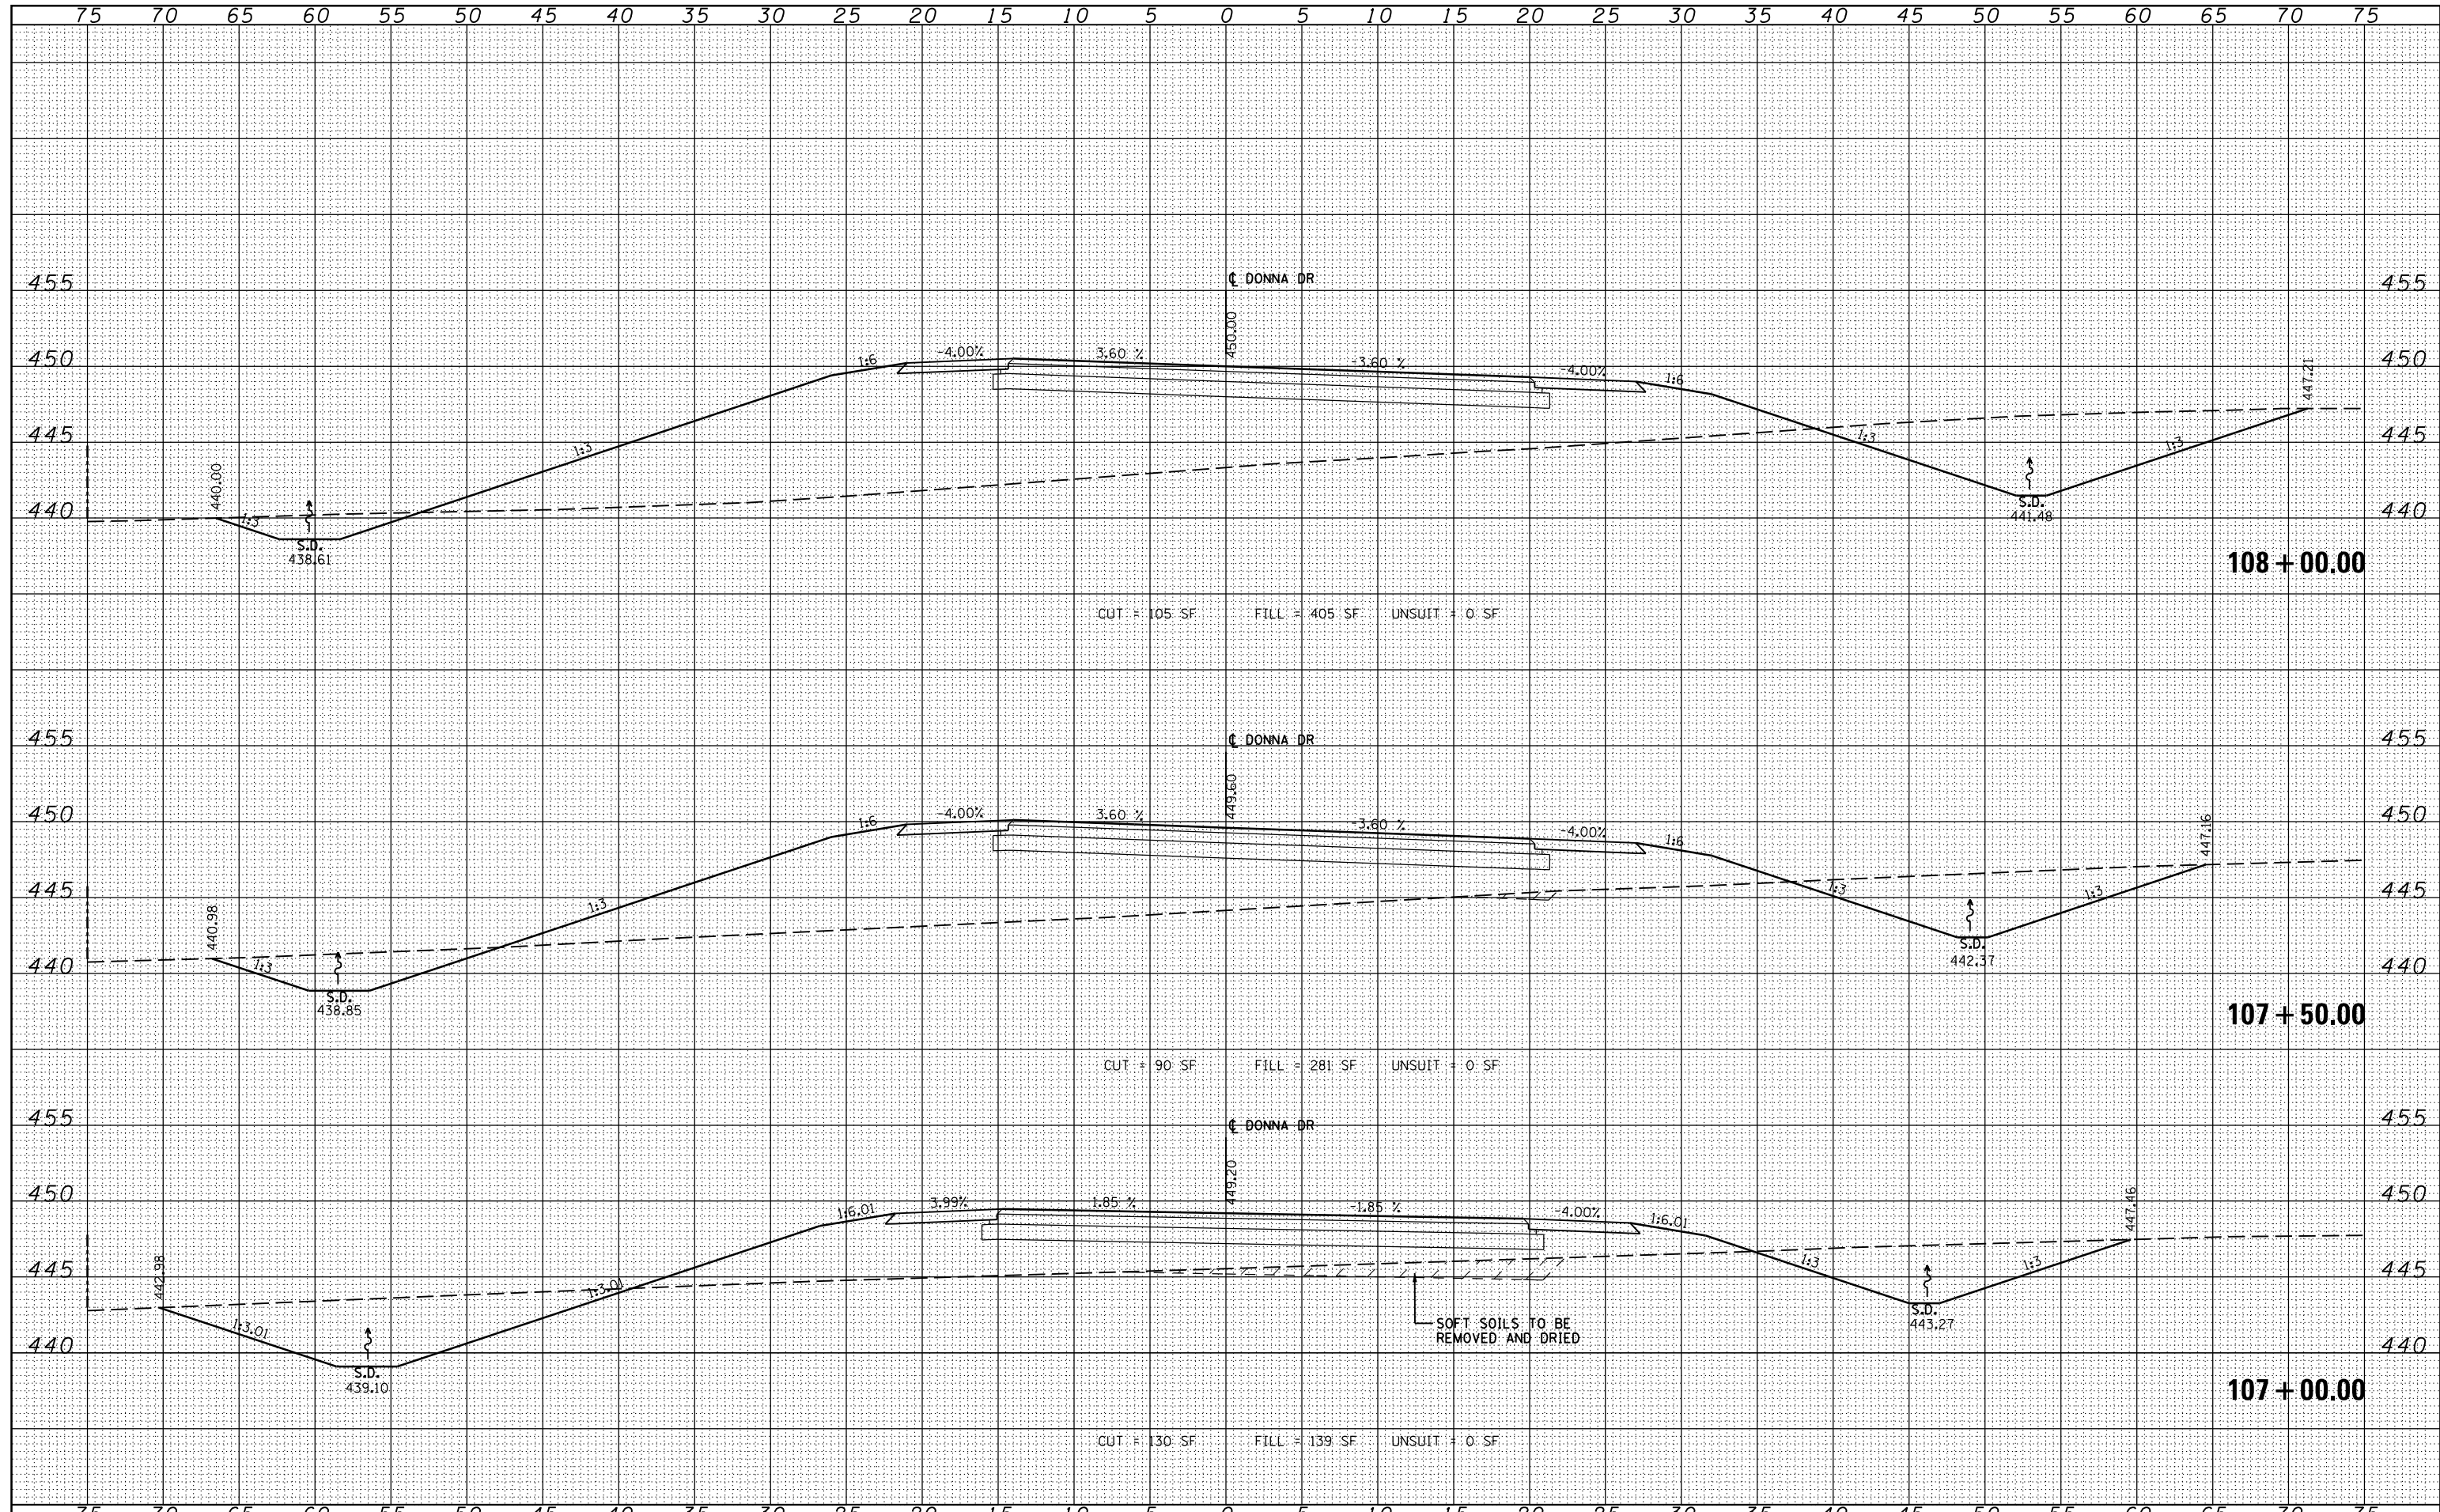

FILE NAME =  
 c:\pwork\pwork\lavenderba\0363618\0978221\ht-xssht-Donna.dgn

USER NAME = susers  
 DESIGNED - KN  
 DRAWN - AS  
 CHECKED -  
 DATE - 1/31/2014

REVISED -  
 REVISED -  
 REVISED -  
 REVISED -

**STATE OF ILLINOIS  
 DEPARTMENT OF TRANSPORTATION**

**PROPOSED CROSS SECTIONS  
 DONNA DRIVE / CLARK STREET**

SCALE: SHEET NO. 16 OF 43 SHEETS STA. 107+00.00 TO STA. 108+00.00

F.A.P. RTE.	SECTION	COUNTY	TOTAL SHEETS	SHEET NO.
331	(1-3)R-2, N-4, TS-4, Hbk-1	WILLIAMSON	733	640
DRAWING NO. XS-240			78221	
ILLINOIS FED. AID PROJECT				