


DATE	
BY	
SURVEYED	
PLOTTED	
TEMPLATE	
AREAS	
CHECKED	
FINAL SURVEY	
NOTE BOOK	
NO.	

DATE	
BY	
SURVEYED	
PLOTTED	
TEMPLATE	
AREAS	
CHECKED	
ORIGINAL SURVEY	
NOTE BOOK	
NO.	

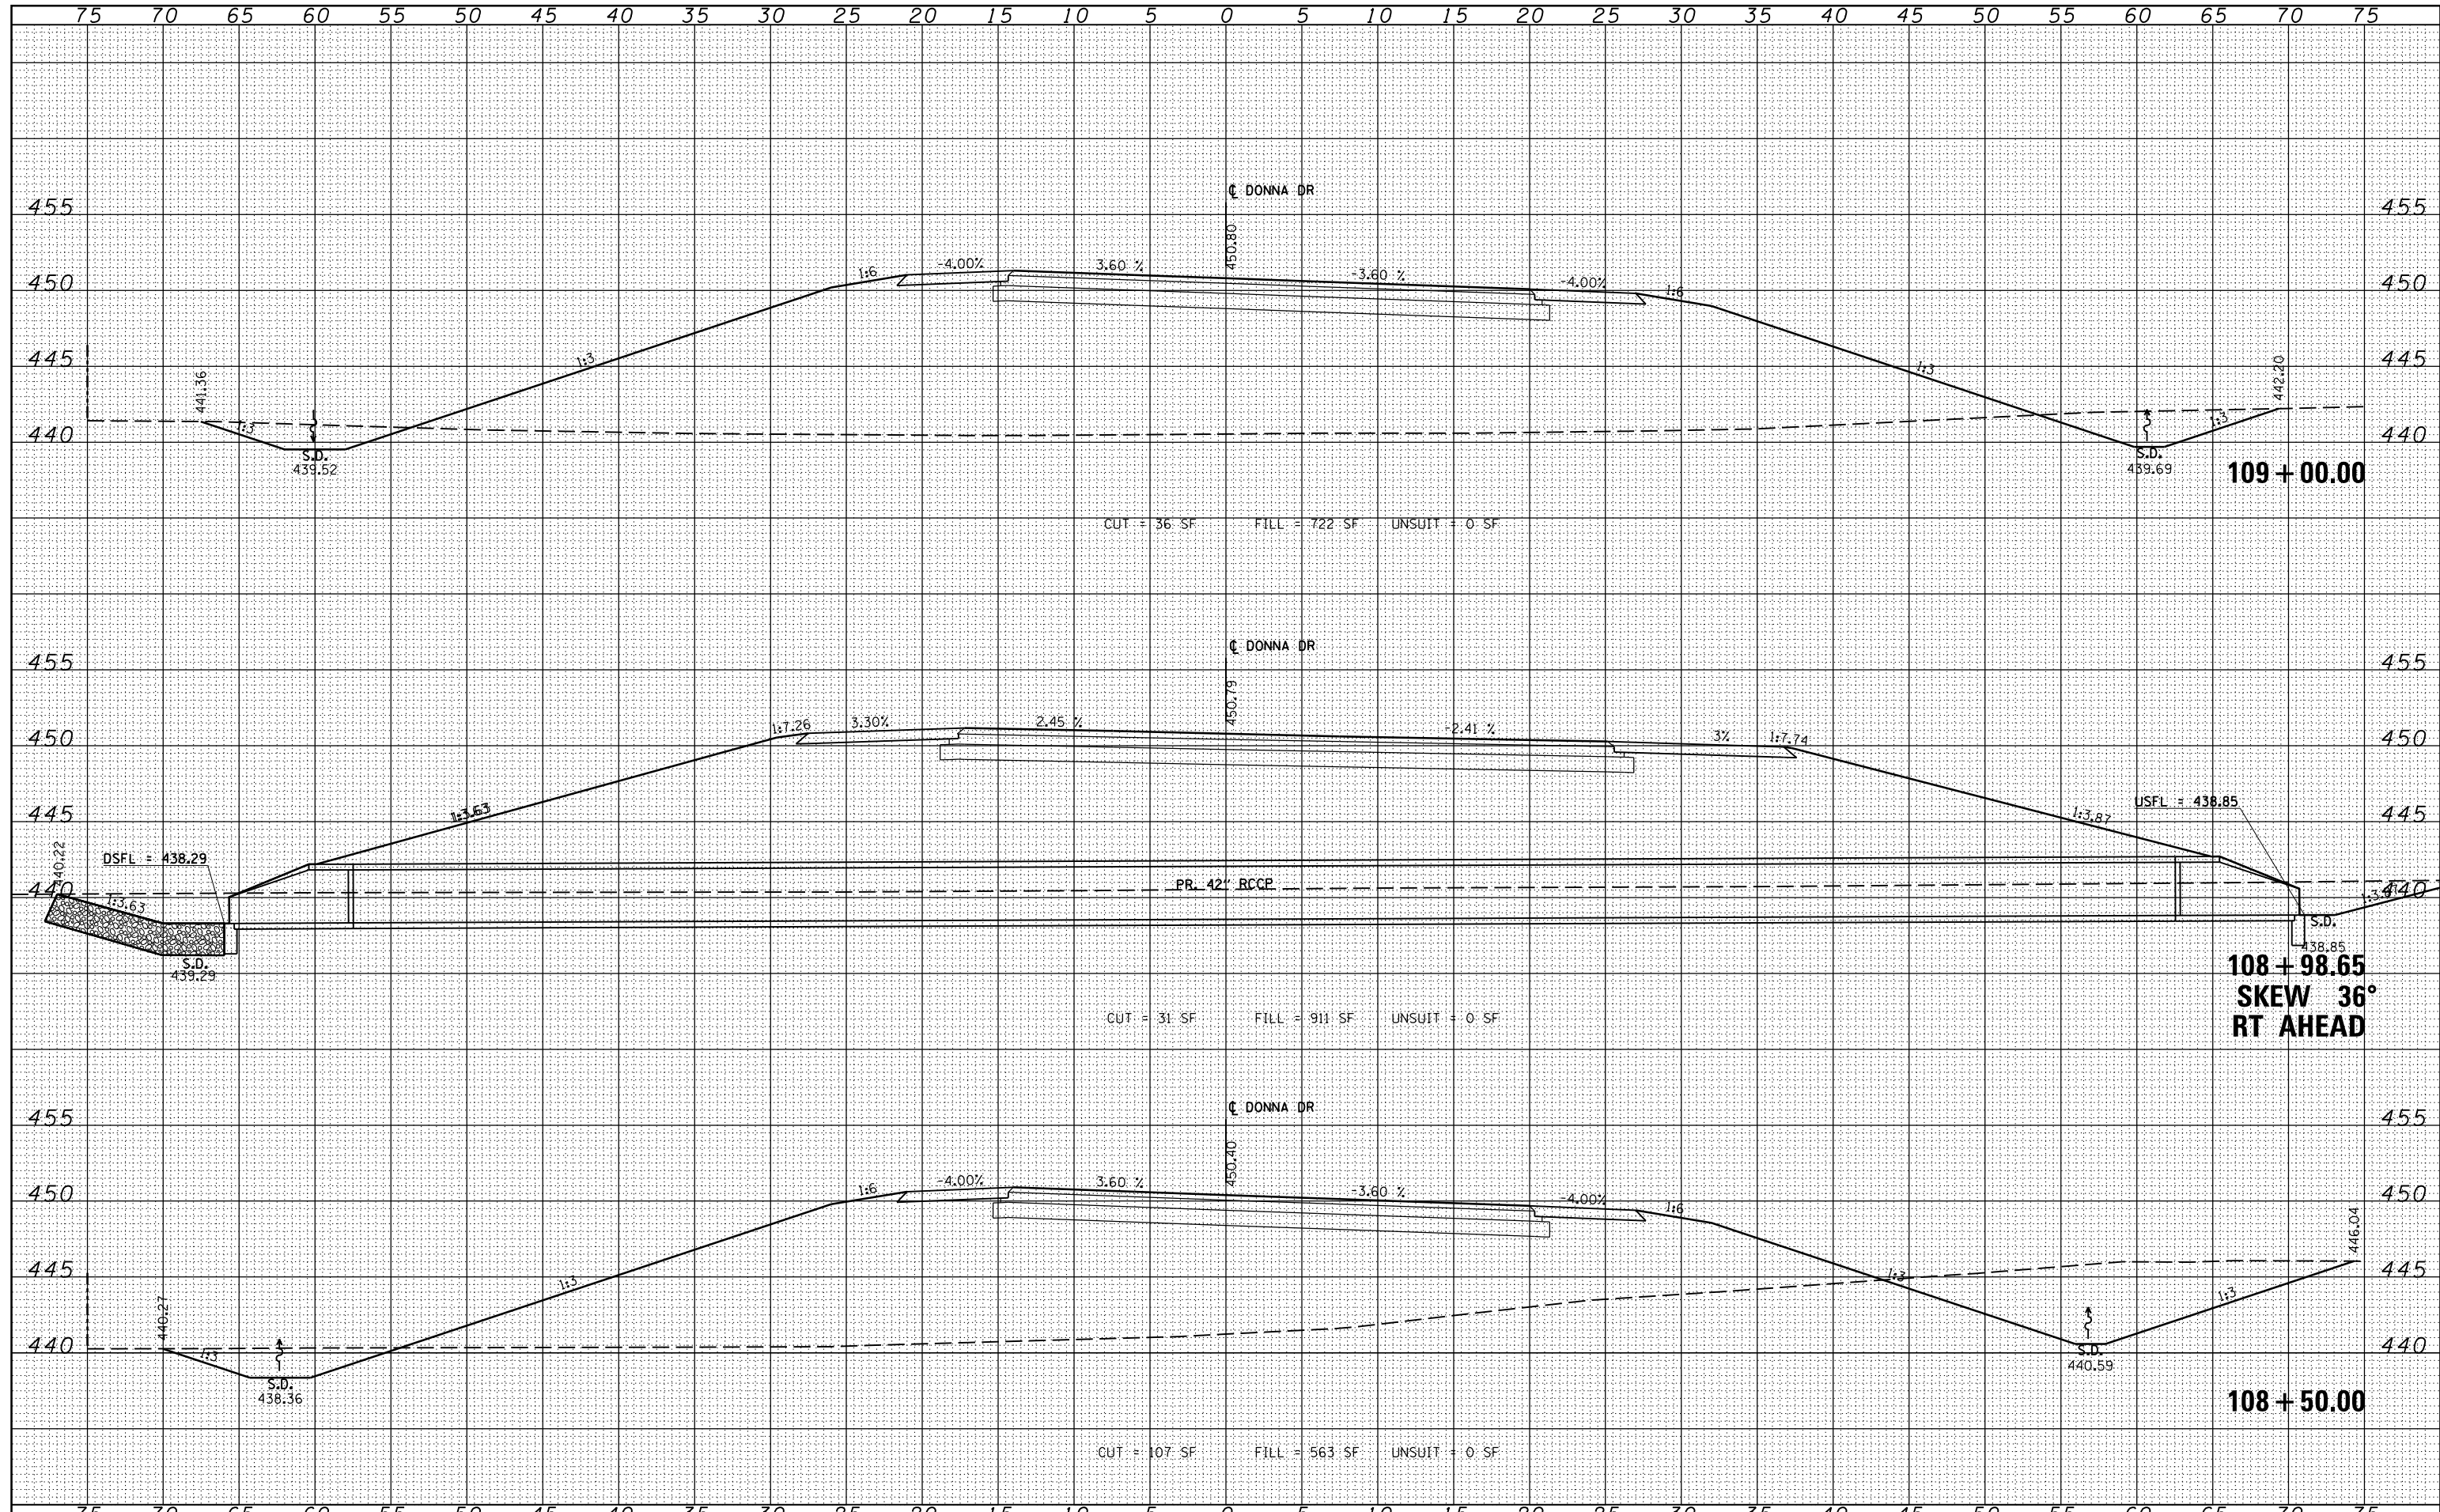

FILE NAME =	USER NAME = susers	DESIGNED - KN	REVISIED -	STATE OF ILLINOIS DEPARTMENT OF TRANSPORTATION	PROPOSED CROSS SECTIONS DONNA DRIVE / CLARK STREET			F.A.P. R.T.E.	SECTION	COUNTY	TOTAL SHEETS	SHEET NO.
es:\pw\work\p\dot\lavenderba\0363618\0978221-ht-xssht-Donna.dgn		DRAWN - AS	REVISIED -		331	(1-3)R-2, N-4, TS-4, HBK-1	WILLIAMSON	733	641			
PLOT SCALE = 10.0000 / in.		CHECKED -	REVISIED -		DRAWING NO.	XS-241			78221			
PLOT DATE = 1/31/2014		DATE -	REVISIED -		SCALE: SHEET NO. 17 OF 43 SHEETS STA. 108+50.00 TO STA. 109+00.00			ILLINOIS FED. AID PROJECT				