


DATE	
BY	
FINAL SURVEY	SURVEYED
NOTE BOOK	PLOTTED
NO.	TEMPLATE
	AREAS
	CHECKED

DATE	
BY	
ORIGINAL SURVEY	SURVEYED
NOTE BOOK	PLOTTED
NO.	TEMPLATE
	AREAS
	CHECKED

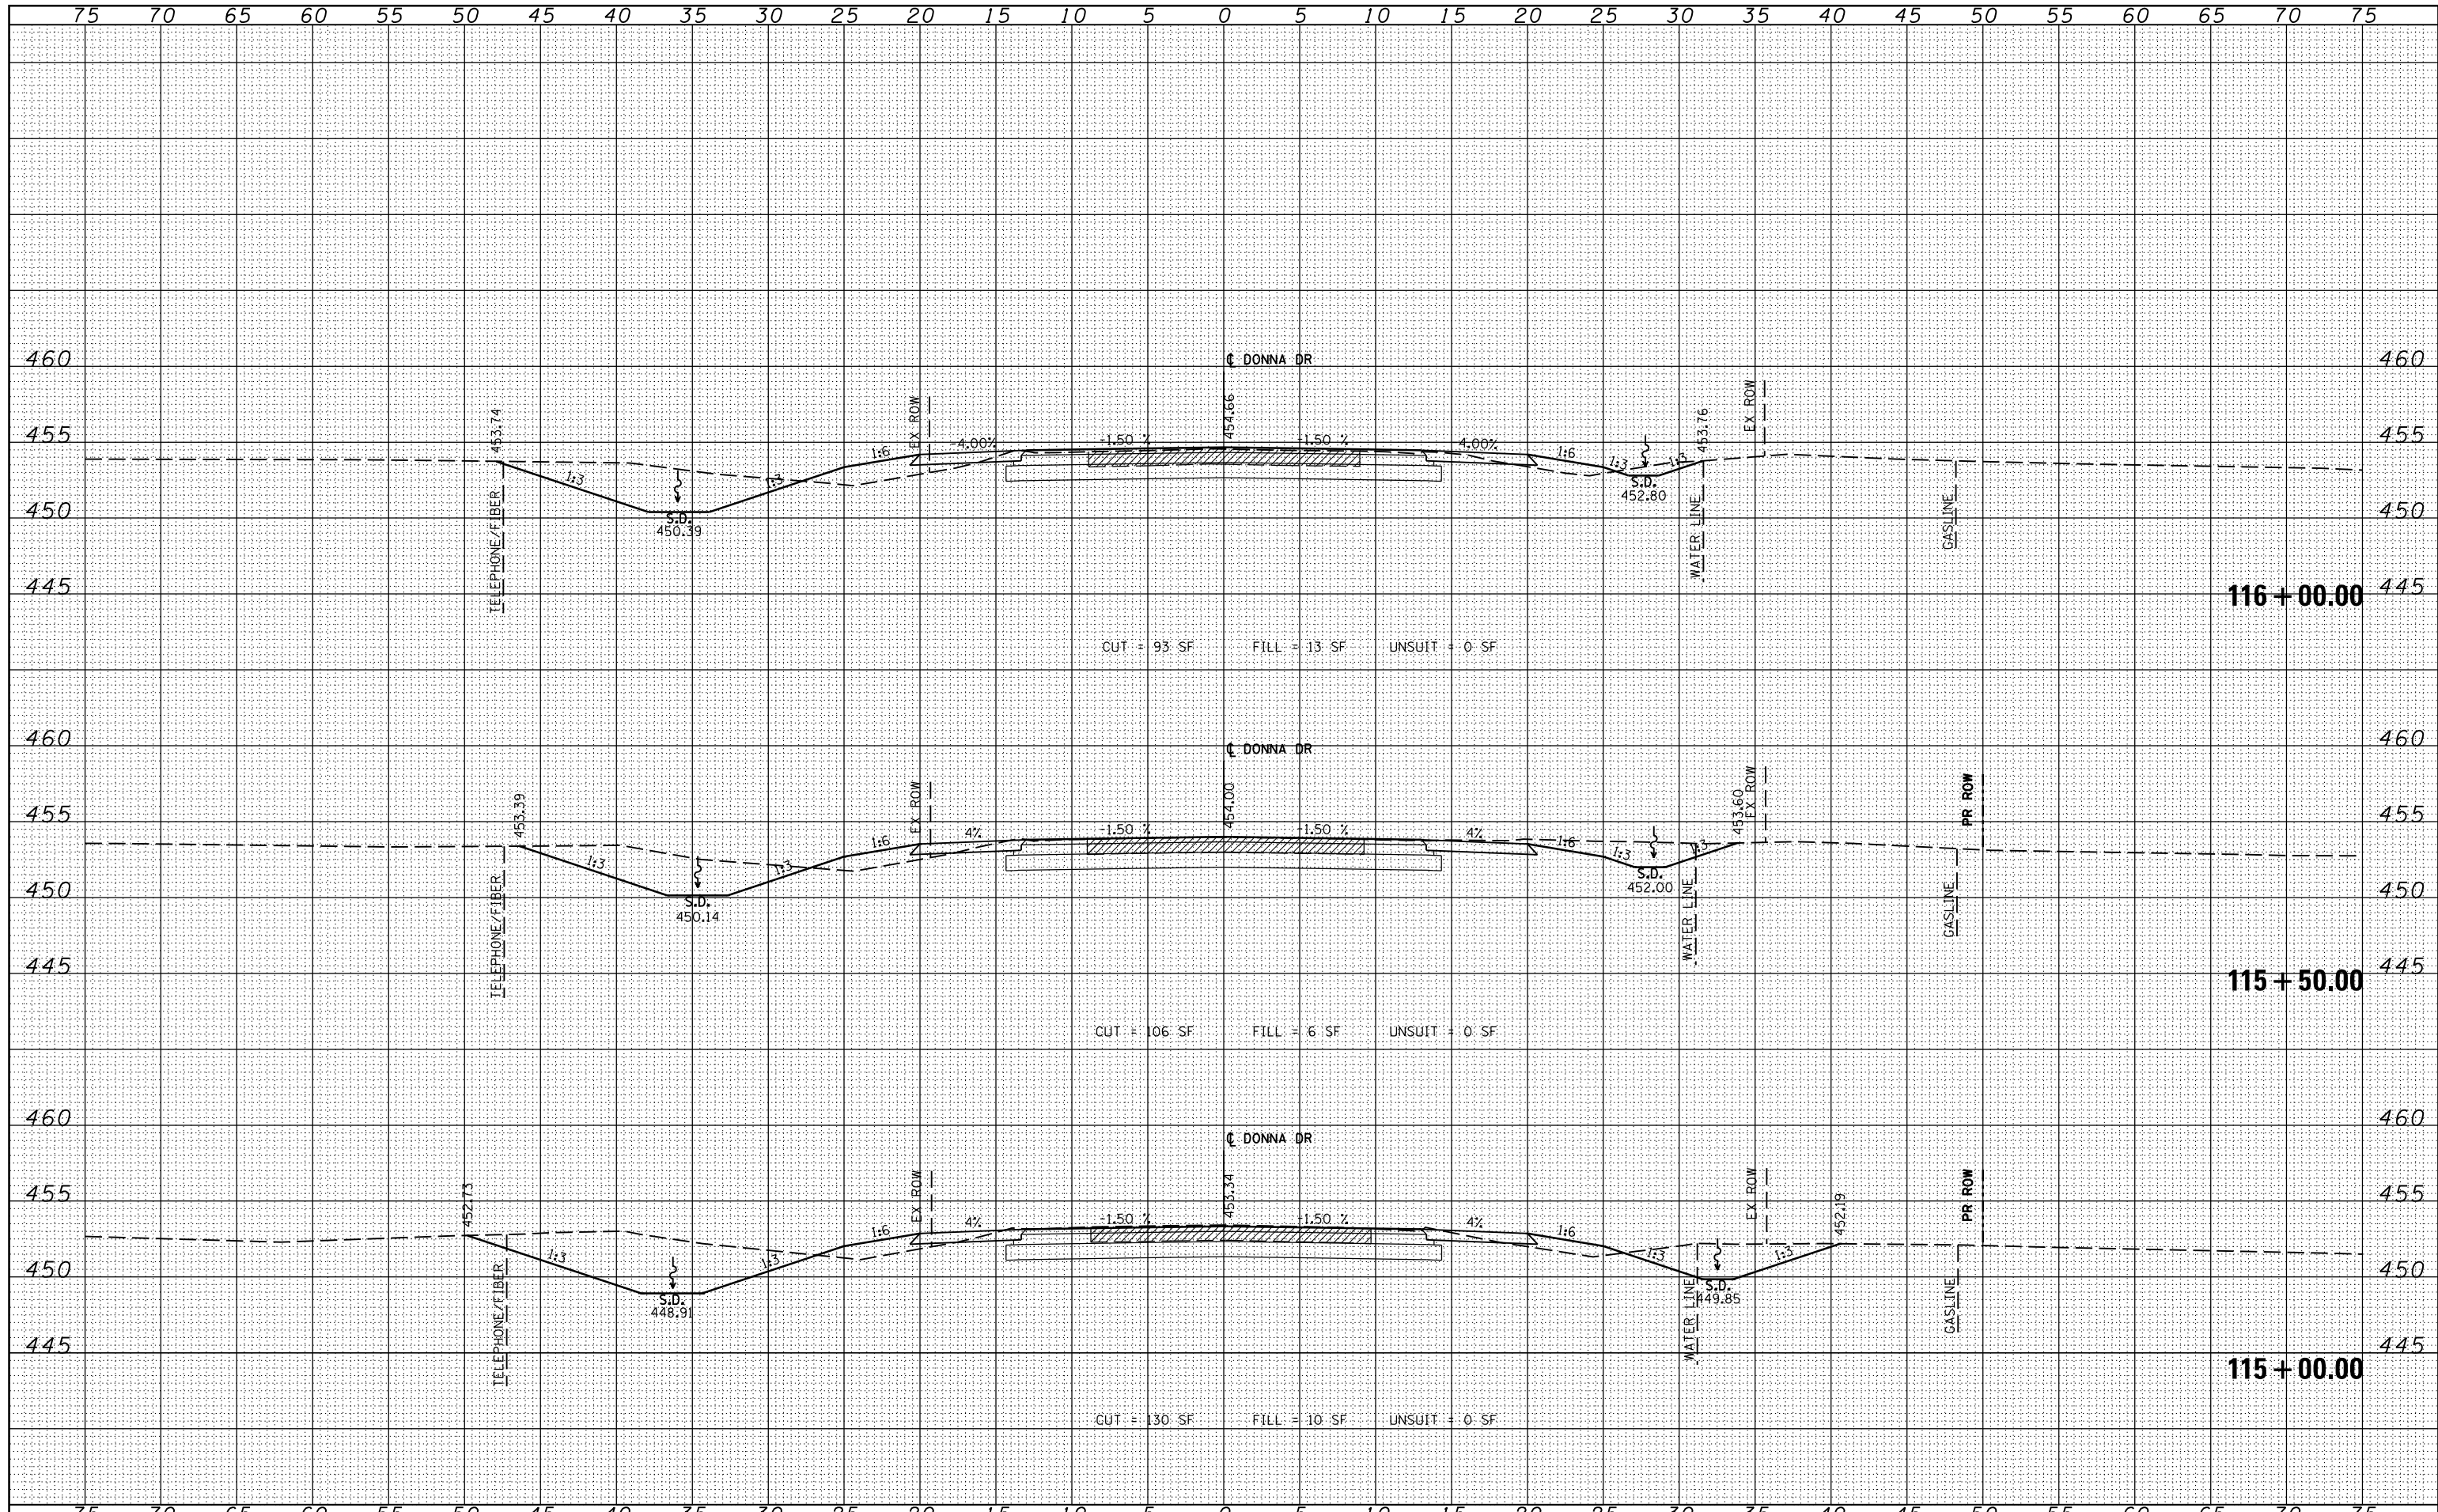

FILE NAME =	USER NAME = \$USERS	DESIGNED - KN	REVISED -	STATE OF ILLINOIS DEPARTMENT OF TRANSPORTATION				PROPOSED CROSS SECTIONS DONNA DRIVE / CLARK STREET				F.A.P. RTE.	SECTION	COUNTY	TOTAL SHEETS	SHEET NO.
ca:\pwork\pwork\lavenderba\0363618\0978221\shht-Donna.dgn		DRAWN - AS	REVISED -					SCALE: SHEET NO. 22 OF 43 SHEETS STA. 115+00.00 TO STA. 116+00.00				331	(1-3)R-2, N-4, TS-4, HKB-1	WILLIAMSON	733	646
PLOT SCALE = 10.0000 "/td> <td>CHECKED -</td> <td>REVISED -</td> <td>DRAWING NO.</td> <td>XS-246</td> <td></td> <td></td> <td></td> <td></td>	CHECKED -	REVISED -	DRAWING NO.									XS-246				
PLOT DATE = 1/31/2014	DATE -	REVISED -														