


DATE	
BY	
FINAL SURVEY	SURVEYED
NOTE BOOK	PLOTTED
NO.	TEMPLATE
	AREAS CHECKED

DATE	
BY	
ORIGINAL SURVEY	SURVEYED
NOTE BOOK	PLOTTED
NO.	TEMPLATE
	AREAS CHECKED

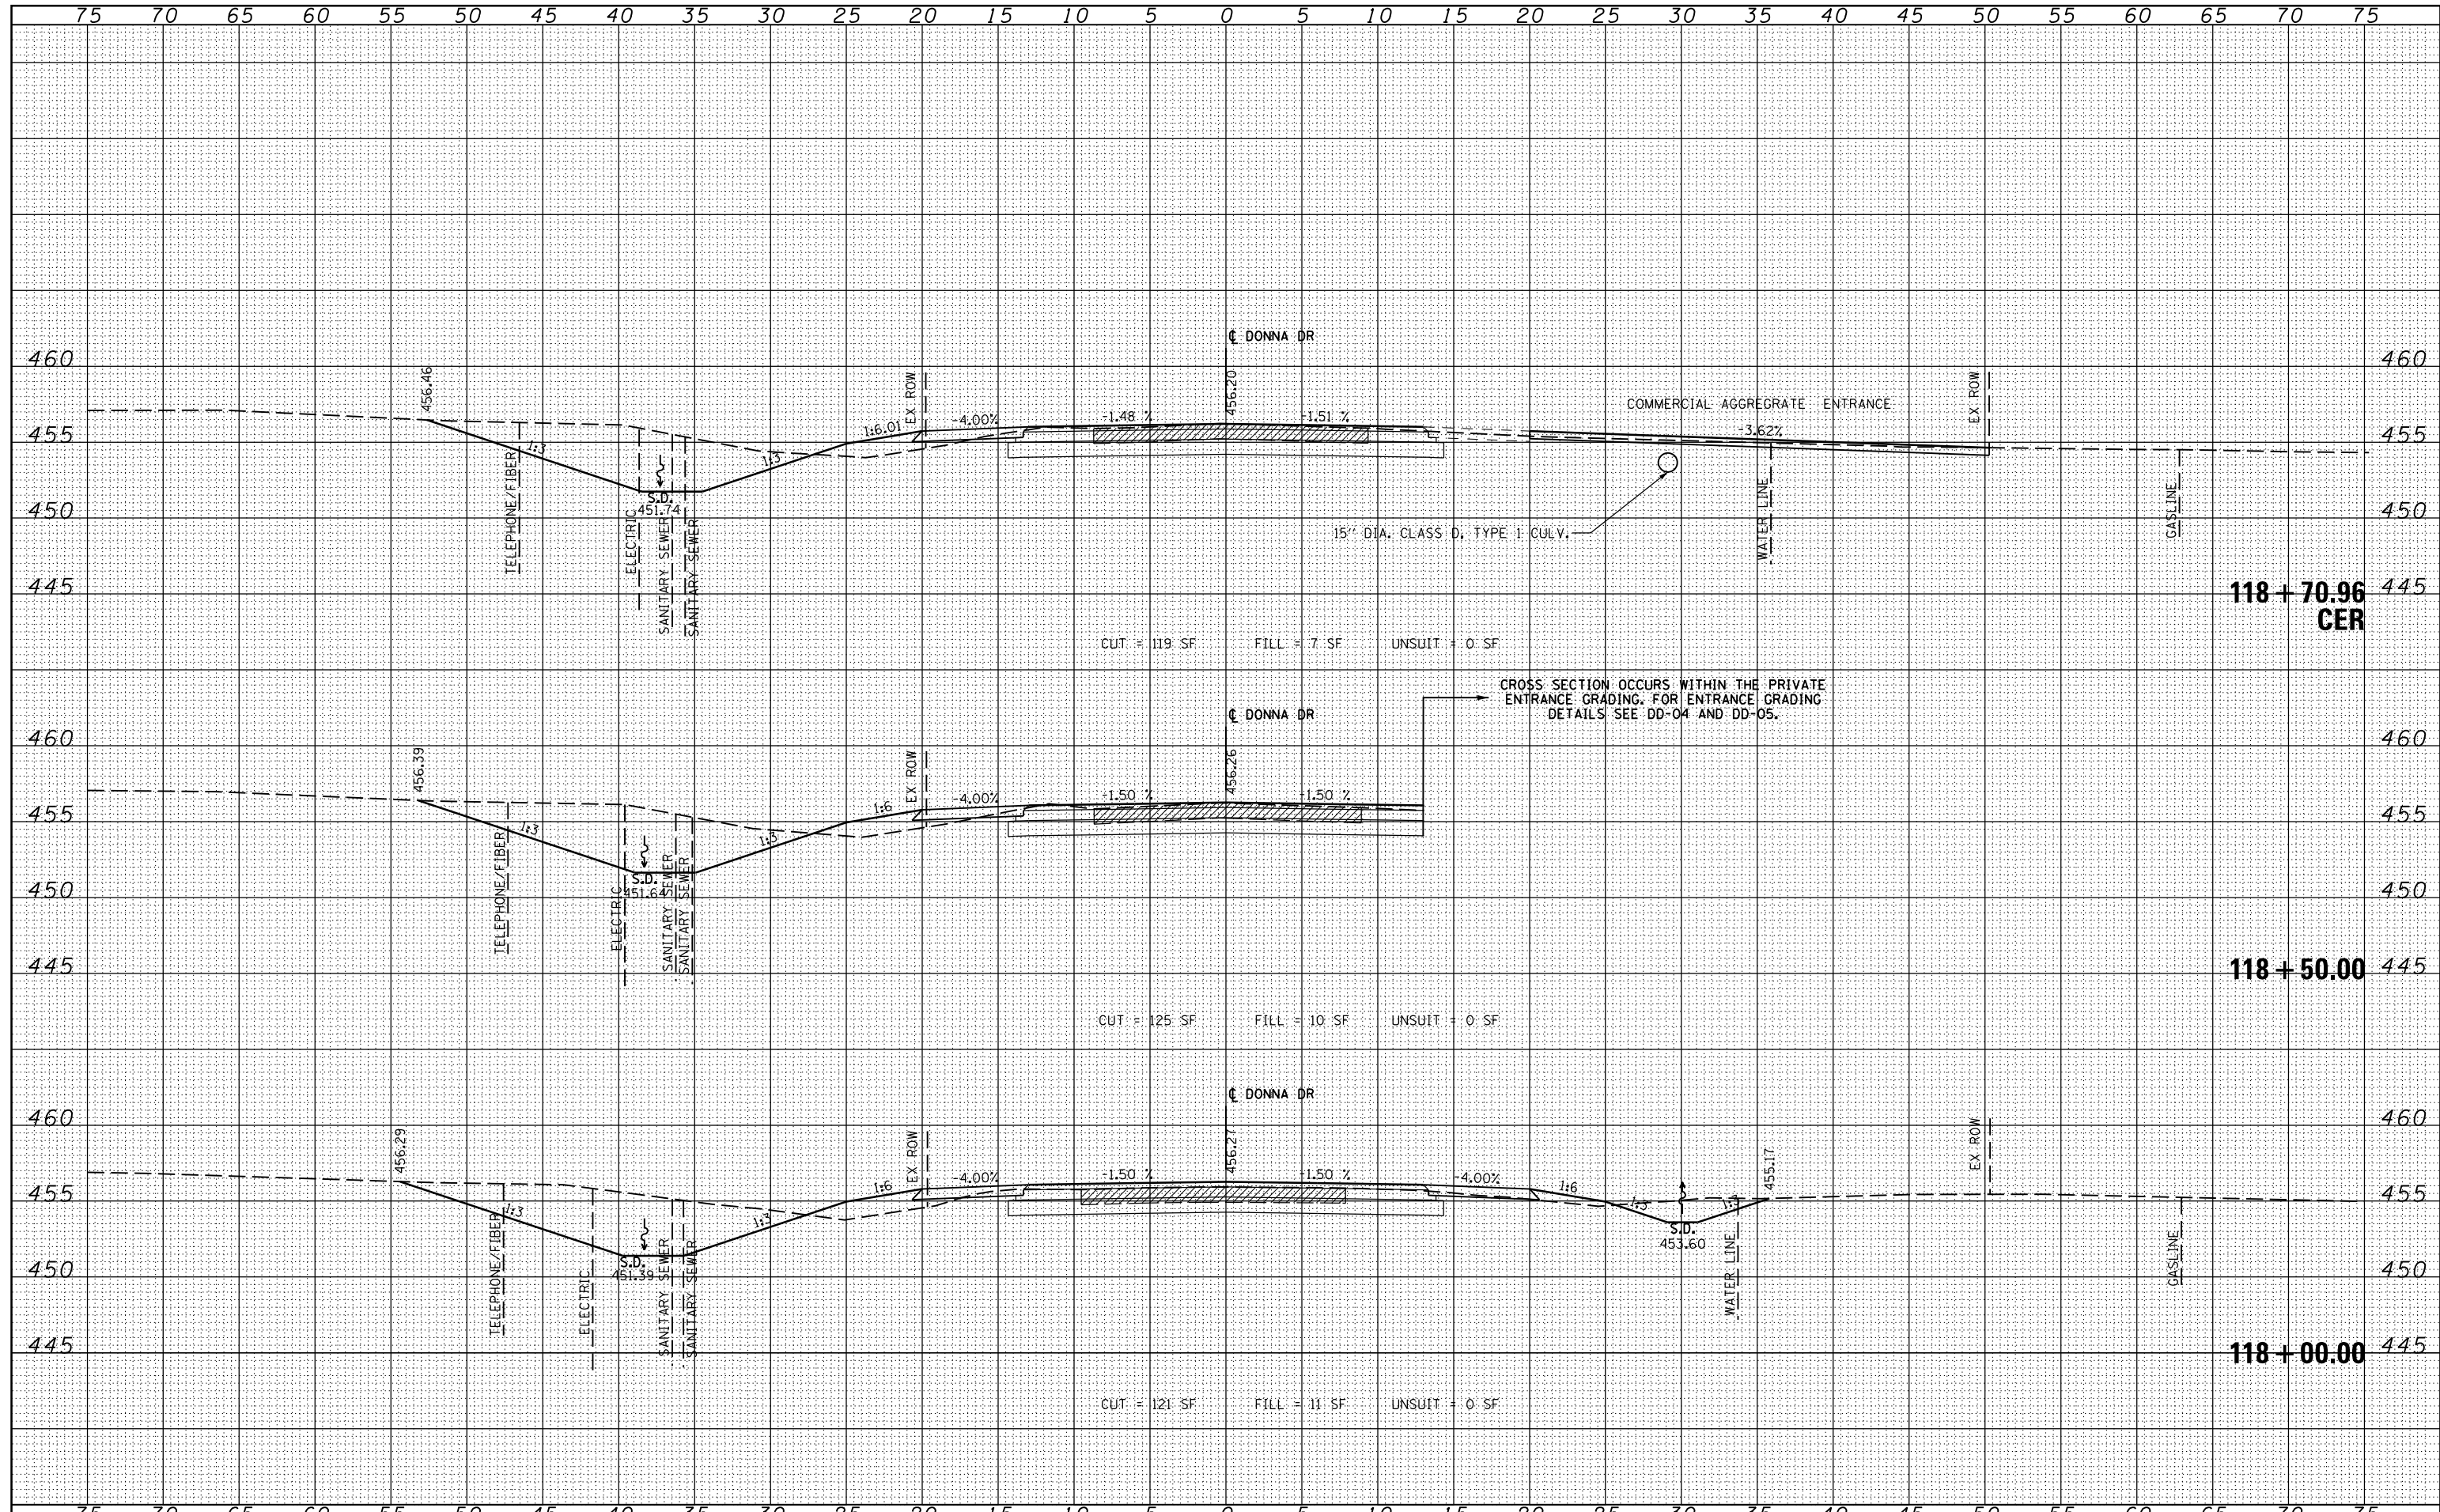

FILE NAME =	USER NAME = susers	DESIGNED - KN	REVISD -	<b>STATE OF ILLINOIS</b> <b>DEPARTMENT OF TRANSPORTATION</b>	<b>PROPOSED CROSS SECTIONS</b> <b>DONNA DRIVE /CLARK STREET</b>	F.A.P. RTE.	SECTION	COUNTY	TOTAL SHEETS	SHEET NO.
es:\pw_work\pwwidot\lavenderba\d0363618\0978221-1\ht-ssht-Donna.dgn		DRAWN - AS	REVISD -			331	(1-3)R-2, N-4, TS-4, HKB-1	WILLIAMSON	733	648
PLOT SCALE = 10.0000' / in.		CHECKED -	REVISD -			DRAWING NO.	XS-248			78221
PLOT DATE = 1/31/2014		DATE -	REVISD -			ILLINOIS FED. AID PROJECT				

SCALE: SHEET NO. 24 OF 43 SHEETS STA. 118+00.00 TO STA. 118+70.96