


DATE	
BY	
FINAL SURVEY	SURVEYED
NOTE BOOK	PLOTTED
NO.	TEMPLATE
	AREAS CHECKED

DATE	
BY	
ORIGINAL SURVEY	SURVEYED
NOTE BOOK	PLOTTED
NO.	TEMPLATE
	AREAS CHECKED

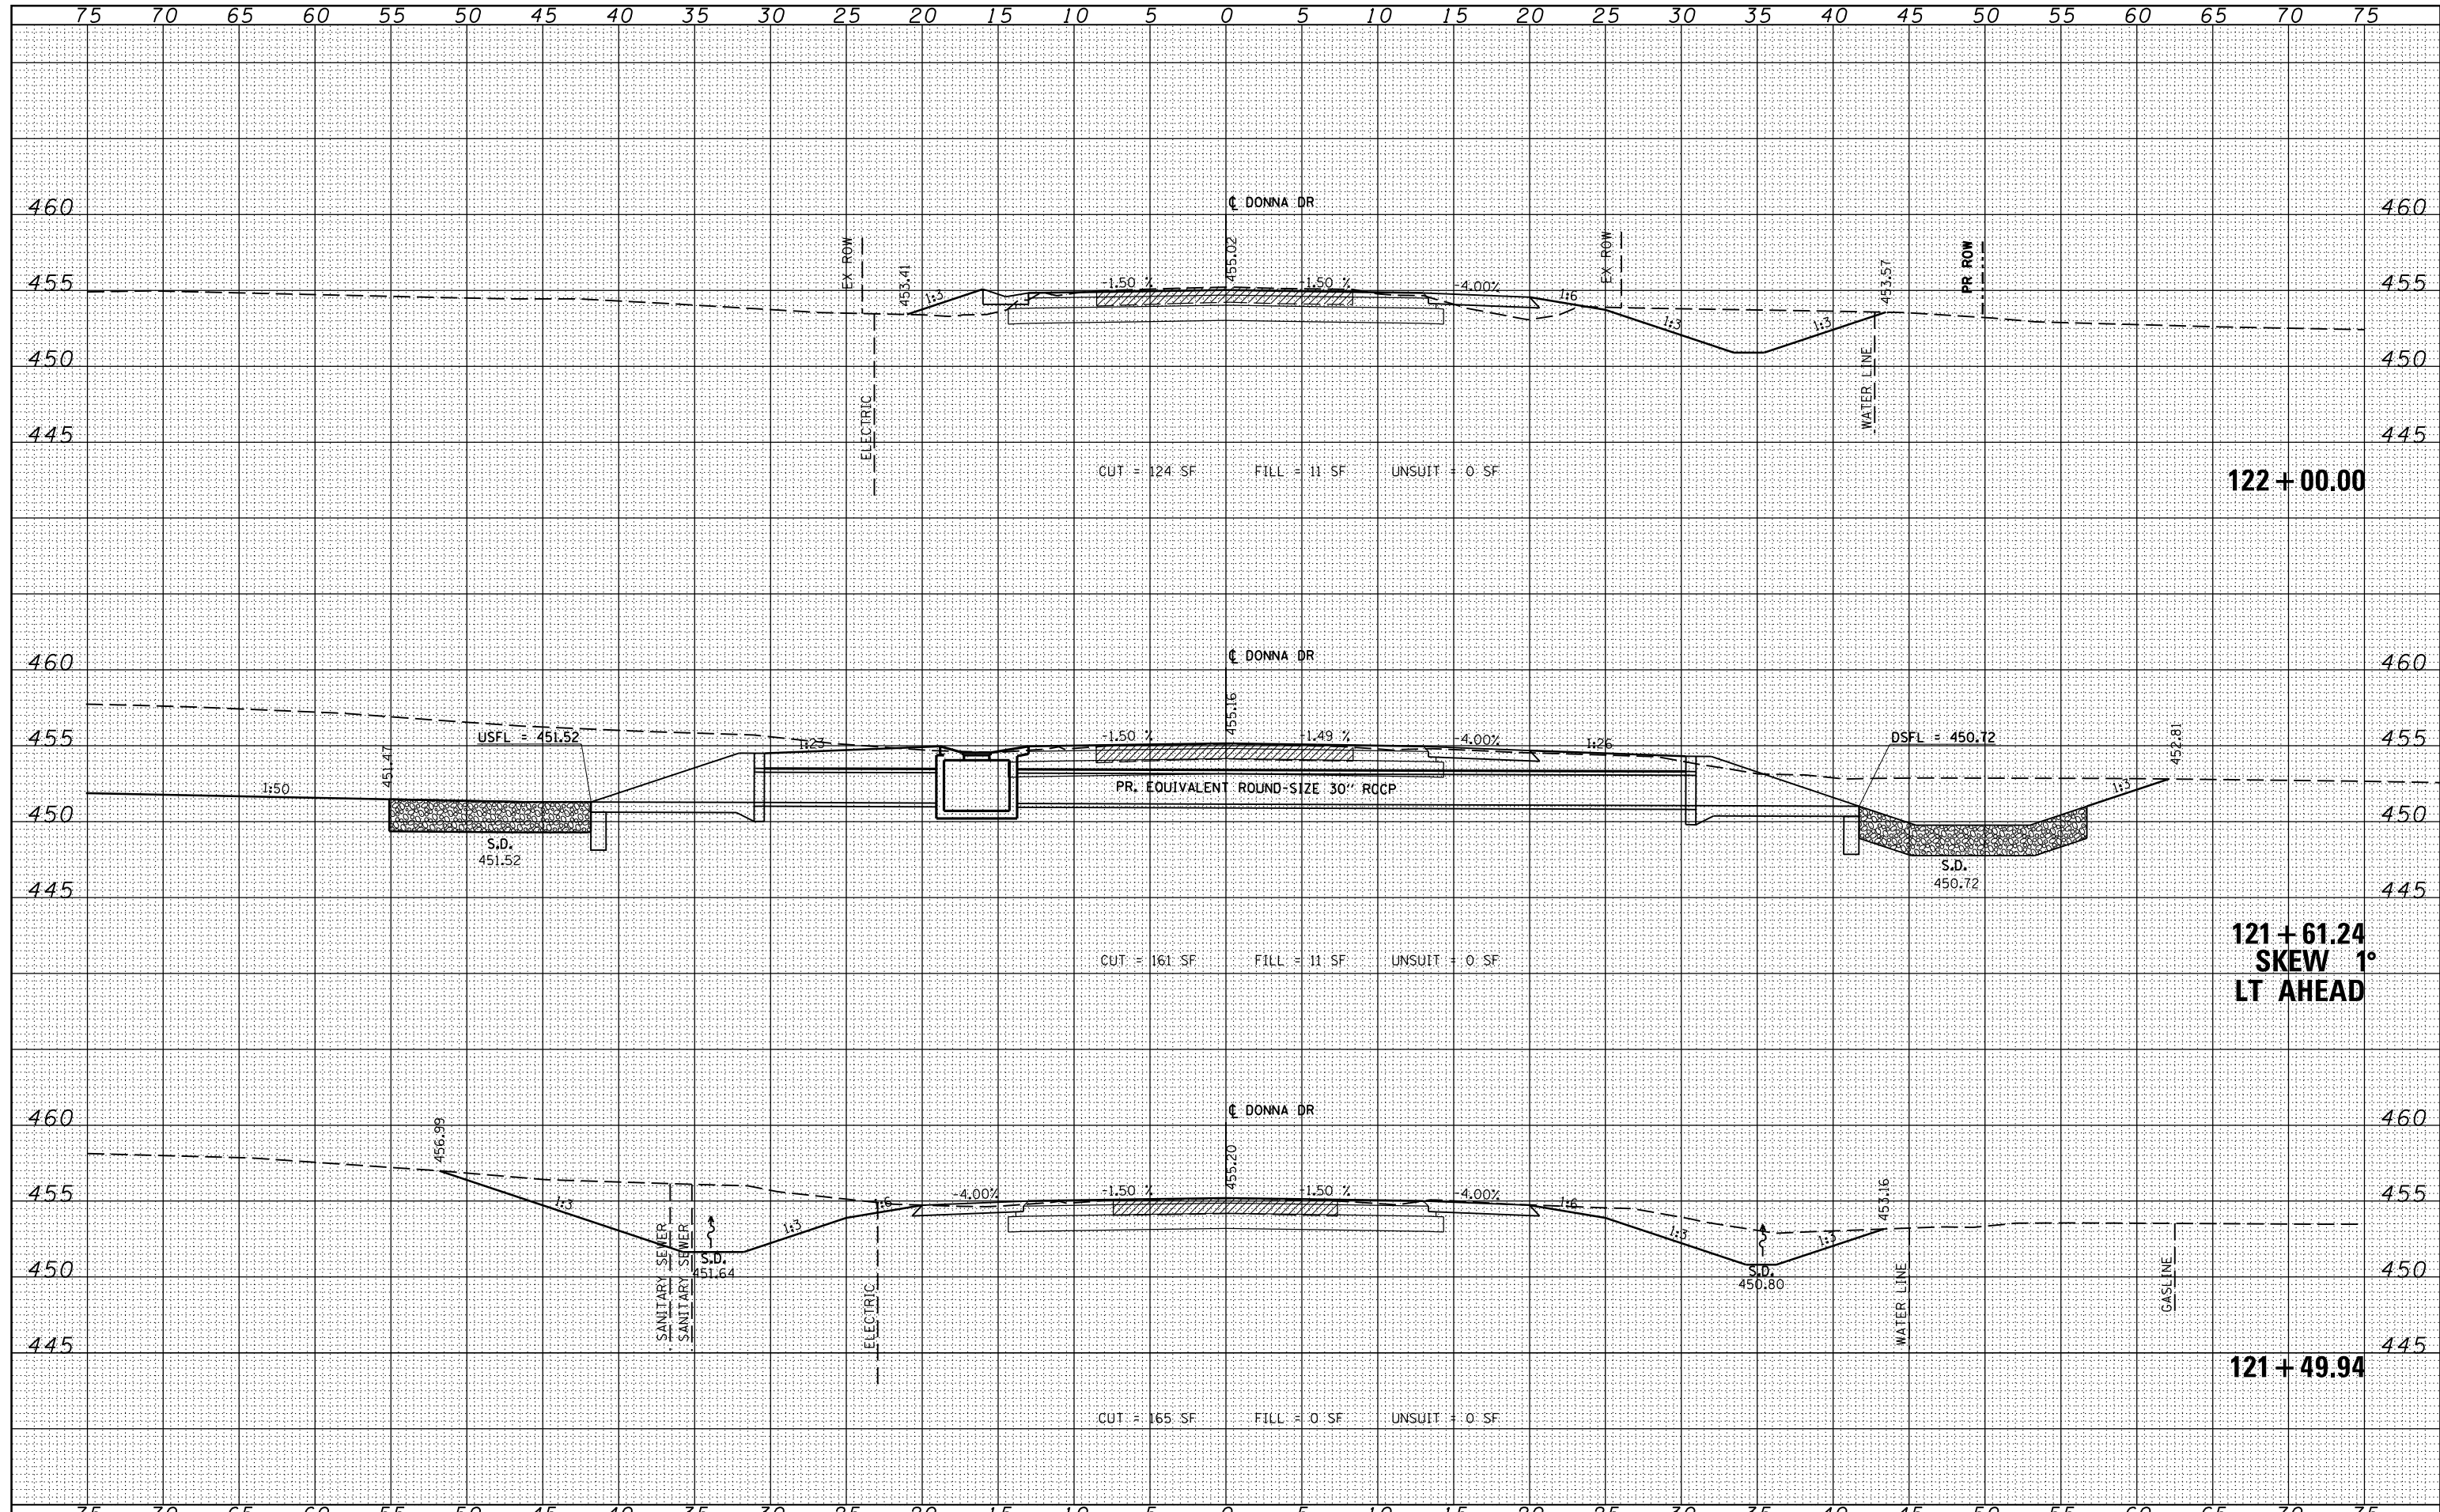

FILE NAME =	USER NAME = susers	DESIGNED - KN	REVISD -	STATE OF ILLINOIS DEPARTMENT OF TRANSPORTATION	PROPOSED CROSS SECTIONS DONNA DRIVE /CLARK STREET	F.A.P. RTE.	SECTION	COUNTY	TOTAL SHEETS	SHEET NO.
c:\pw\work\p\dot\lavenderba\d0363618\0978221-sh\ssht-Donna.dgn		DRAWN - AS	REVISD -			331	(1-3)R-2, N-4, TS-4, HBK-1	WILLIAMSON	733	651
PLOT SCALE = 10.0000' / in.		CHECKED -	REVISD -			DRAWING NO.	XS-251			78221
PLOT DATE = 1/31/2014		DATE -	REVISD -			ILLINOIS FED. AID PROJECT				