


DATE	
BY	
FINAL SURVEY	SURVEYED
NOTE BOOK	PLOTTED
NO.	TEMPLATE
	AREAS
	CHECKED

DATE	
BY	
ORIGINAL SURVEY	SURVEYED
NOTE BOOK	PLOTTED
NO.	TEMPLATE
	AREAS
	CHECKED

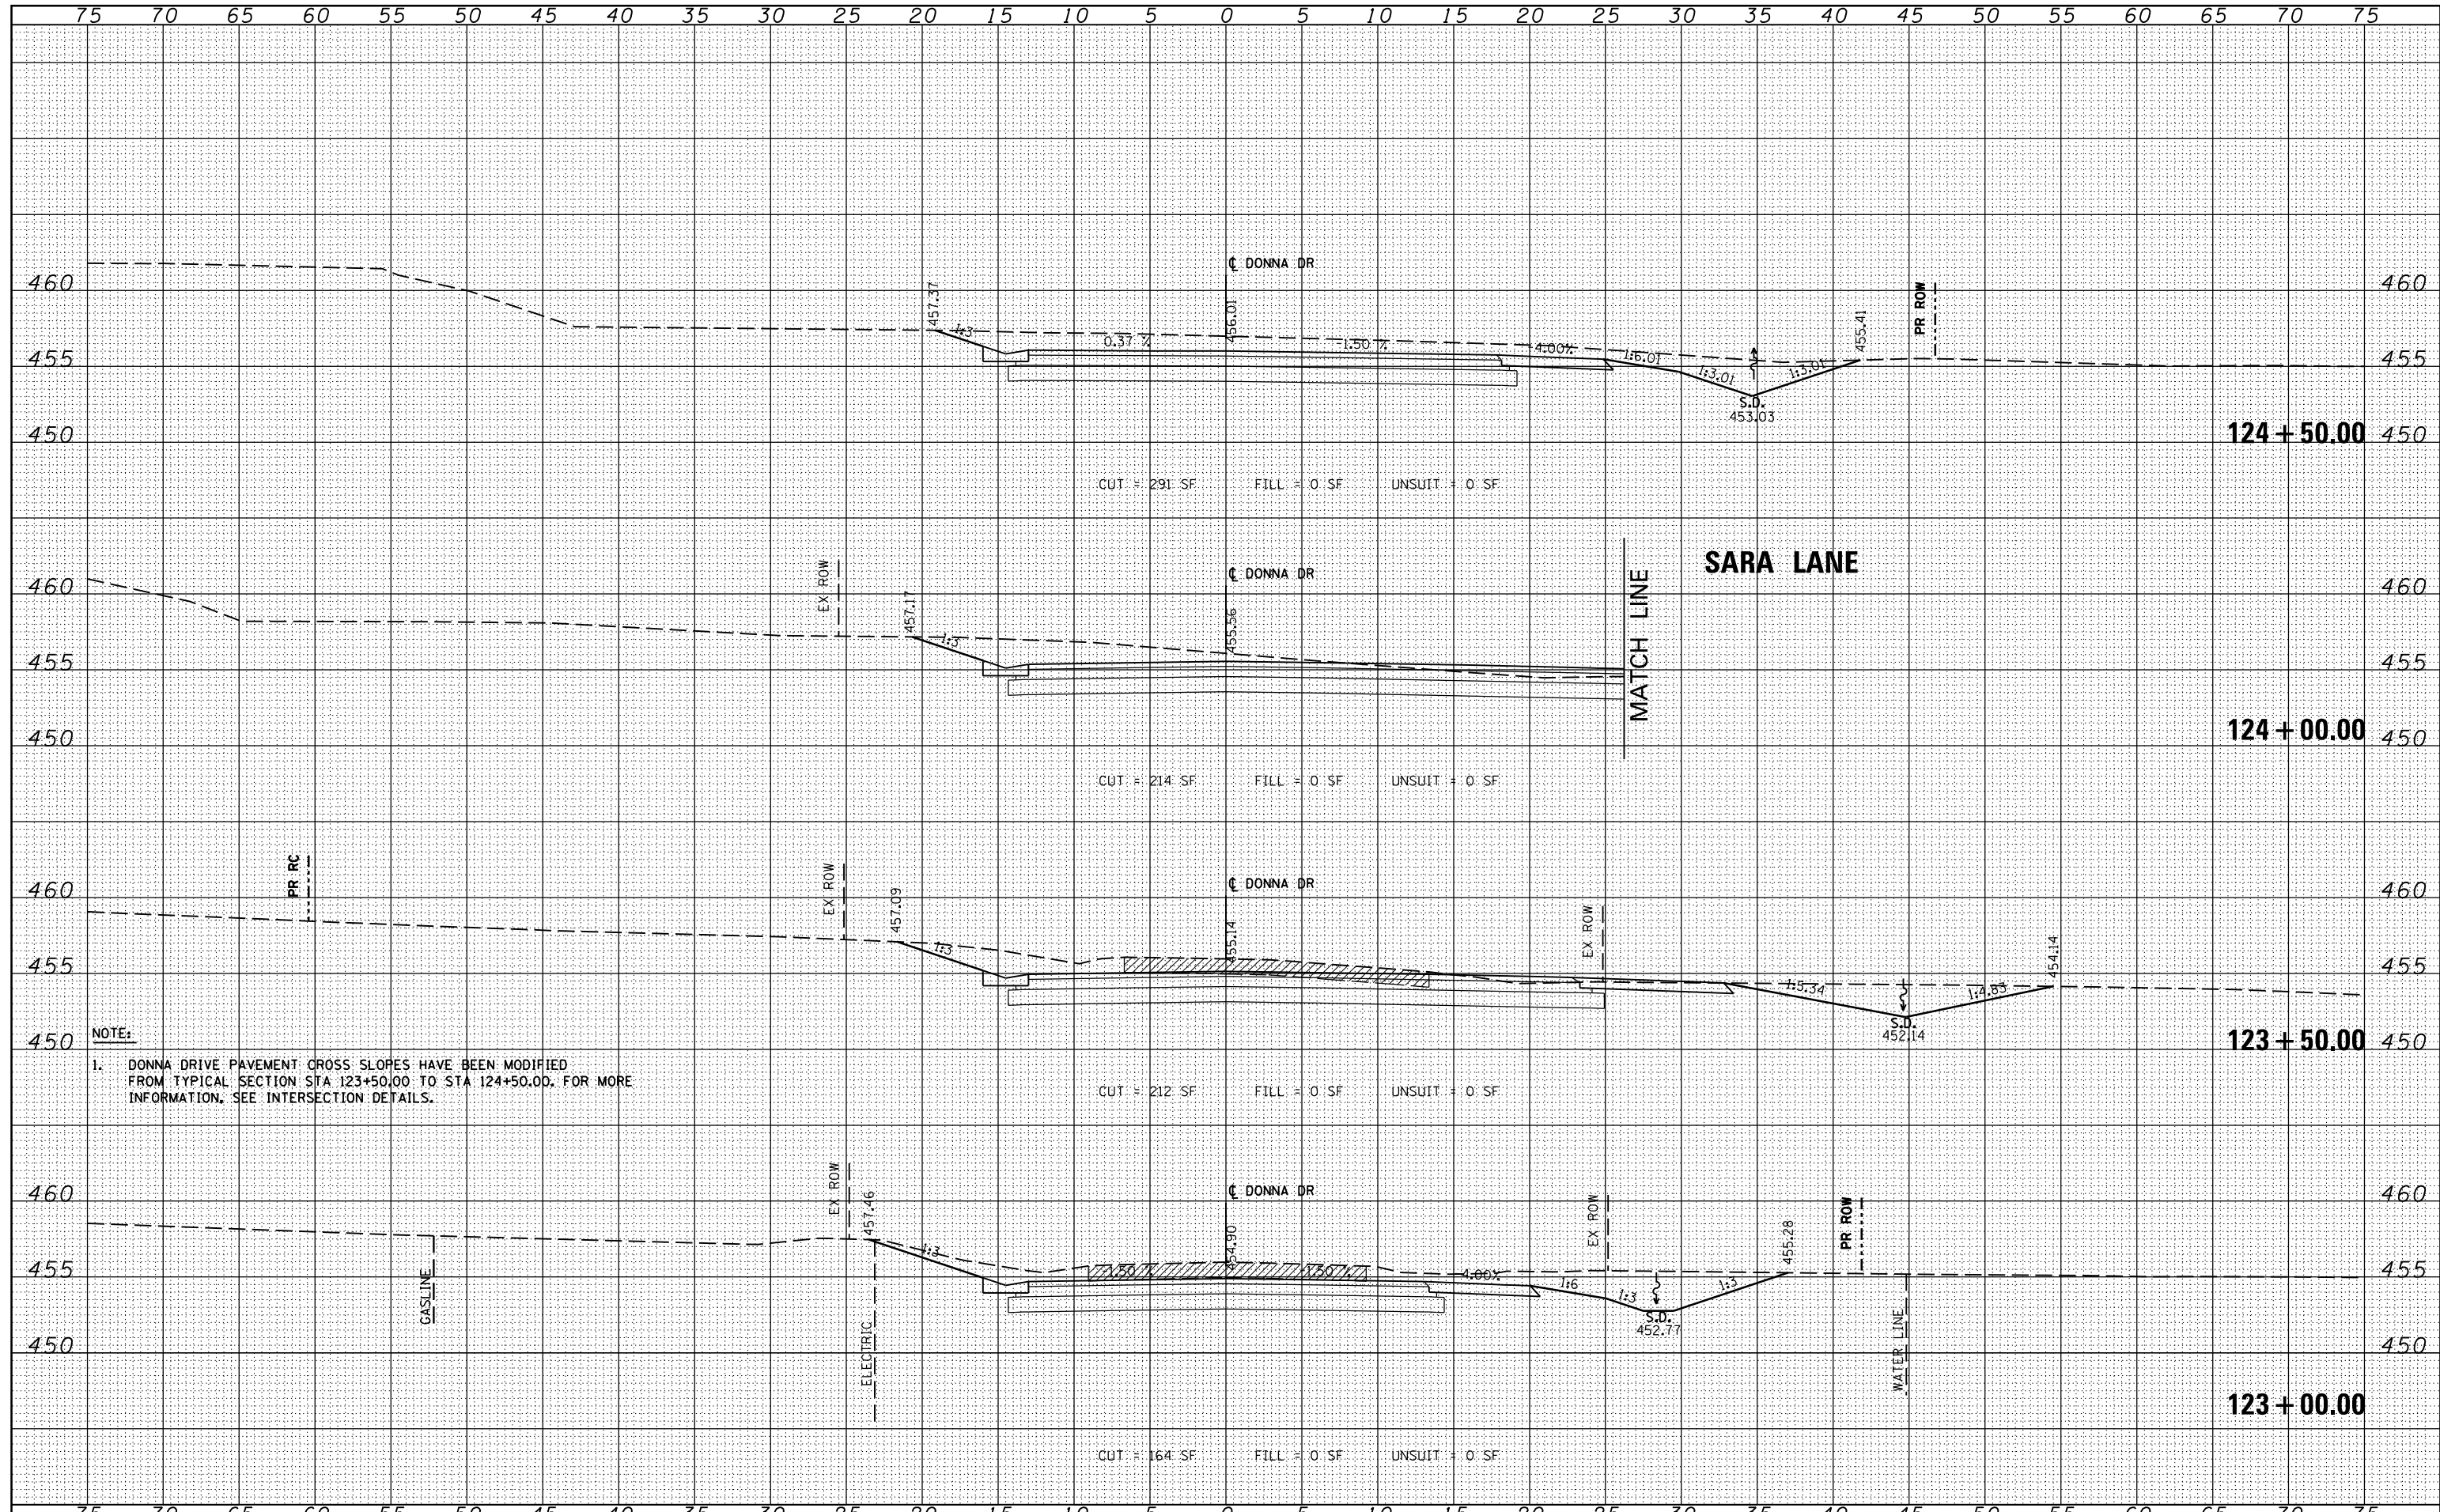

NOTE:
 1. DONNA DRIVE PAVEMENT CROSS SLOPES HAVE BEEN MODIFIED FROM TYPICAL SECTION STA 123+50.00 TO STA 124+50.00, FOR MORE INFORMATION, SEE INTERSECTION DETAILS.

FILE NAME =	USER NAME = susers	DESIGNED - KN	REVISIED -	STATE OF ILLINOIS DEPARTMENT OF TRANSPORTATION	PROPOSED CROSS SECTIONS DONNA DRIVE / CLARK STREET	F.A.P. RTE.	SECTION	COUNTY	TOTAL SHEETS	SHEET NO.
ca:\pw\work\p\dot\lavenderba\0363618\0978221-ht-xssht-Donna.dgn		DRAWN - AS	REVISIED -			331	(1-3)R-2, N-4, TS-4, HBK-1	WILLIAMSON	733	653
PLOT SCALE = 10.0000' / in.		CHECKED -	REVISIED -			DRAWING NO.	XS-253			78221
PLOT DATE = 1/31/2014		DATE -	REVISIED -			ILLINOIS FED. AID PROJECT				

SCALE: SHEET NO. 29 OF 43 SHEETS STA. 123+00.00 TO STA. 124+50.00