


DATE	
BY	
FINAL SURVEY	
SURVEYED	
PLOTTED	
TEMPLATE	
NOTE BOOK	
AREAS	
CHECKED	
NO.	

DATE	
BY	
ORIGINAL SURVEY	
SURVEYED	
PLOTTED	
TEMPLATE	
NOTE BOOK	
AREAS	
CHECKED	
NO.	

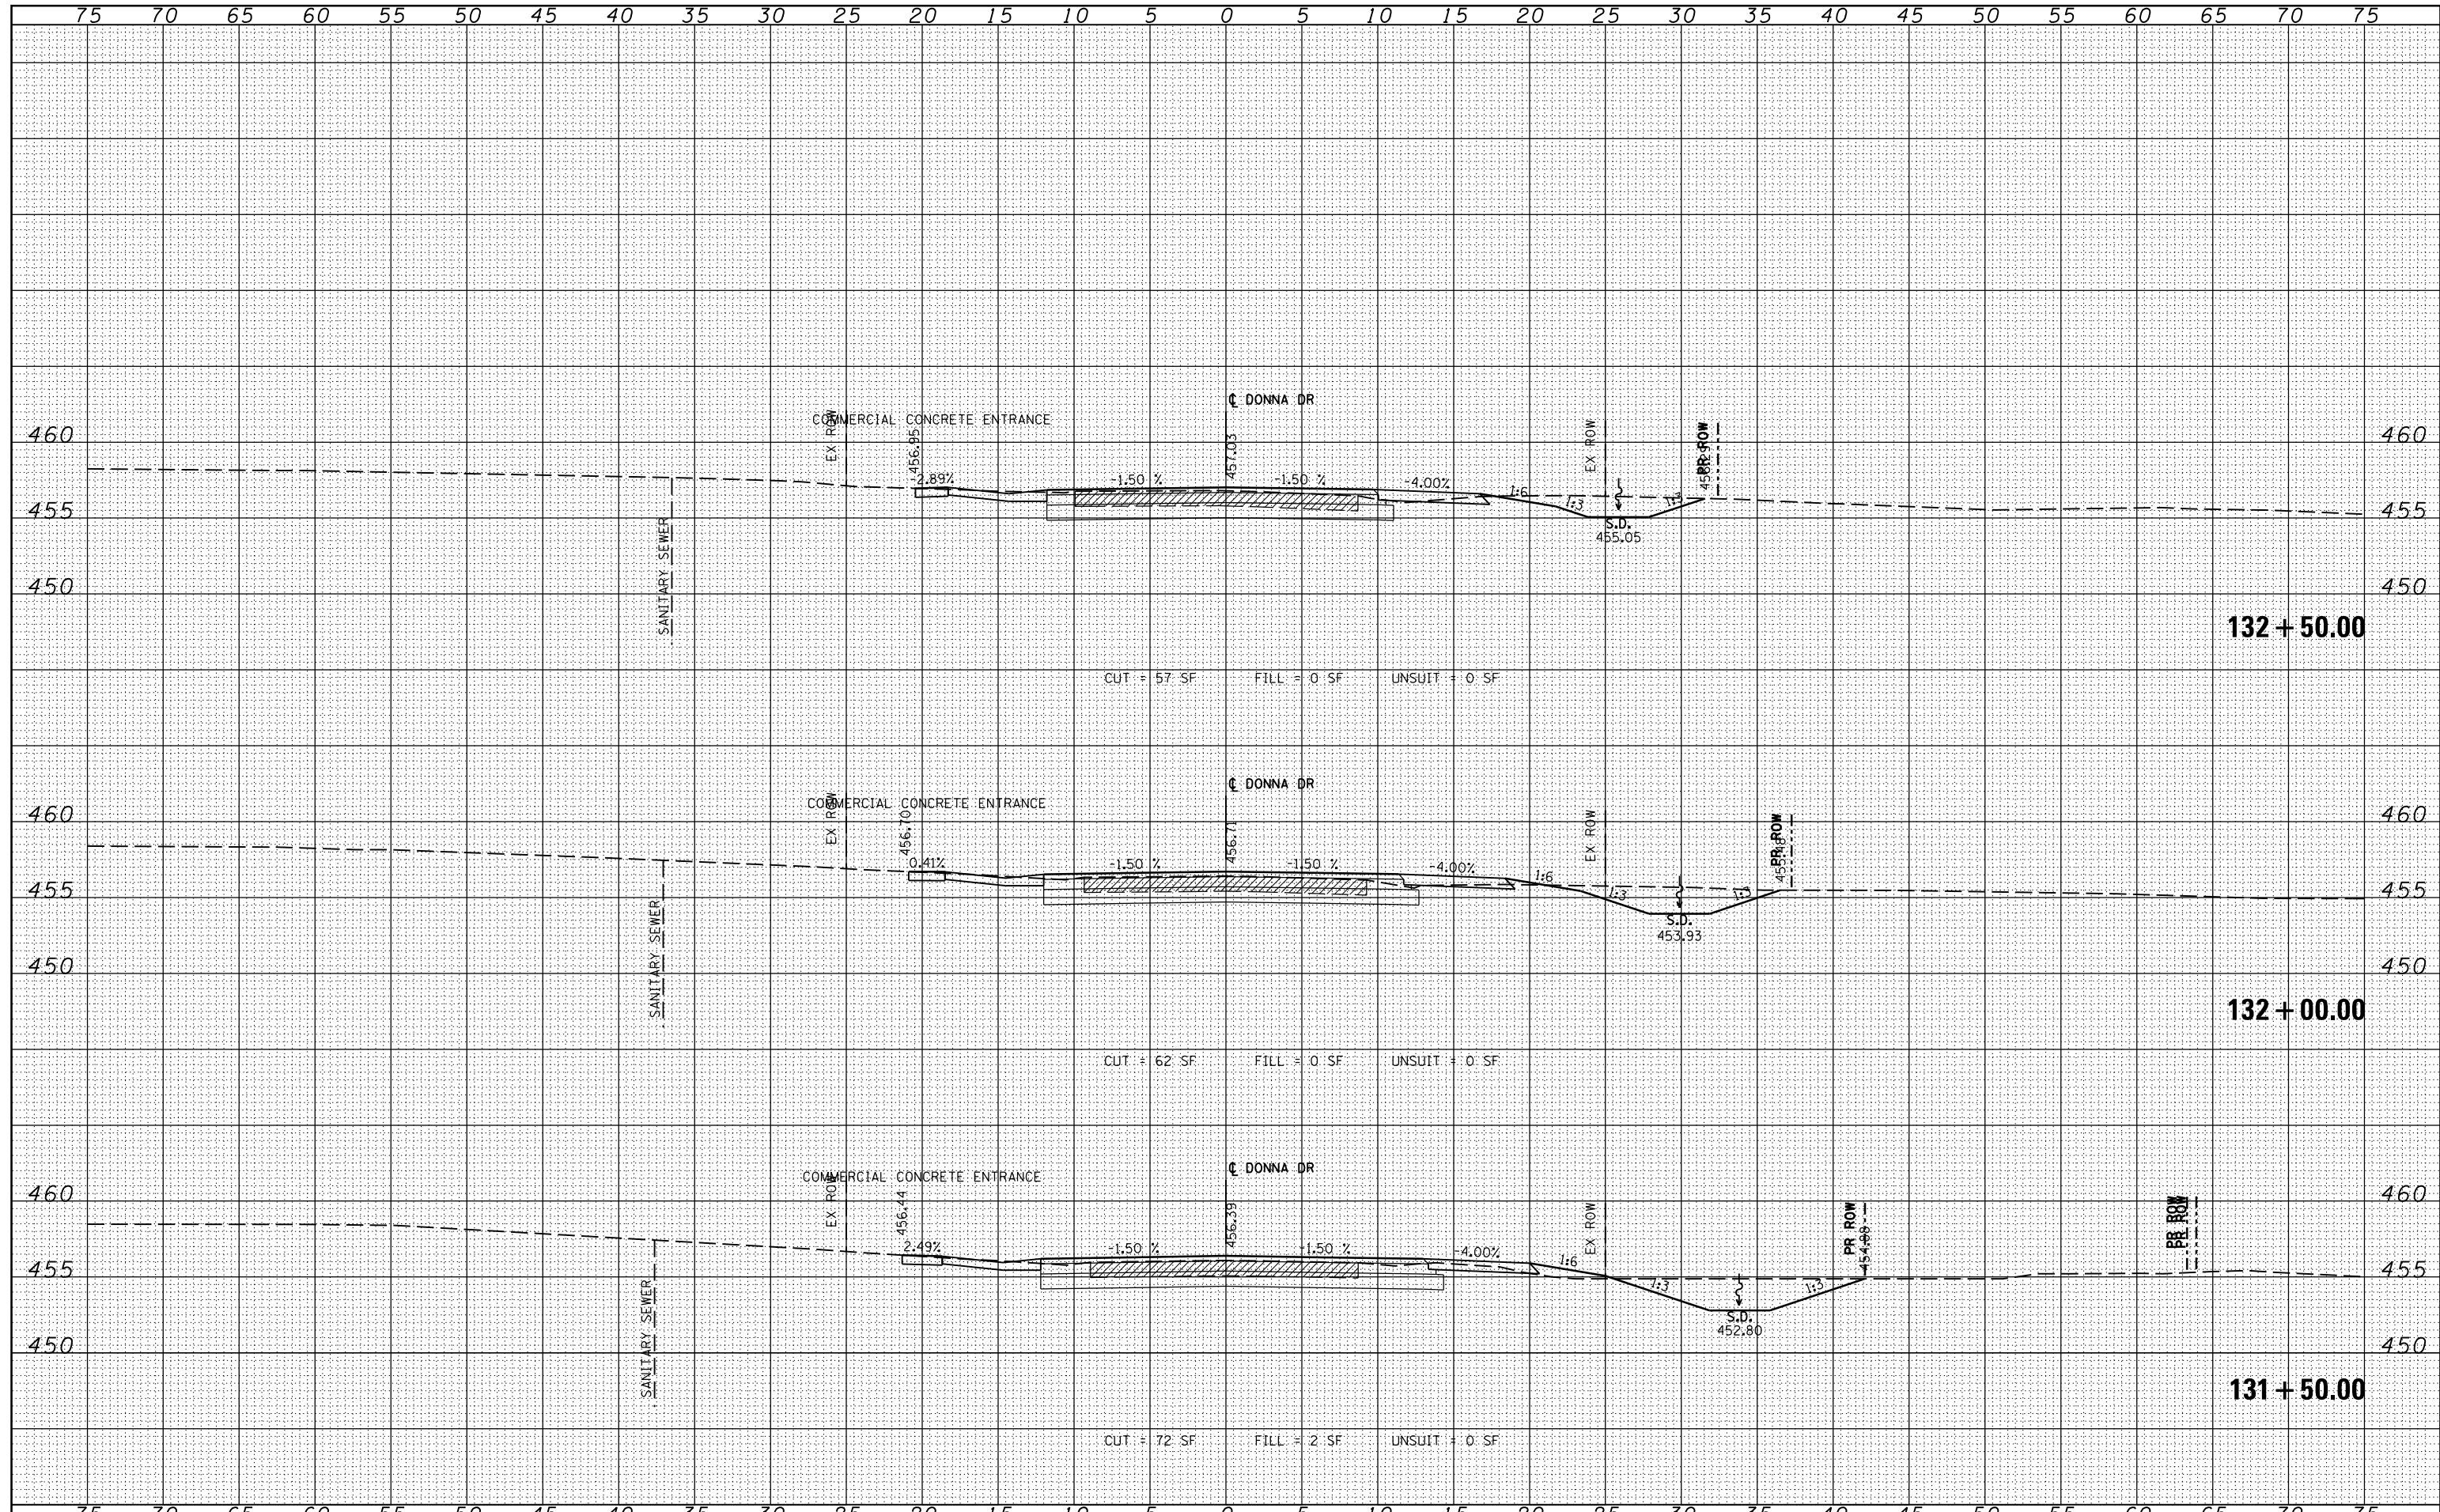

FILE NAME =	USER NAME = susers	DESIGNED - KN	REVISIED -	STATE OF ILLINOIS DEPARTMENT OF TRANSPORTATION	PROPOSED CROSS SECTIONS DONNA DRIVE /CLARK STREET	F.A.P. RTE.	SECTION	COUNTY	TOTAL SHEETS	SHEET NO.
es:\pw_work\pwwid01\lavenderba\d0363618\0978221-ht-xssht-Donna.dgn		DRAWN - AS	REVISIED -			331	(1-3)R-2, N-4, TS-4, HBK-1	WILLIAMSON	733	659
PLOT SCALE = 10.0000' / in.		CHECKED -	REVISIED -			DRAWING NO.	XS-259			78221
PLOT DATE = 1/31/2014		DATE -	REVISIED -			SCALE:	SHEET NO. 35 OF 43 SHEETS	STA. 131+50.00	TO STA. 132+50.00	ILLINOIS FED. AID PROJECT