


DATE	
BY	
FINAL SURVEY	SURVEYED
NOTE BOOK	PLOTTED
NO.	TEMPLATE
	AREAS CHECKED

DATE	
BY	
ORIGINAL SURVEY	SURVEYED
NOTE BOOK	PLOTTED
NO.	TEMPLATE
	AREAS CHECKED

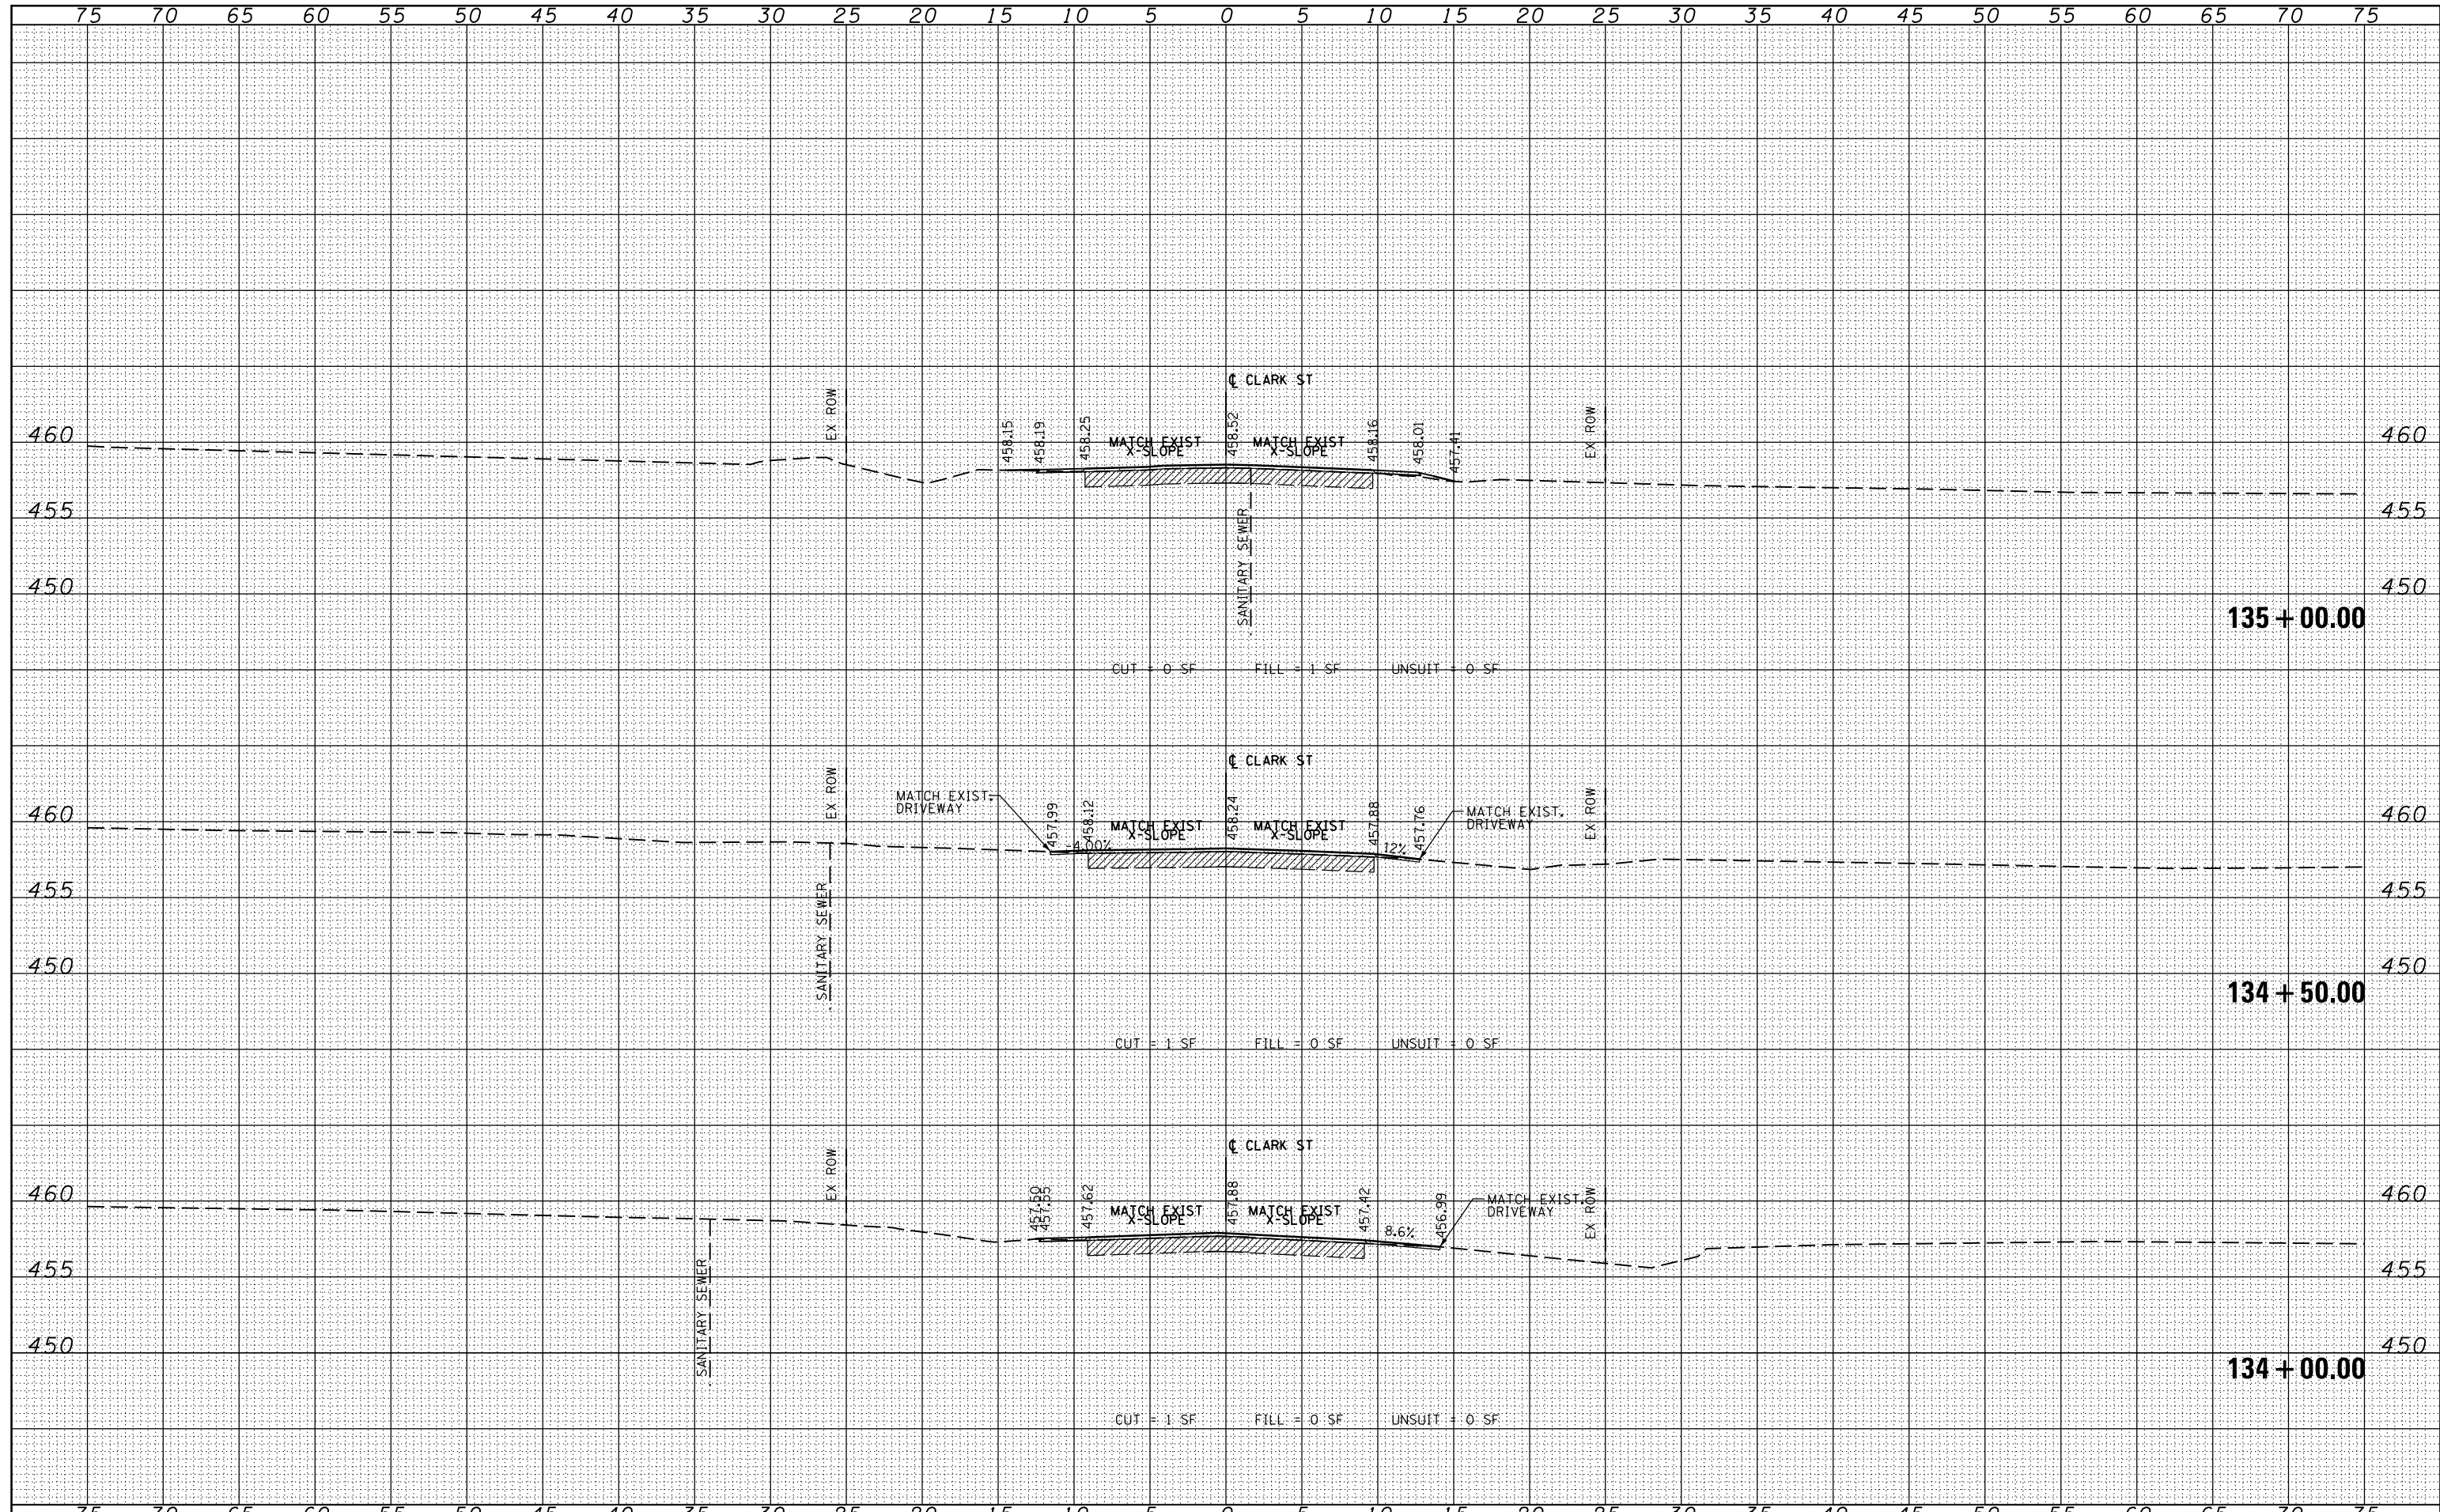

FILE NAME =	USER NAME = susers	DESIGNED - KN	REVISÉD -	<b>STATE OF ILLINOIS</b> <b>DEPARTMENT OF TRANSPORTATION</b>	<b>PROPOSED CROSS SECTIONS</b> <b>DONNA DRIVE / CLARK STREET</b>	F.A.P. RTE.	SECTION	COUNTY	TOTAL SHEETS	SHEET NO.
es:\pw\work\p\dot\lavenderba\d0363618\0978221-ht-xssht-Donna.dgn		DRAWN - AS	REVISÉD -			331	(1-3)R-2, N-4, TS-4, HBK-1	WILLIAMSON	733	661
PLOT SCALE = 10.0000 / in.		CHECKED -	REVISÉD -			DRAWING NO.	XS-261			78221
PLOT DATE = 1/31/2014		DATE -	REVISÉD -			ILLINOIS FED. AID PROJECT				
				SCALE:		SHEET NO. 37 OF 43 SHEETS   STA. 134+00.00 TO STA. 135+00.00				