


| | |
|---------------|--|
| DATE | |
| BY | |
| FINAL SURVEY | |
| SURVEYED | |
| PLOTTED | |
| TEMPLATE | |
| NOTE BOOK | |
| AREAS CHECKED | |
| NO. | |

| | |
|-----------------|--|
| DATE | |
| BY | |
| ORIGINAL SURVEY | |
| SURVEYED | |
| PLOTTED | |
| TEMPLATE | |
| NOTE BOOK | |
| AREAS CHECKED | |
| NO. | |

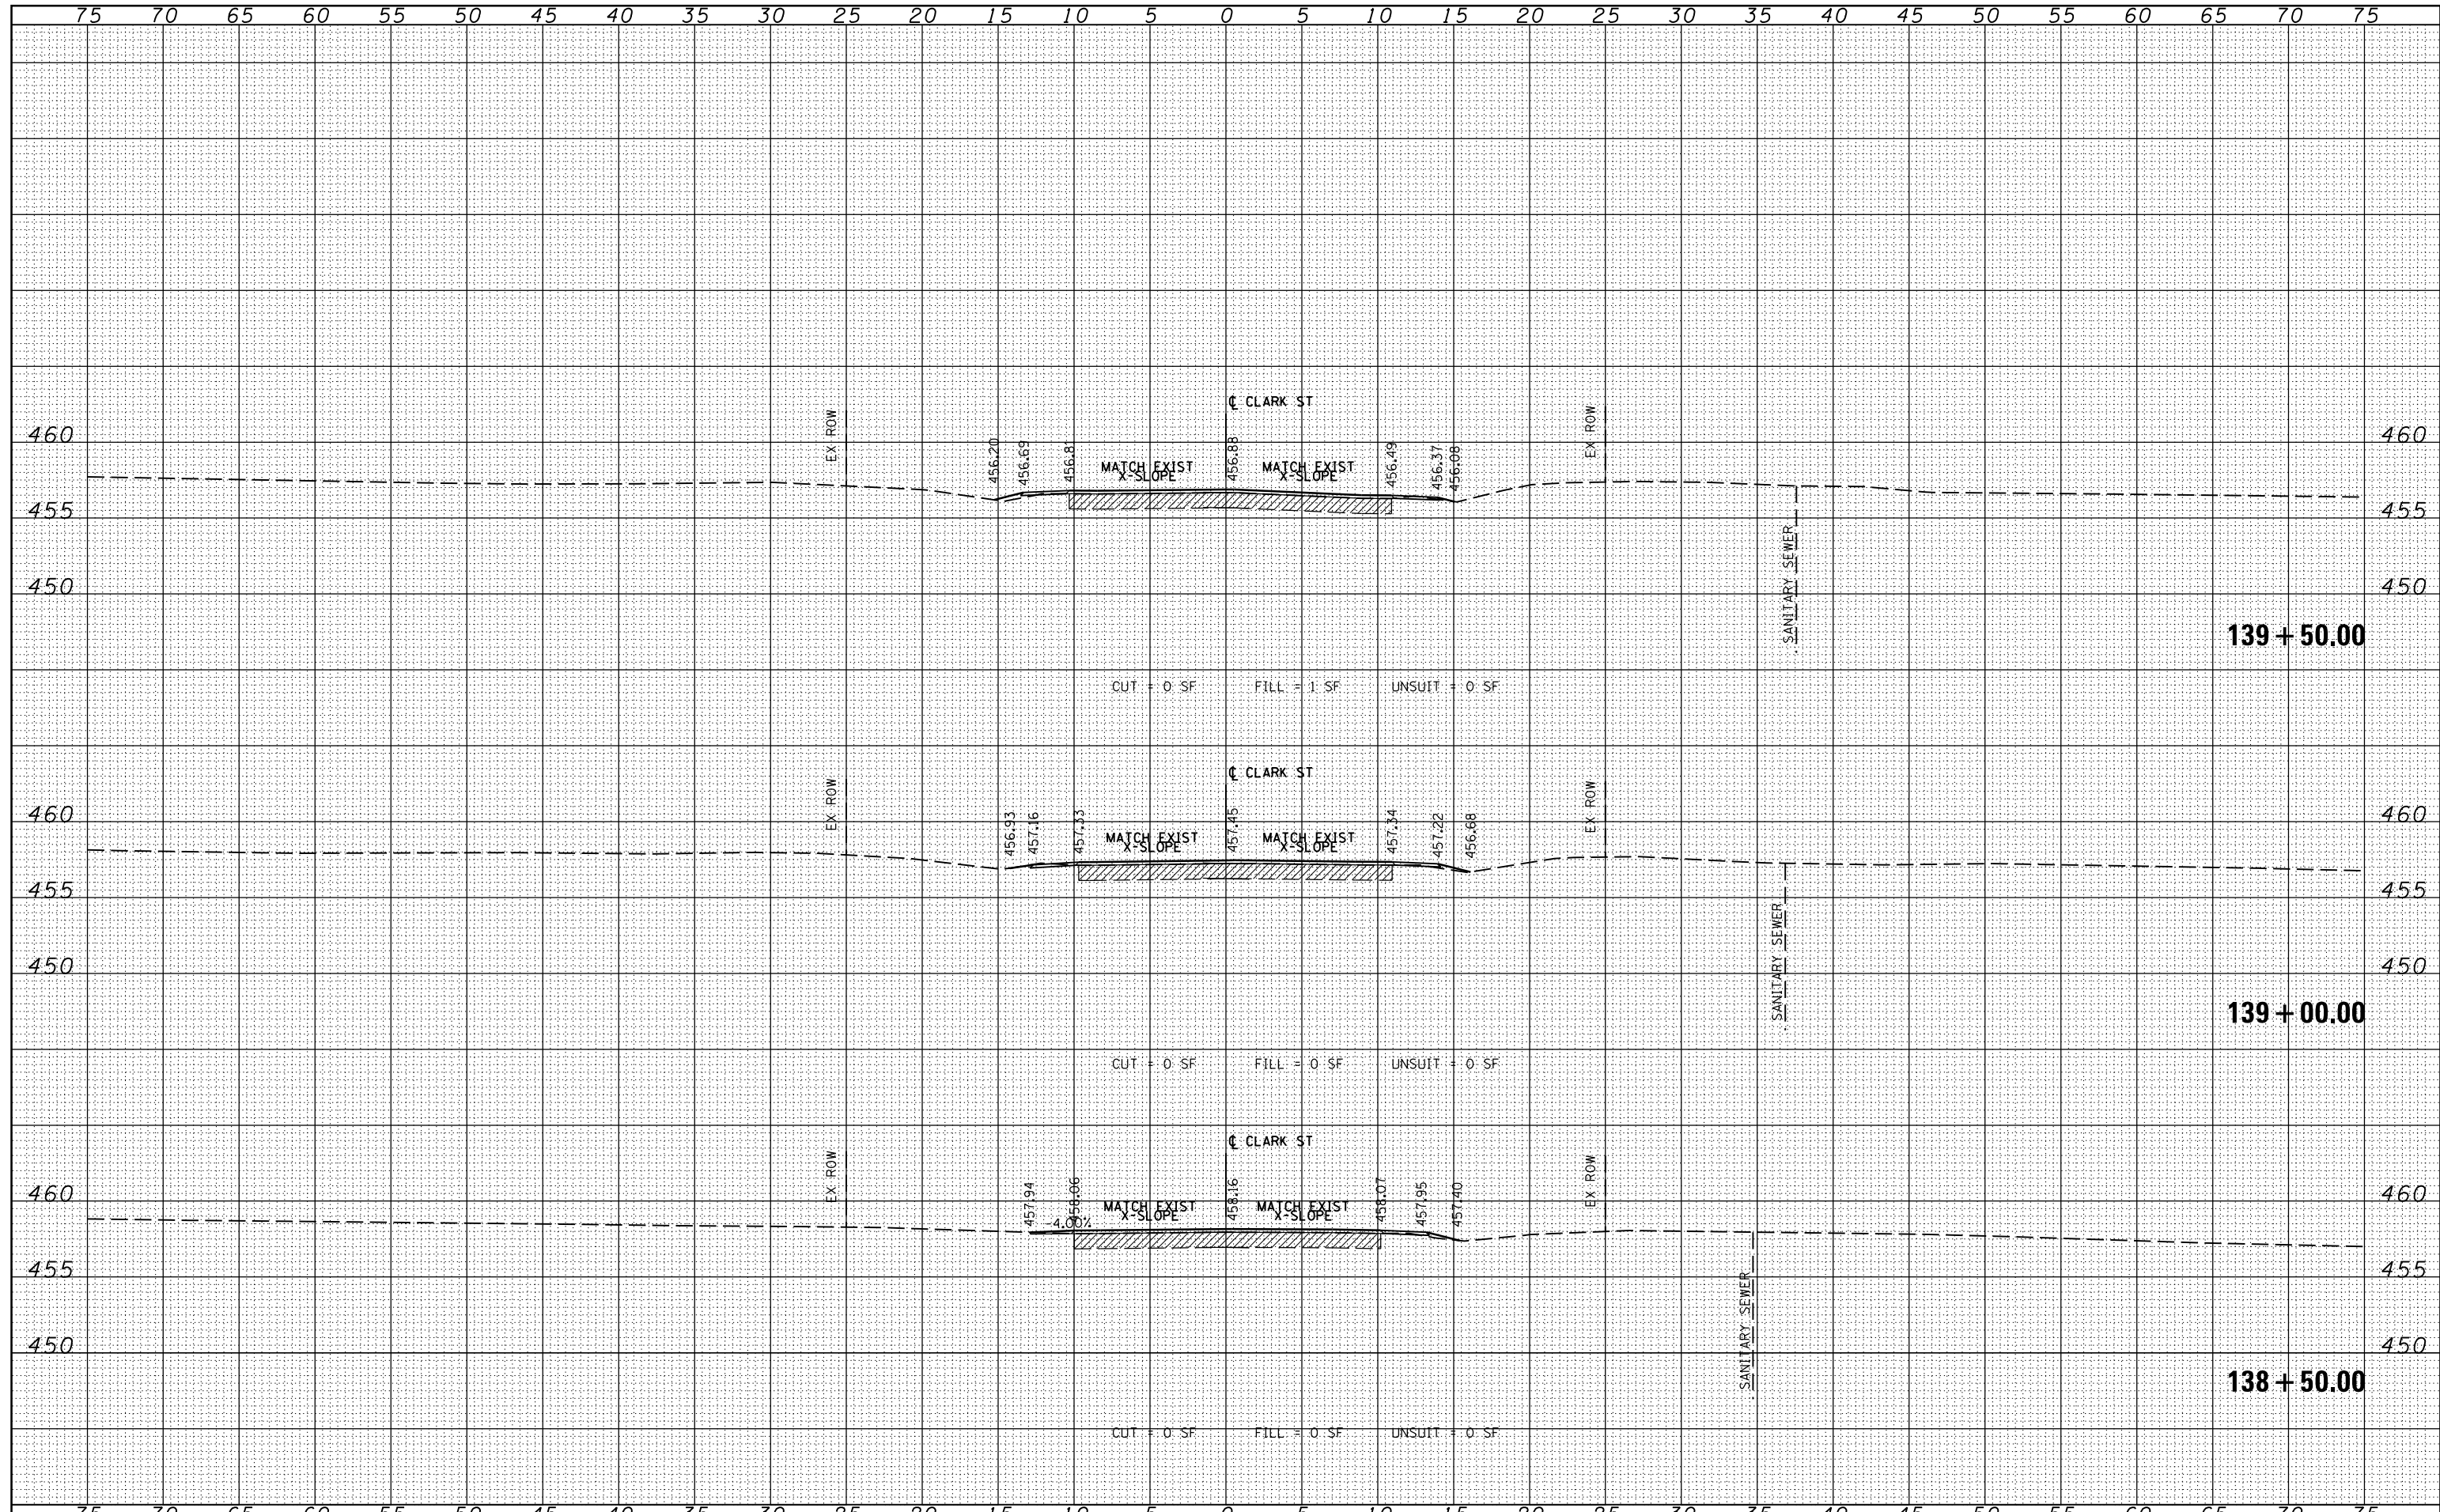

| | | | | | | | | | | |
|-------------------------------------------------------------------|--------------------|---------------|---------------------------|-----------------------------------------------------------|---------------------------------------------------------------|----------------------------|------------|----------------------------------|--------------|-----------|
| FILE NAME = | USER NAME = susers | DESIGNED - KN | REVISIED - | STATE OF ILLINOIS DEPARTMENT OF TRANSPORTATION | PROPOSED CROSS SECTIONS DONNA DRIVE / CLARK STREET | F.A.P. RTE. | SECTION | COUNTY | TOTAL SHEETS | SHEET NO. |
| es:\pw_work\pwwdot\lavenderba\d0363618\0978221-ht-xssht-Donna.dgn | DRAWN - AS | REVISIED - | 331 | | | (1-3)R-2, N-4, TS-4, HBK-1 | WILLIAMSON | 733 | 664 | |
| PLOT SCALE = 10.0000 / in. | CHECKED - | REVISIED - | DRAWING NO. XS-264 | | | 78221 | | | | |
| PLOT DATE = 1/31/2014 | DATE - | REVISIED - | ILLINOIS FED. AID PROJECT | | | | | | | |
| SCALE: | | | | | | SHEET NO. 40 OF 43 SHEETS | | STA. 138+50.00 TO STA. 139+50.00 | | |