


DATE	
BY	
FINAL SURVEY	SURVEYED
NOTE BOOK	PLOTTED
NO.	TEMPLATE
	AREAS
	CHECKED

DATE	
BY	
ORIGINAL SURVEY	SURVEYED
NOTE BOOK	PLOTTED
NO.	TEMPLATE
	AREAS
	CHECKED

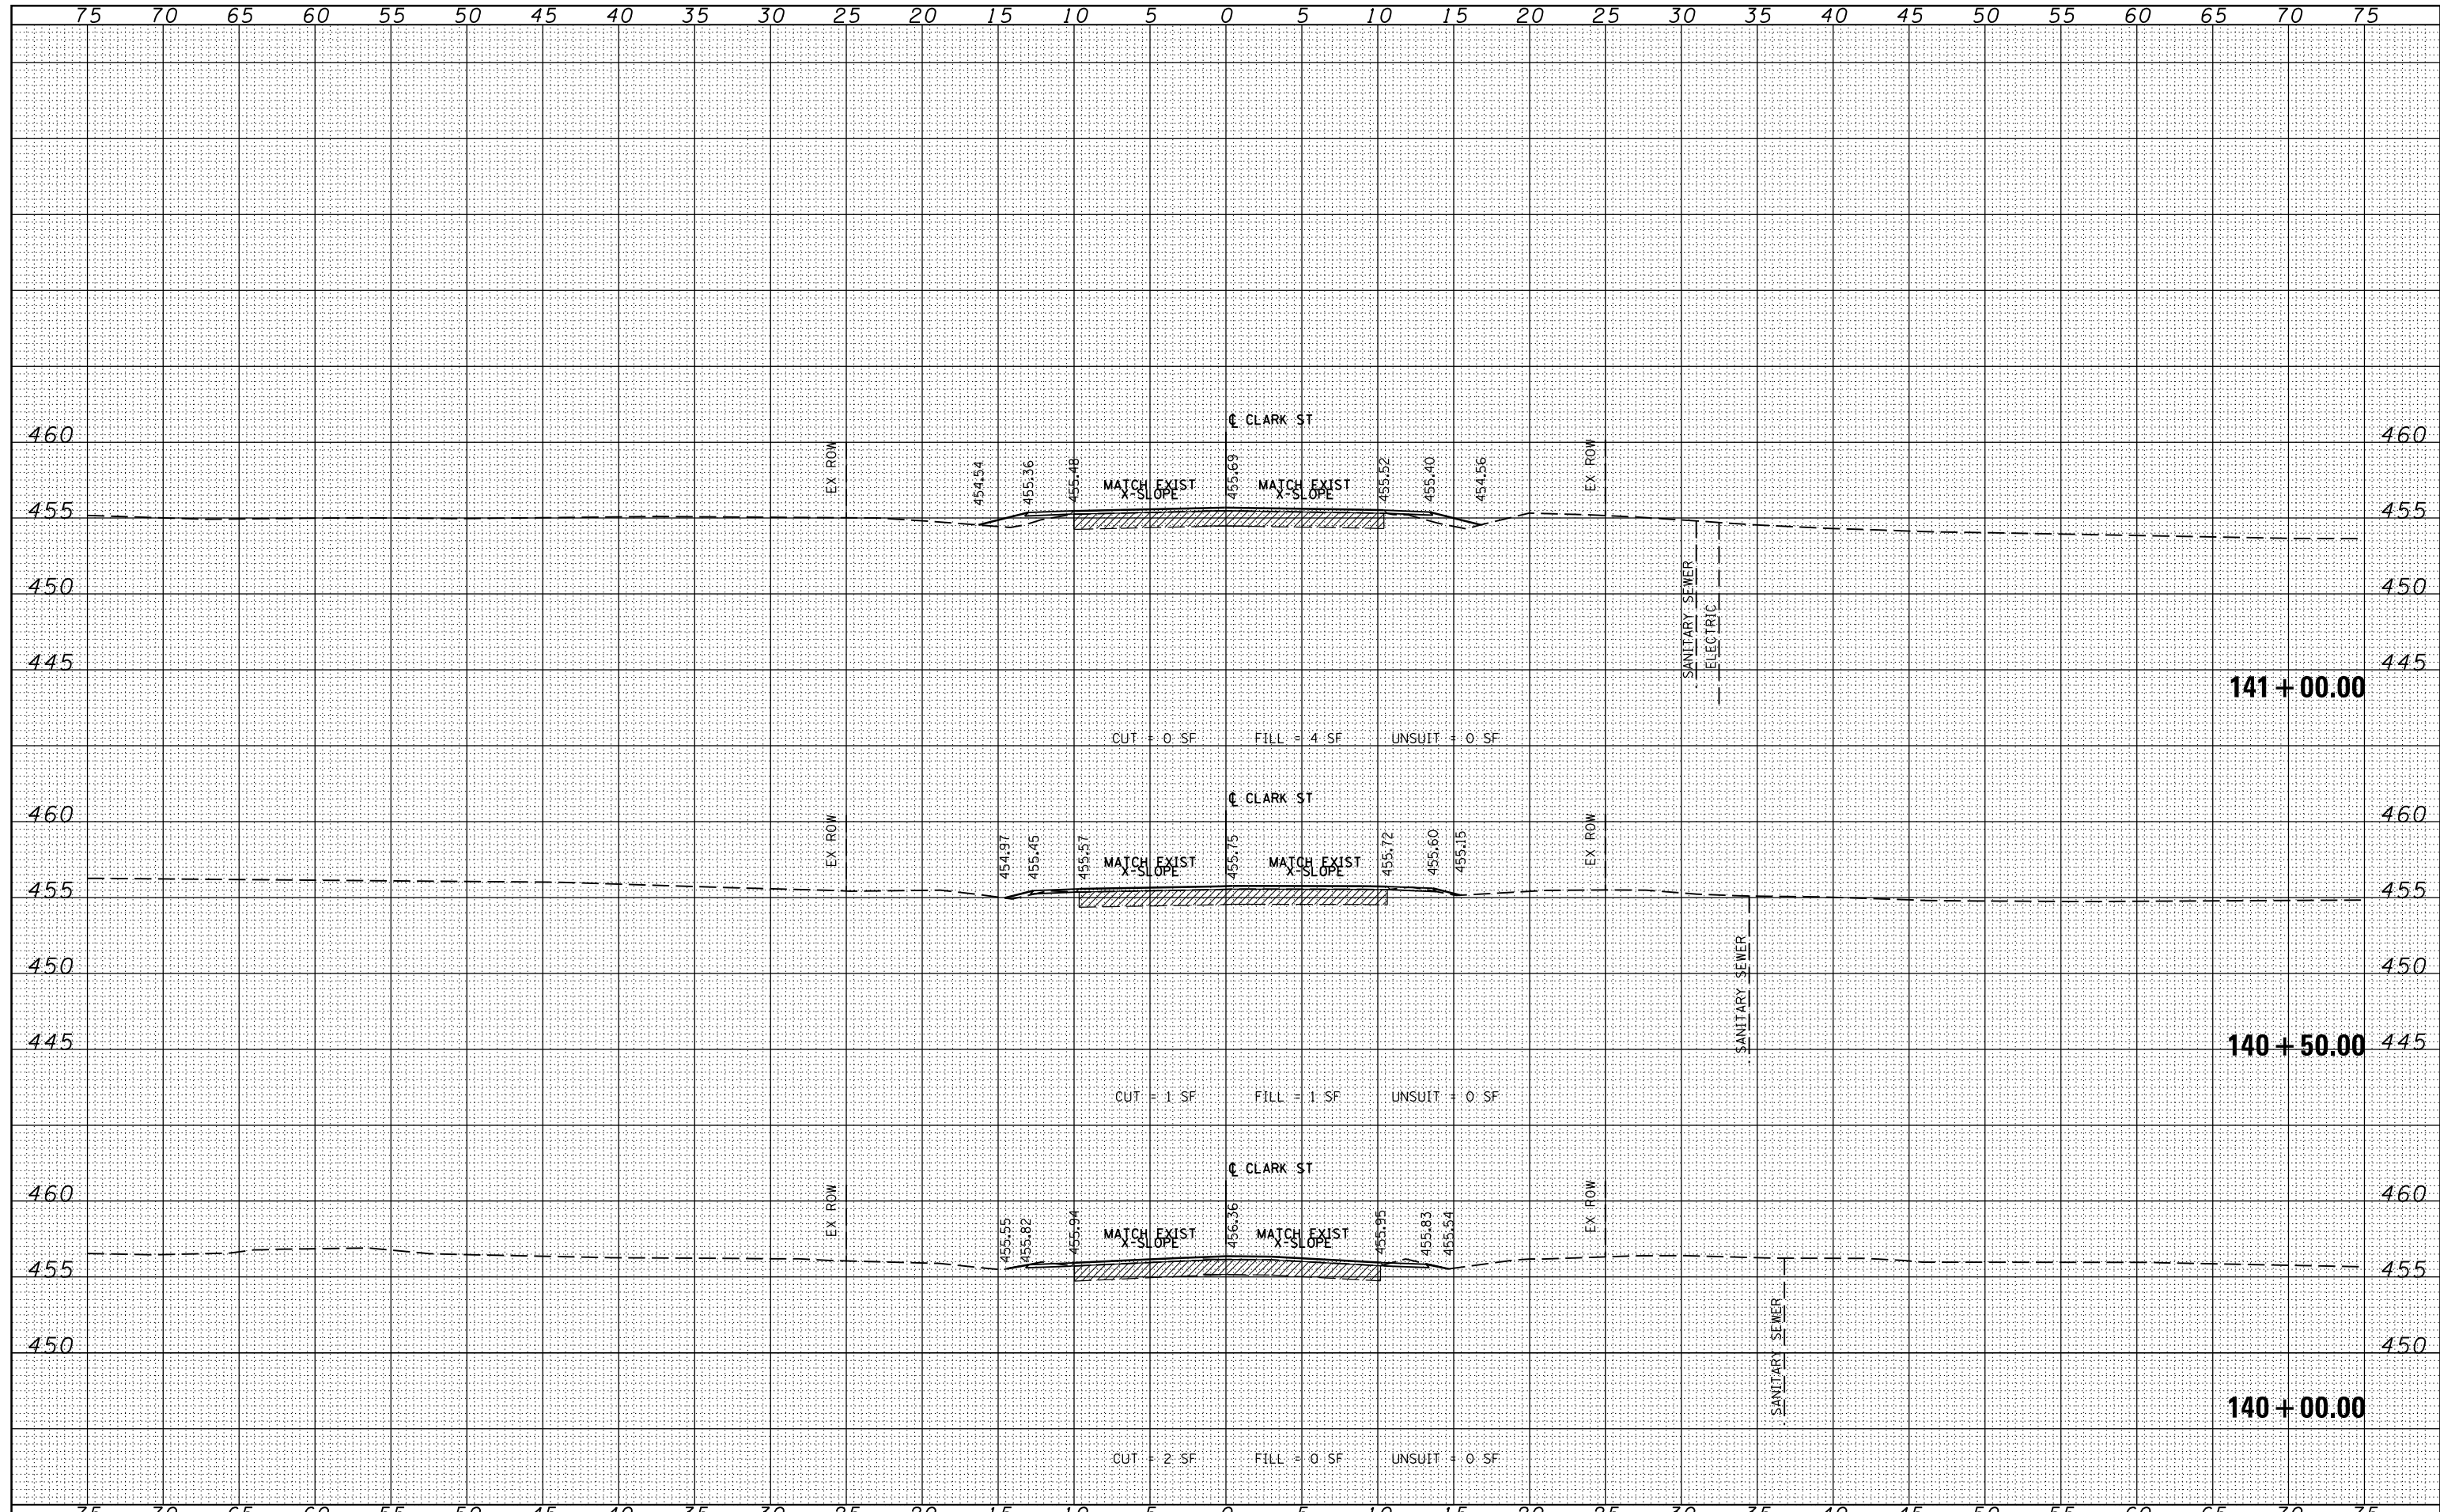

FILE NAME =	USER NAME = susers	DESIGNED - KN	REVISSED -	STATE OF ILLINOIS DEPARTMENT OF TRANSPORTATION	PROPOSED CROSS SECTIONS DONNA DRIVE / CLARK STREET			F.A.P. RTE.	SECTION	COUNTY	TOTAL SHEETS	SHEET NO.
ca:\pw\work\p\dot\lavenderba\d0363618\0978221-ht-xssht-Donna.dgn		DRAWN - AS	REVISSED -		331	(1-3)R-2, N-4, TS-4, HKB-1	WILLIAMSON	733	665			
PLOT SCALE = 10.0000' / in.		CHECKED -	REVISSED -		DRAWING NO.	XS-265			78221			
PLOT DATE = 1/31/2014		DATE -	REVISSED -		SCALE:	SHEET NO. 41 OF 43 SHEETS	STA. 140+00.00 TO STA. 141+00.00	ILLINOIS FED. AID PROJECT				