


DATE	
BY	
FINAL SURVEY	SURVEYED
NOTE BOOK	PLOTTED
NO.	TEMPLATE
	AREAS CHECKED

DATE	
BY	
ORIGINAL SURVEY	SURVEYED
NOTE BOOK	PLOTTED
NO.	TEMPLATE
	AREAS CHECKED

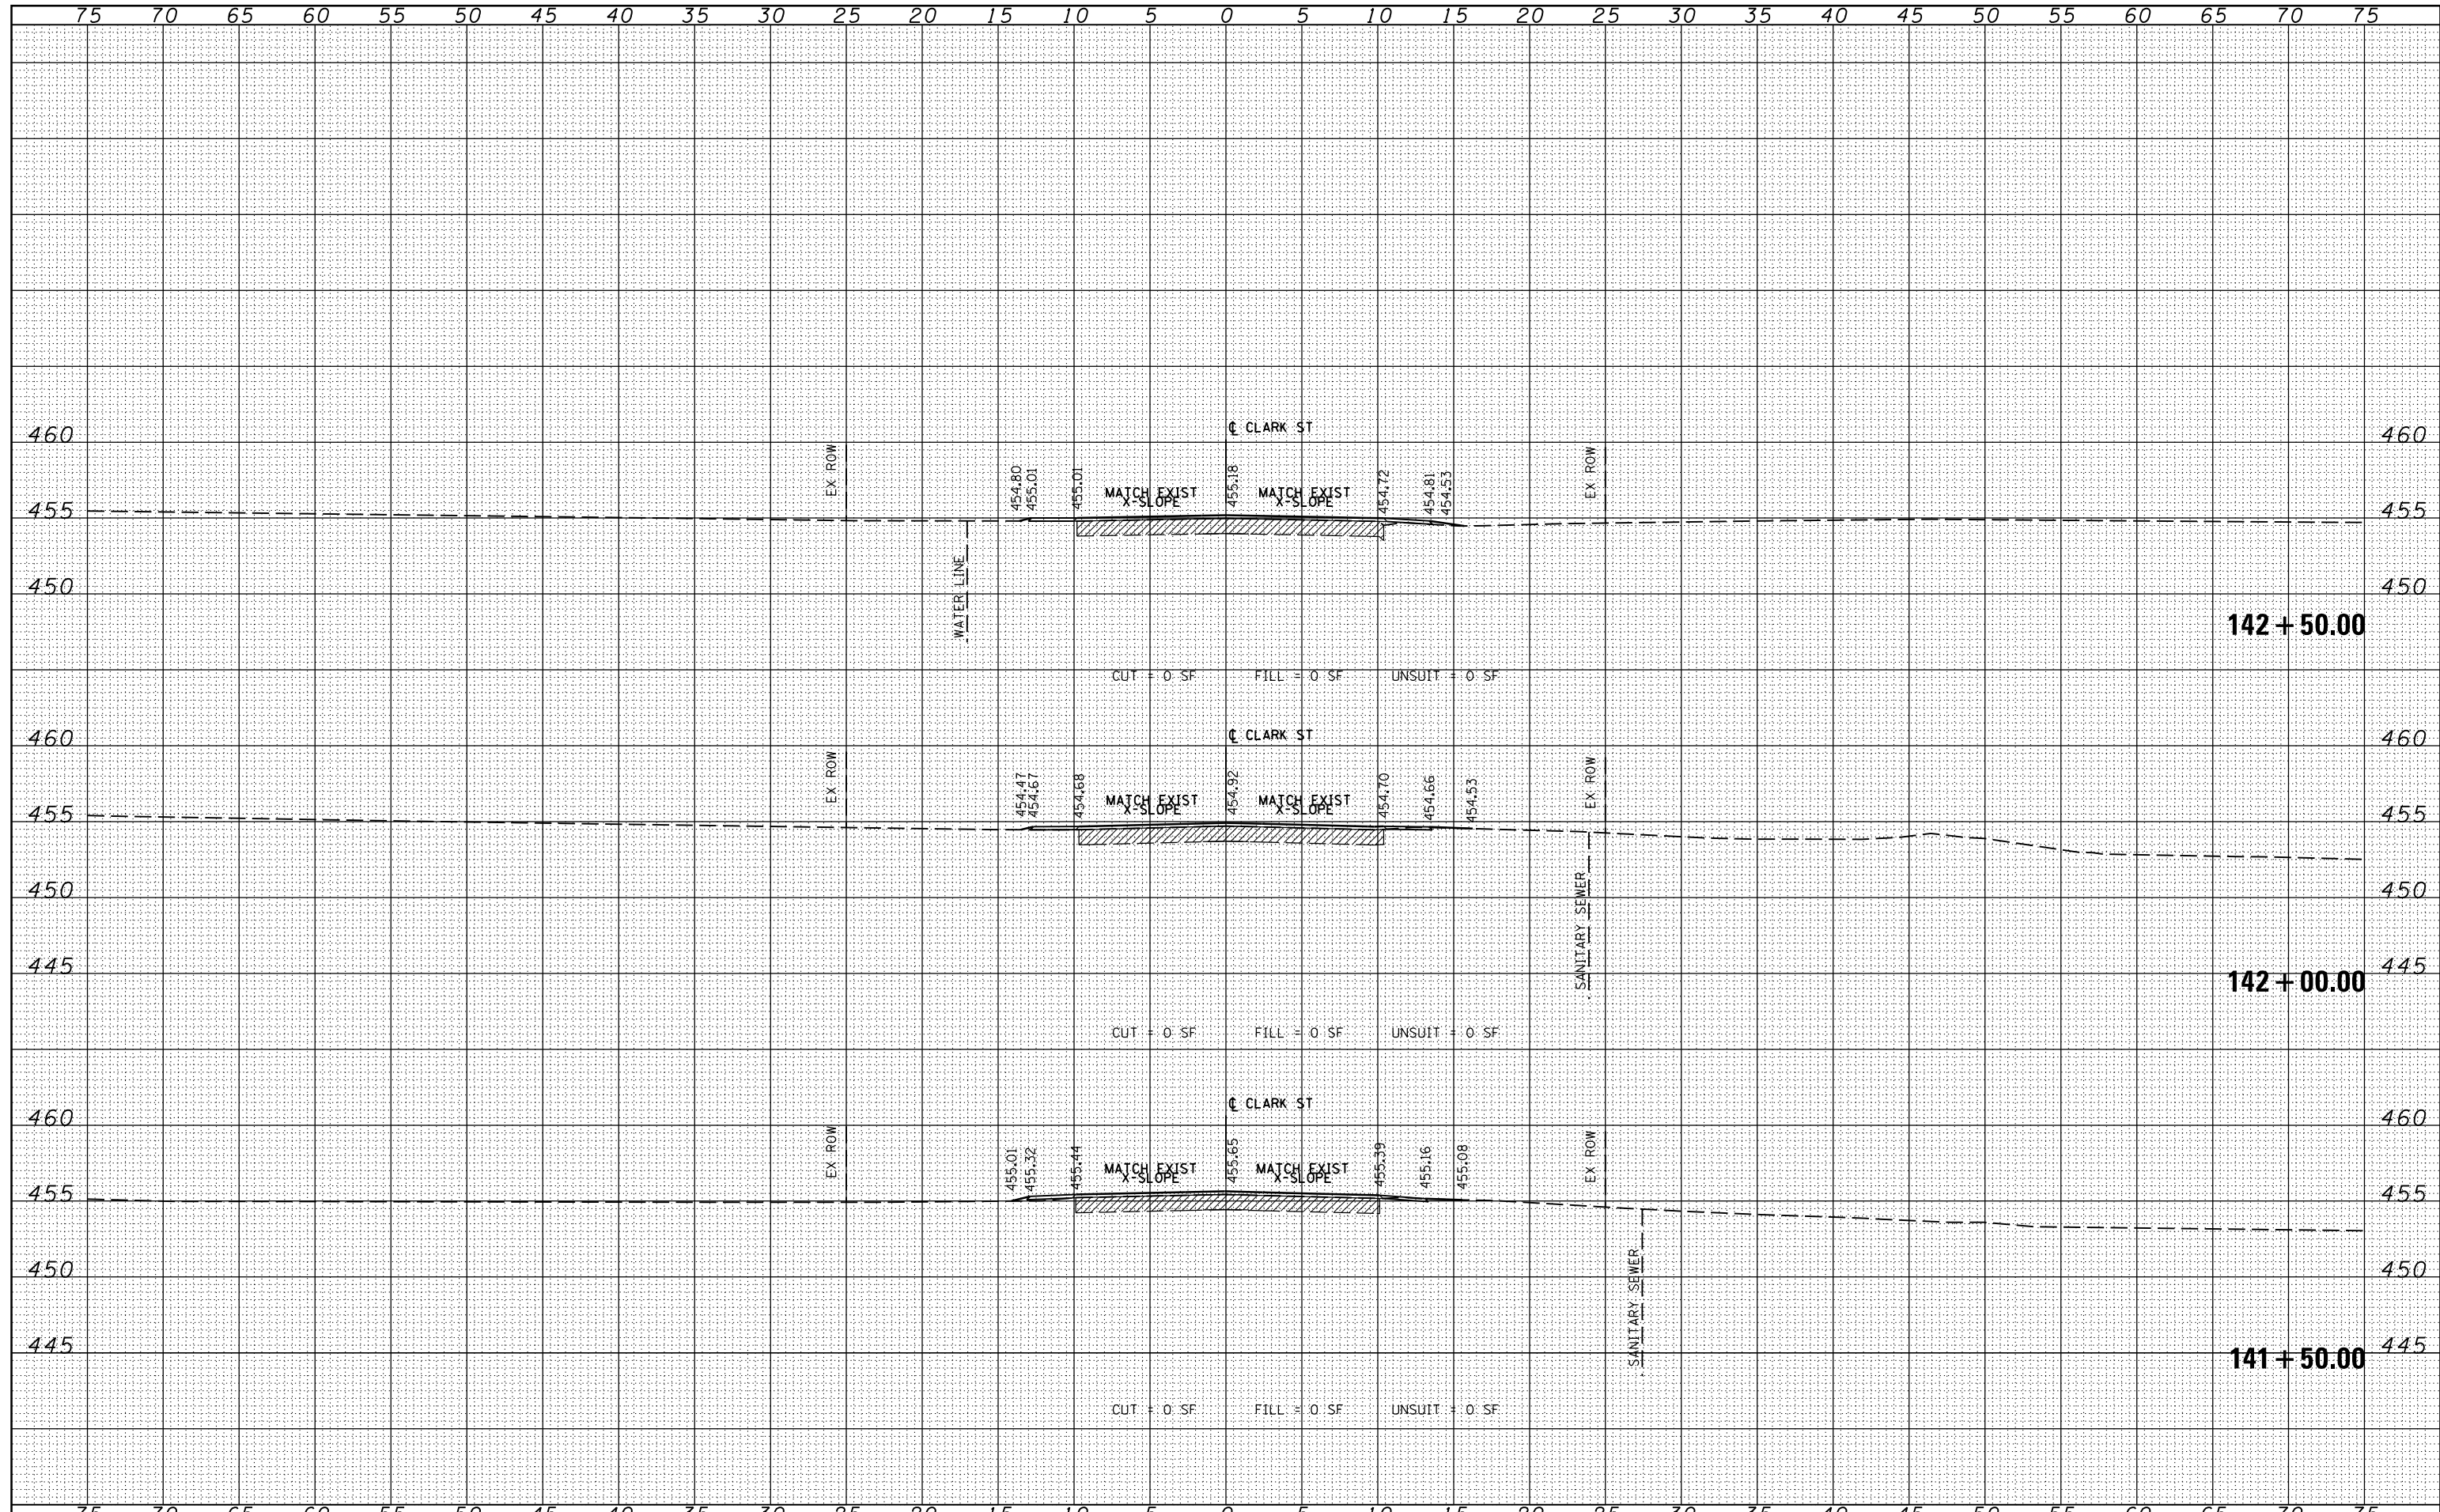

FILE NAME =	USER NAME = susers	DESIGNED - KN	REVISIED -	STATE OF ILLINOIS DEPARTMENT OF TRANSPORTATION	PROPOSED CROSS SECTIONS DONNA DRIVE / CLARK STREET	F.A.P. RTE.	SECTION	COUNTY	TOTAL SHEETS	SHEET NO.
es:\pw_work\p1dot\lavenderba\d0363618\0978221-ht-xssht-Donna.dgn	DRAWN - AS	CHECKED -	REVISIED -			331	(1-3)R-2, N-4, T5-4, HBK-1	WILLIAMSON	733	666
PLOT SCALE = 10.0000' / in.	CHECKED -	REVISIED -	REVISIED -			DRAWING NO.	XS-266			78221
PLOT DATE = 1/31/2014	DATE -	REVISIED -	REVISIED -			SCALE:	SHEET NO. 42 OF 43 SHEETS	STA. 141+50.00	TO STA. 142+50.00	ILLINOIS FED. AID PROJECT