


BY	DATE
SURVEYED	
PLOTTED	
TEMPLATE	
NOTE BOOK	
AREAS CHECKED	
NO.	

BY	DATE
SURVEYED	
PLOTTED	
TEMPLATE	
NOTE BOOK	
AREAS CHECKED	
NO.	

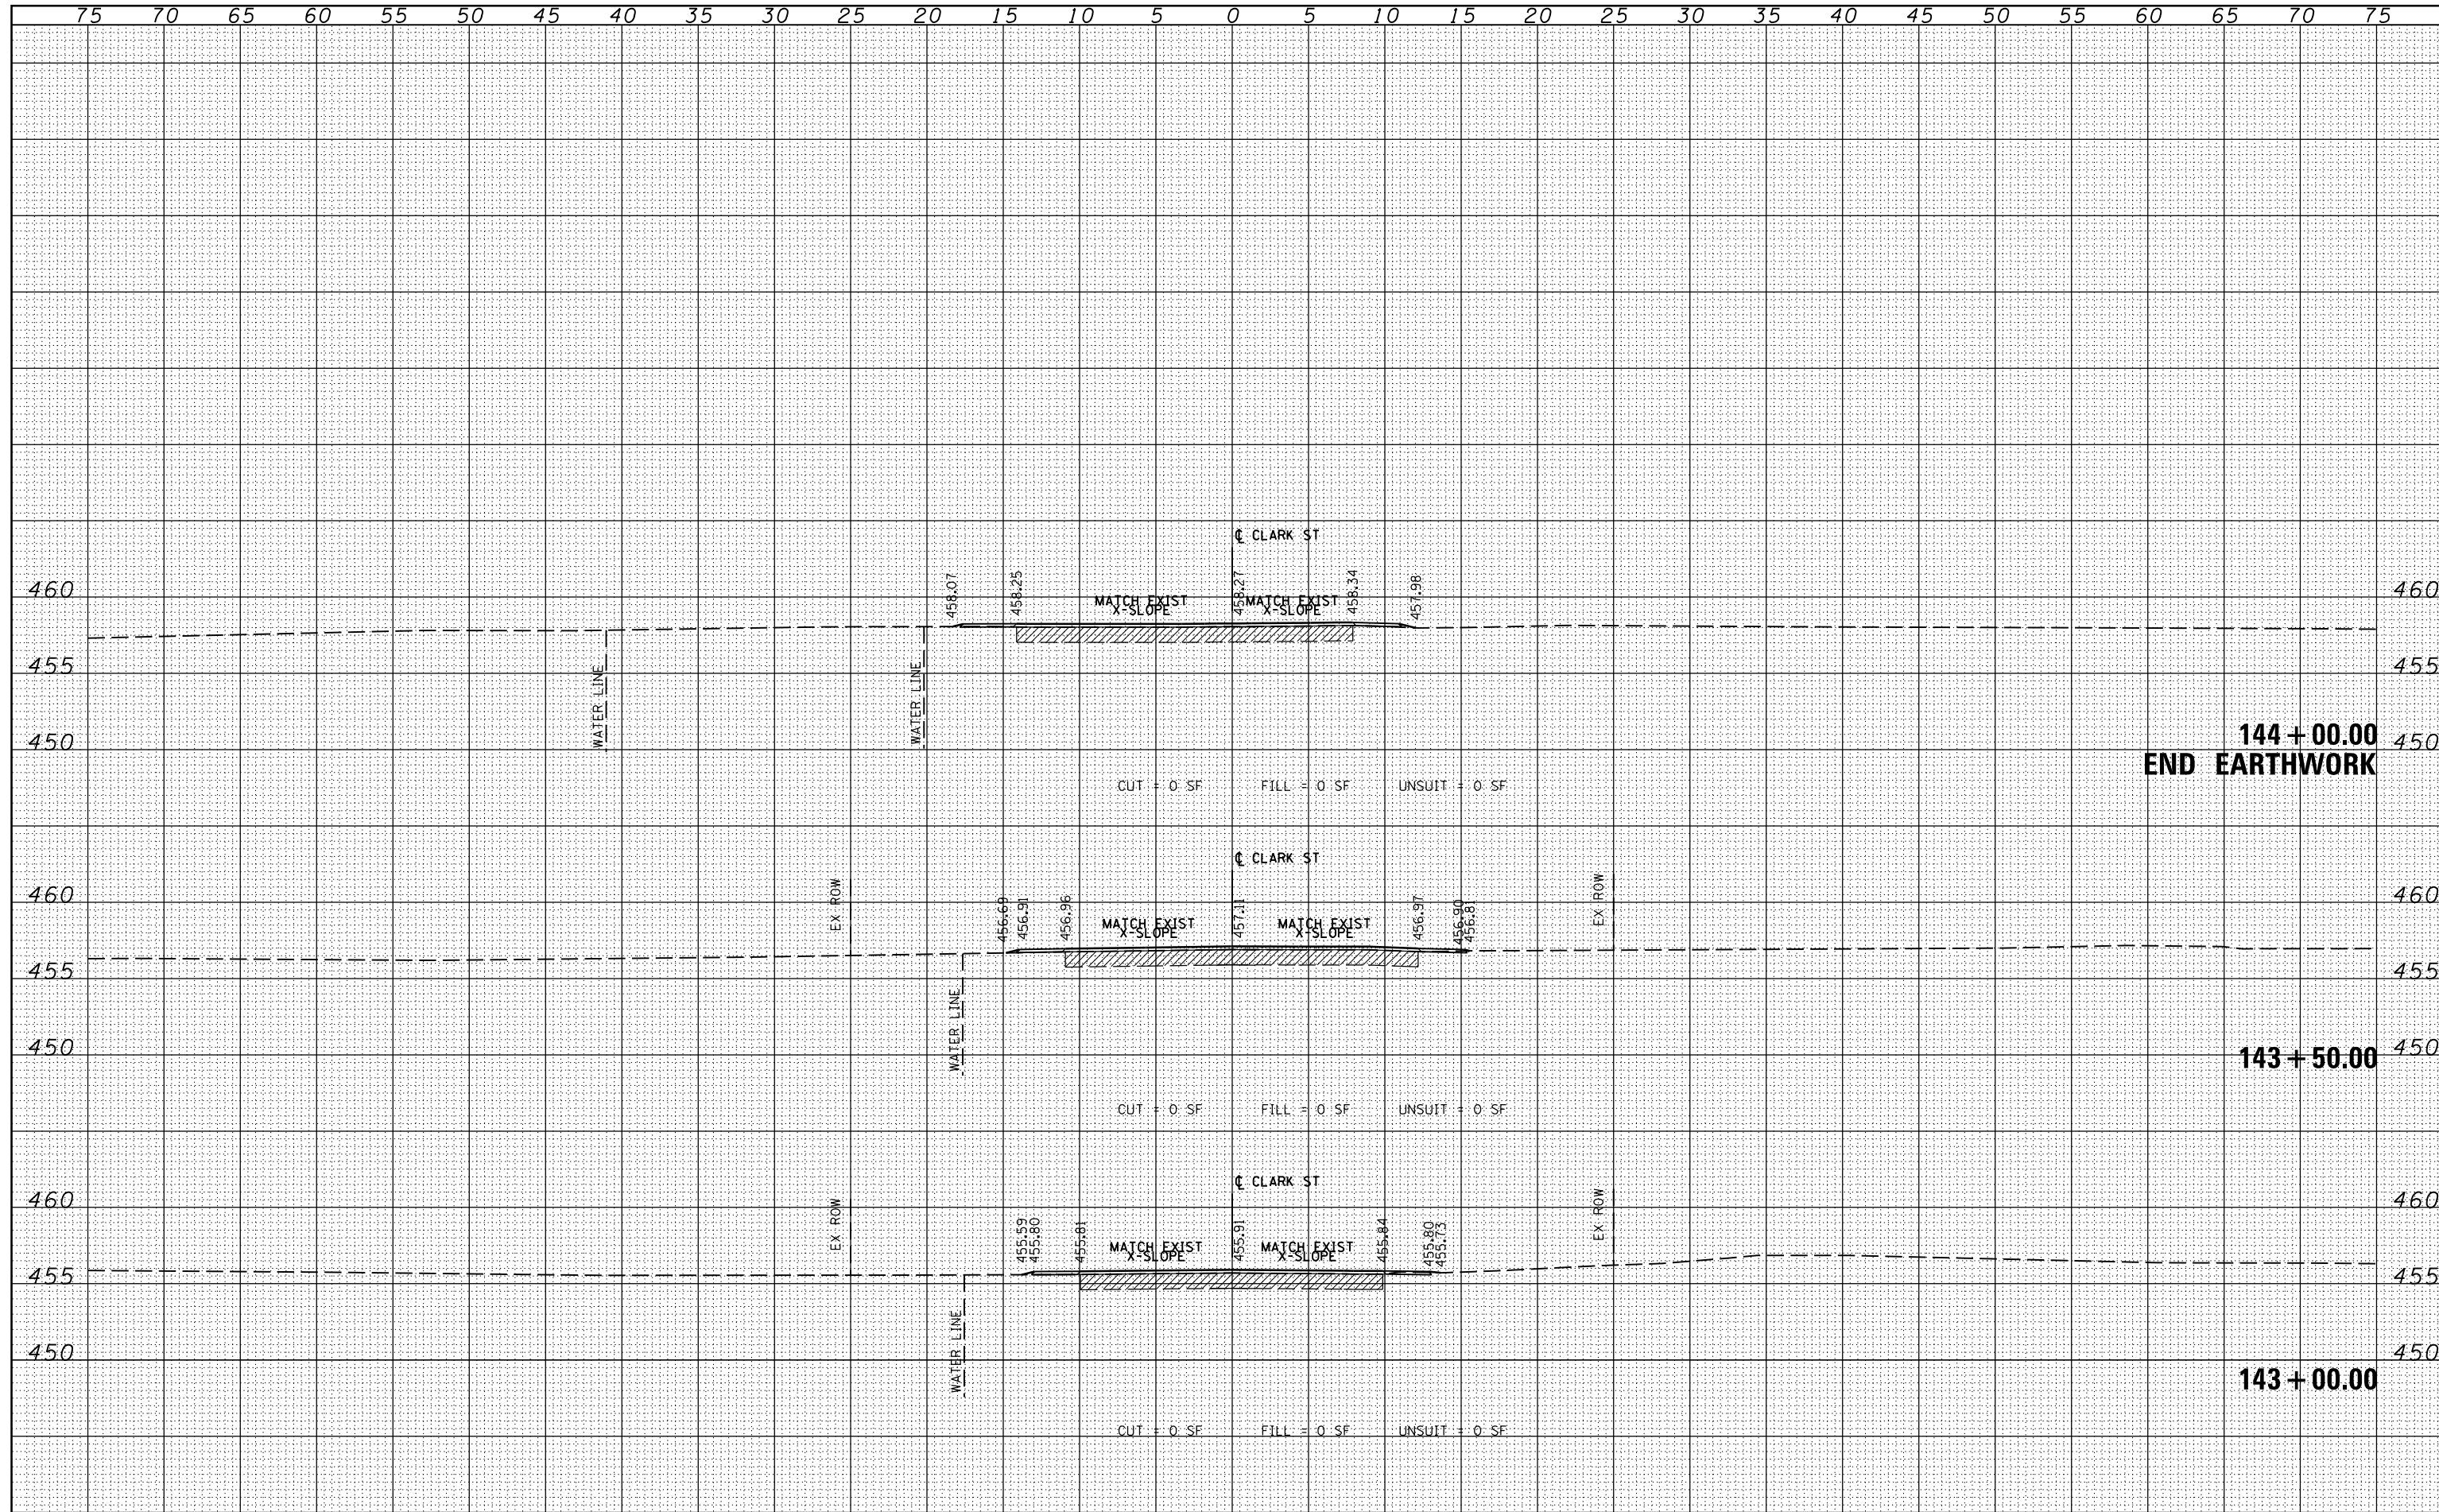

FILE NAME = c:\pw\_work\pwwdot\lavenderba\d0363618\0978221-ht-xssht-Donna.dgn

USER NAME = susers	DESIGNED - KN	REVISIED -
	DRAWN - AS	REVISIED -
PLOT SCALE = 10.0000' / in.	CHECKED -	REVISIED -
PLOT DATE = 1/31/2014	DATE -	REVISIED -

**STATE OF ILLINOIS  
DEPARTMENT OF TRANSPORTATION**

**PROPOSED CROSS SECTIONS  
DONNA DRIVE / CLARK STREET**

SCALE: SHEET NO. 43 OF 43 SHEETS STA. 143+00.00 TO STA. 144+00.00

F.A.P. RTE.	SECTION	COUNTY	TOTAL SHEETS	SHEET NO.
331	(1-3)R-2, N-4, TS-4, HBK-1	WILLIAMSON	733	667
DRAWING NO.	XS-267			78221
ILLINOIS FED. AID PROJECT				