


DATE	
BY	
FINL SURVEY	
PLOTTED	
TEMPLATE	
NOTE BOOK	
AREAS CHECKED	
NO.	

DATE	
BY	
ORIGINAL SURVEY	
PLOTTED	
TEMPLATE	
NOTE BOOK	
AREAS CHECKED	
NO.	

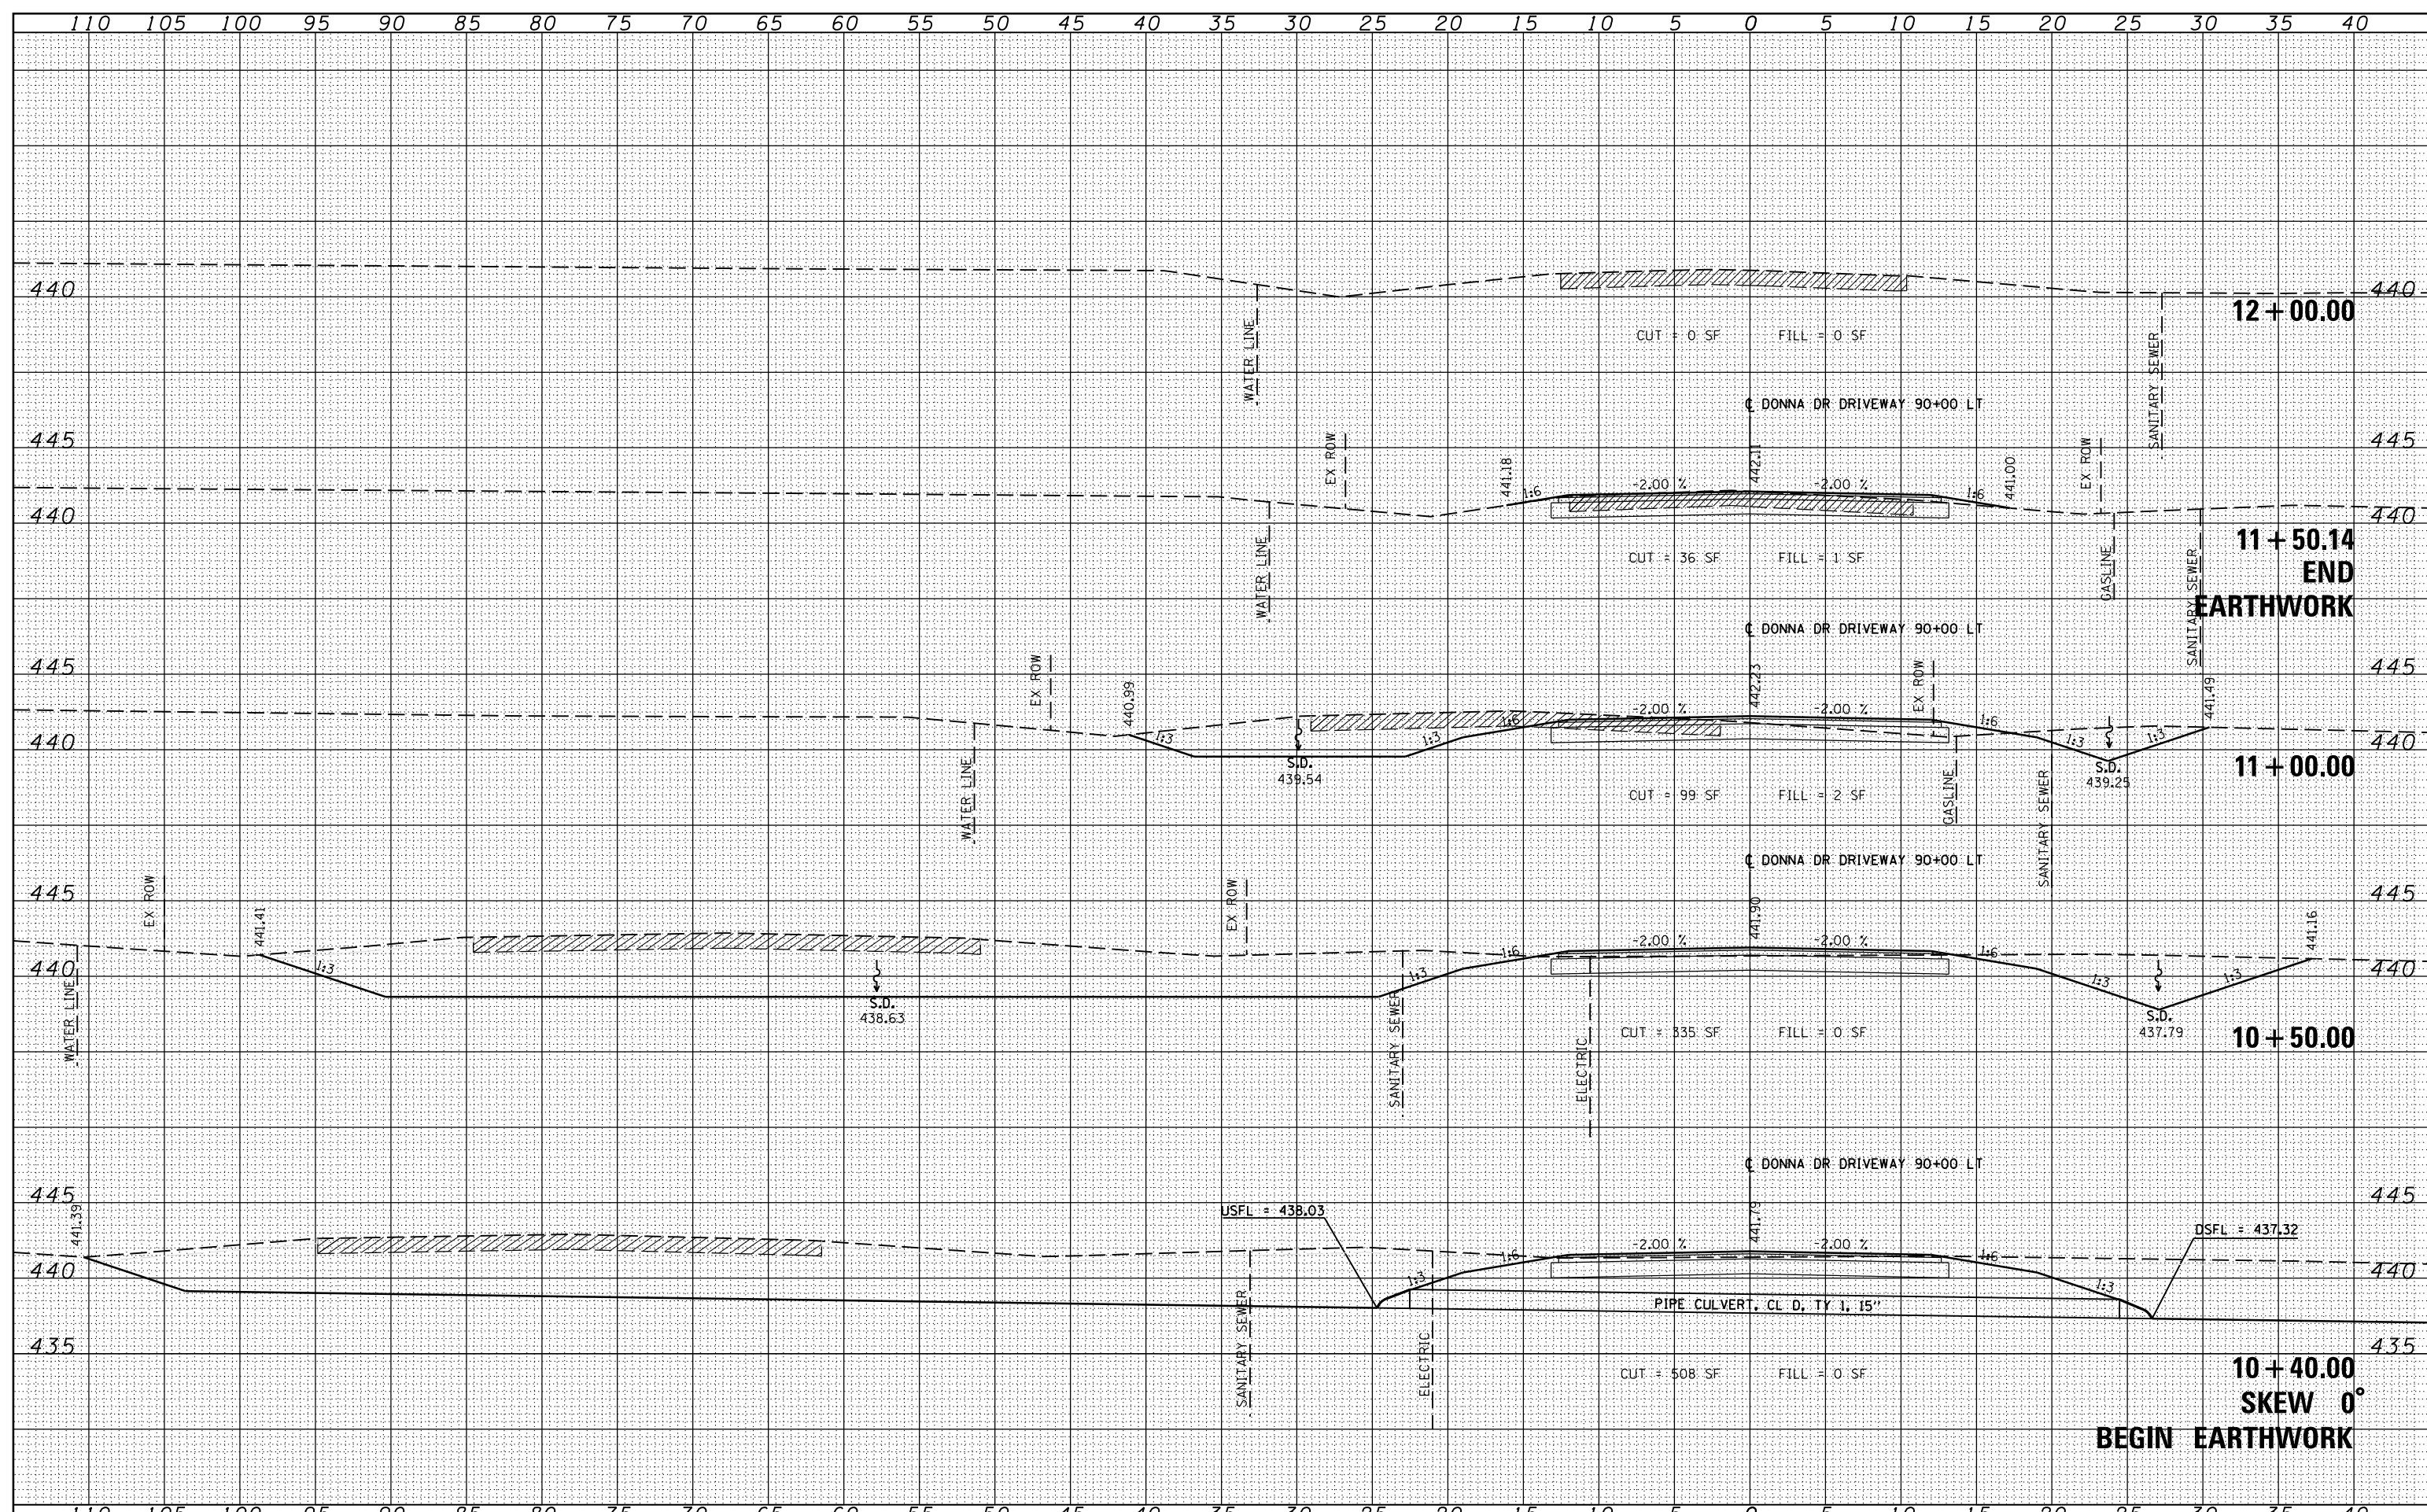

FILE NAME =	USER NAME = \$USER\$	DESIGNED - KN	REVISED -	STATE OF ILLINOIS DEPARTMENT OF TRANSPORTATION	PROPOSED CROSS SECTIONS DONNA DR DRIVEWAY STA 90+00, LT		F.A.P. RTE.	SECTION	COUNTY	TOTAL SHEETS	SHEET NO.
ct:\pw\work\pwsdot\lavender-ba\d8363618\0978221	ht-ssht-DonnaDR90.dgn	DRAWN - AS	REVISED -		331	(1-3)R-2, N-4, TS-4, HBK-1	WILLIAMSON	733	668		
PLOT SCALE = 10.0000' / in.	CHECKED -	REVISED -	REVISED -		DRAWING NO.	XS-268			78221		
PLOT DATE = 1/31/2014	DATE -	REVISED -	REVISED -		ILLINOIS FED. AID PROJECT						