


DATE	
BY	
FINAL SURVEY	
SURVEYED	
PLOTTED	
TEMPLATE	
NOTE BOOK	
AREAS	
CHECKED	
NO.	

DATE	
BY	
ORIGINAL SURVEY	
SURVEYED	
PLOTTED	
TEMPLATE	
NOTE BOOK	
AREAS	
CHECKED	
NO.	

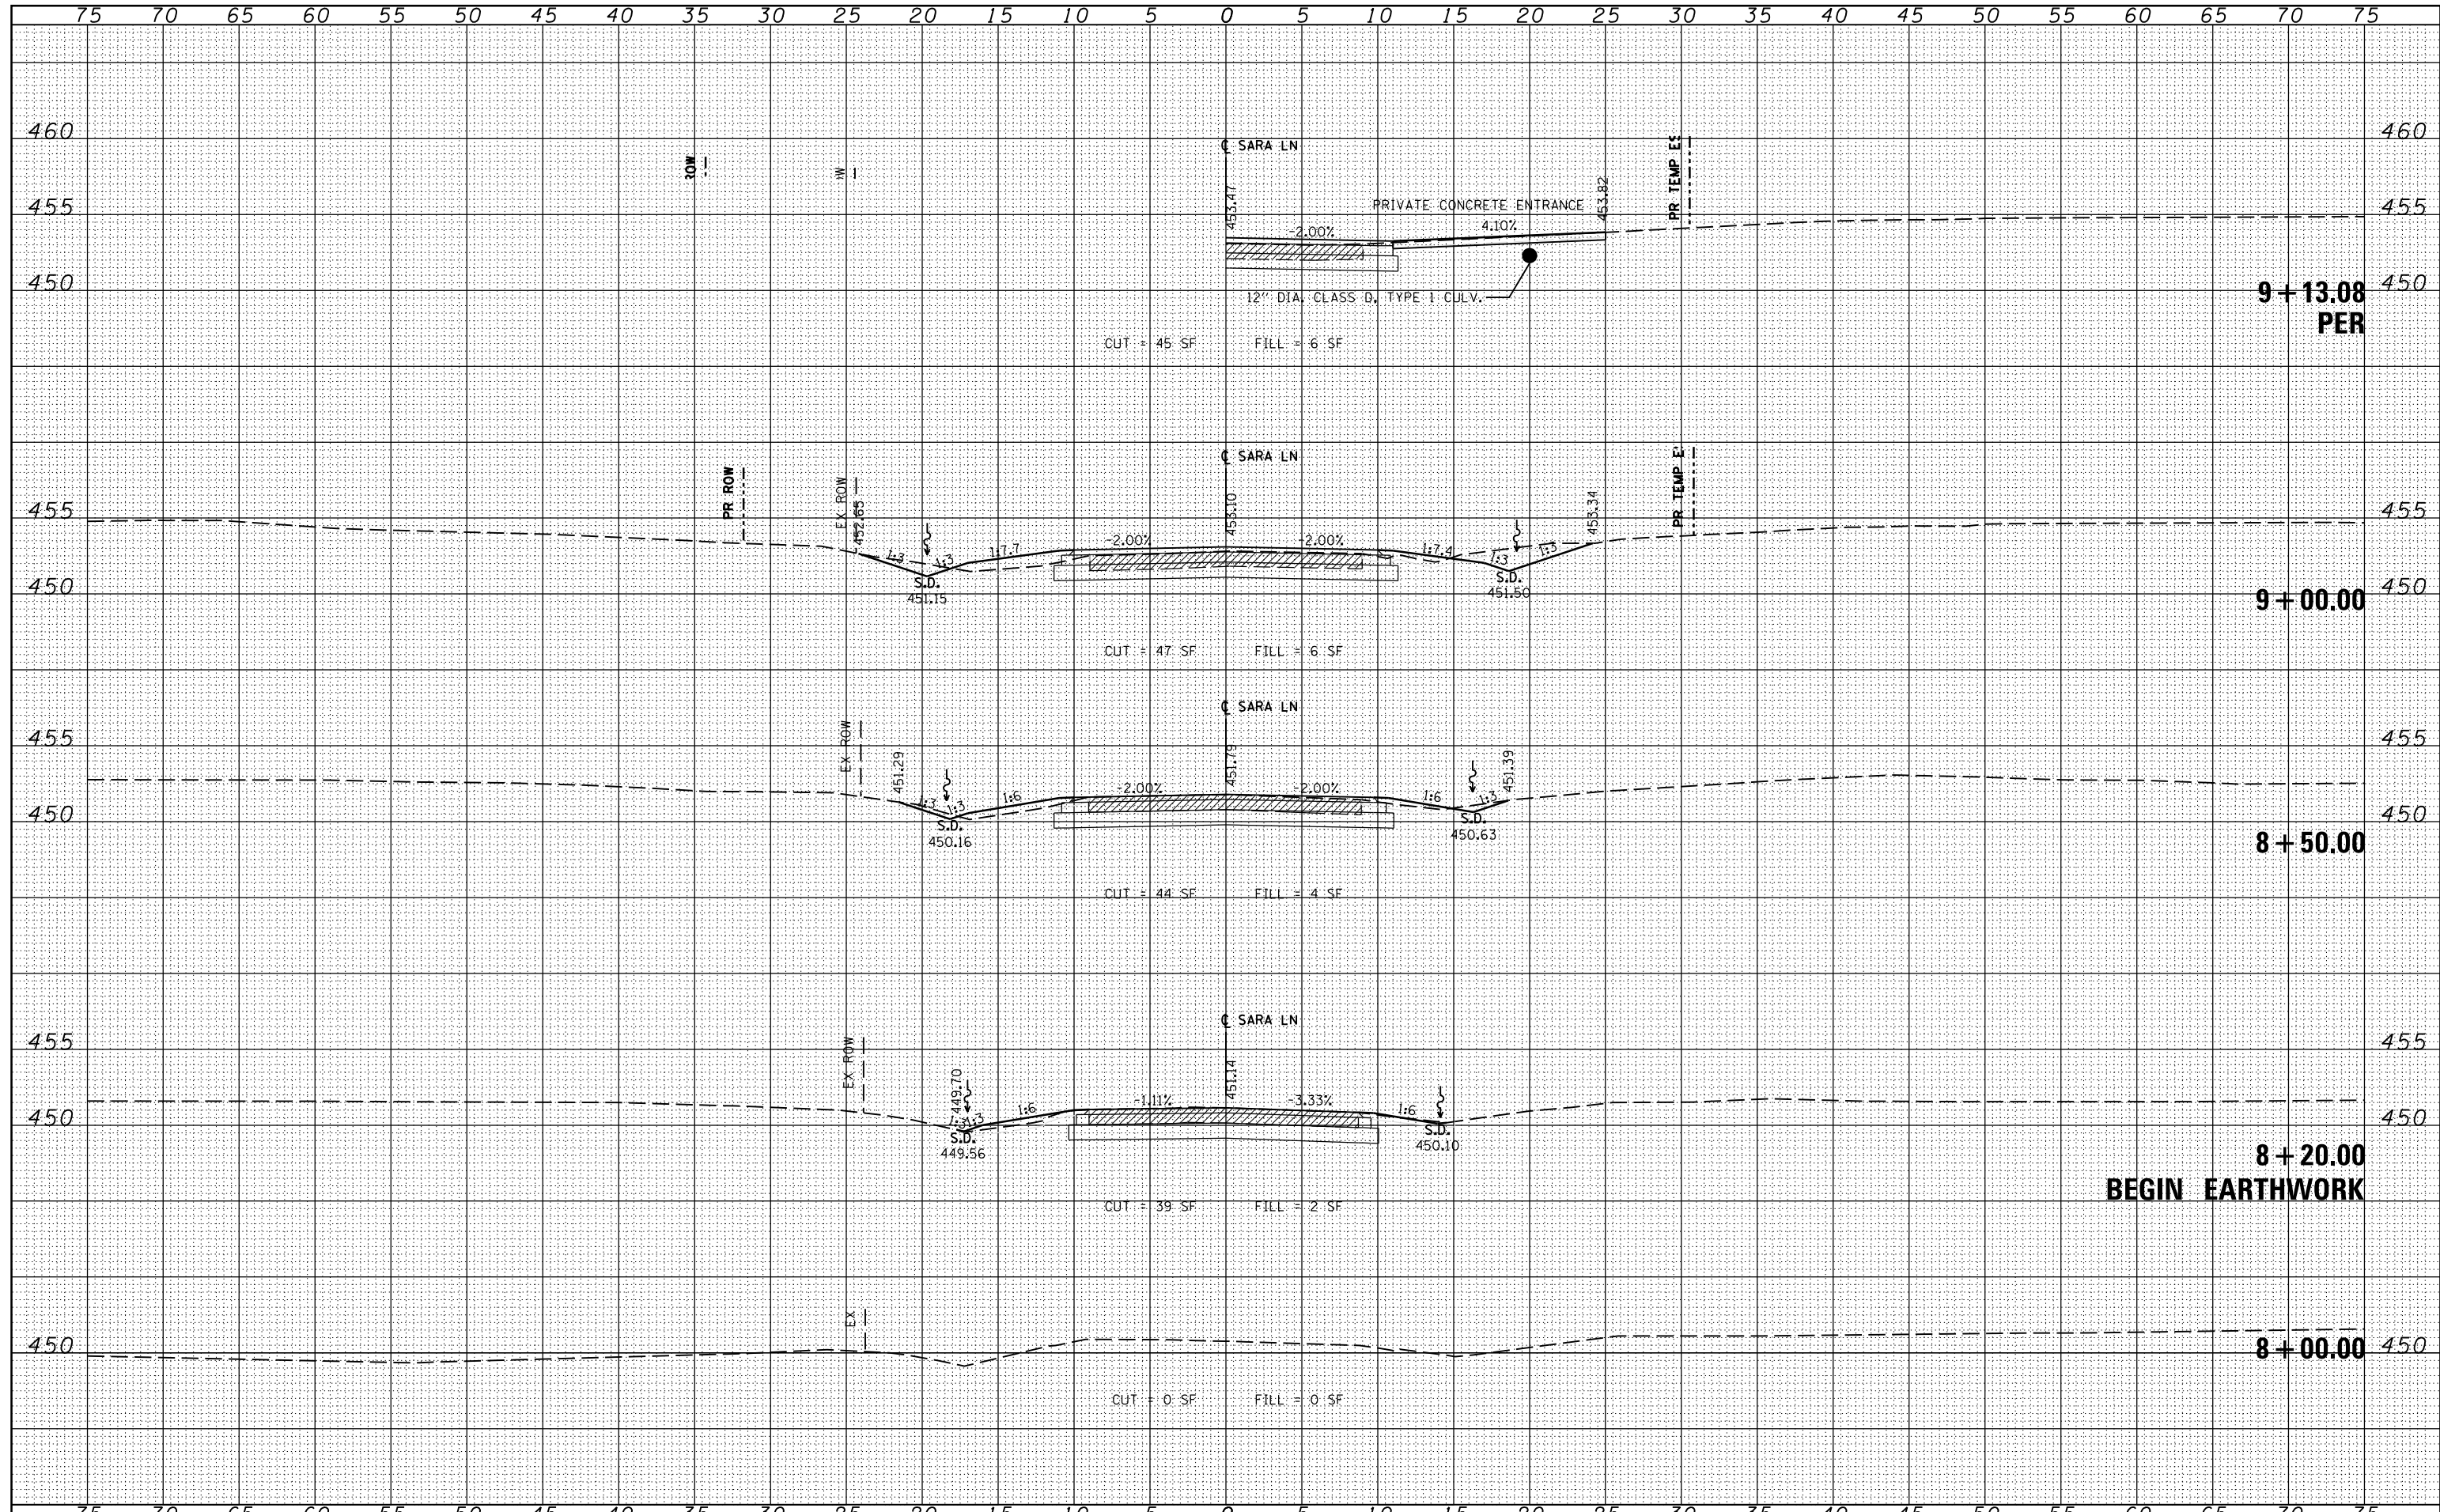

FILE NAME =	USER NAME = susers	DESIGNED - KN	REVISIED -	<b>STATE OF ILLINOIS</b> <b>DEPARTMENT OF TRANSPORTATION</b>	<b>PROPOSED CROSS SECTIONS</b> <b>SARA LANE</b>			F.A.P. RTE.	SECTION	COUNTY	TOTAL SHEETS	SHEET NO.
ca:\pw\work\p\dot\lavenderba\0363618\0978221-1\ht-xssht-SARA.dgn		DRAWN - AS	REVISIED -		331	(1-3)R-2, N-4, TS-4, Hbk-1	WILLIAMSON	733	669			
PLOT SCALE = 10.0000' / in.		CHECKED -	REVISIED -		DRAWING NO.	XS-269						
PLOT DATE = 1/31/2014		DATE -	REVISIED -		SCALE:	SHEET NO. 1 OF 2 SHEETS	STA. 8+00.00 TO STA. 9+13.08	ILLINOIS FED. AID PROJECT				