


DATE	
BY	
FINAL SURVEY	SURVEYED
NOTE BOOK	PLOTTED
NO.	TEMPLATE
	AREAS CHECKED
	AREAS CHECKED

DATE	
BY	
ORIGINAL SURVEY	SURVEYED
NOTE BOOK	PLOTTED
NO.	TEMPLATE
	AREAS CHECKED
	AREAS CHECKED

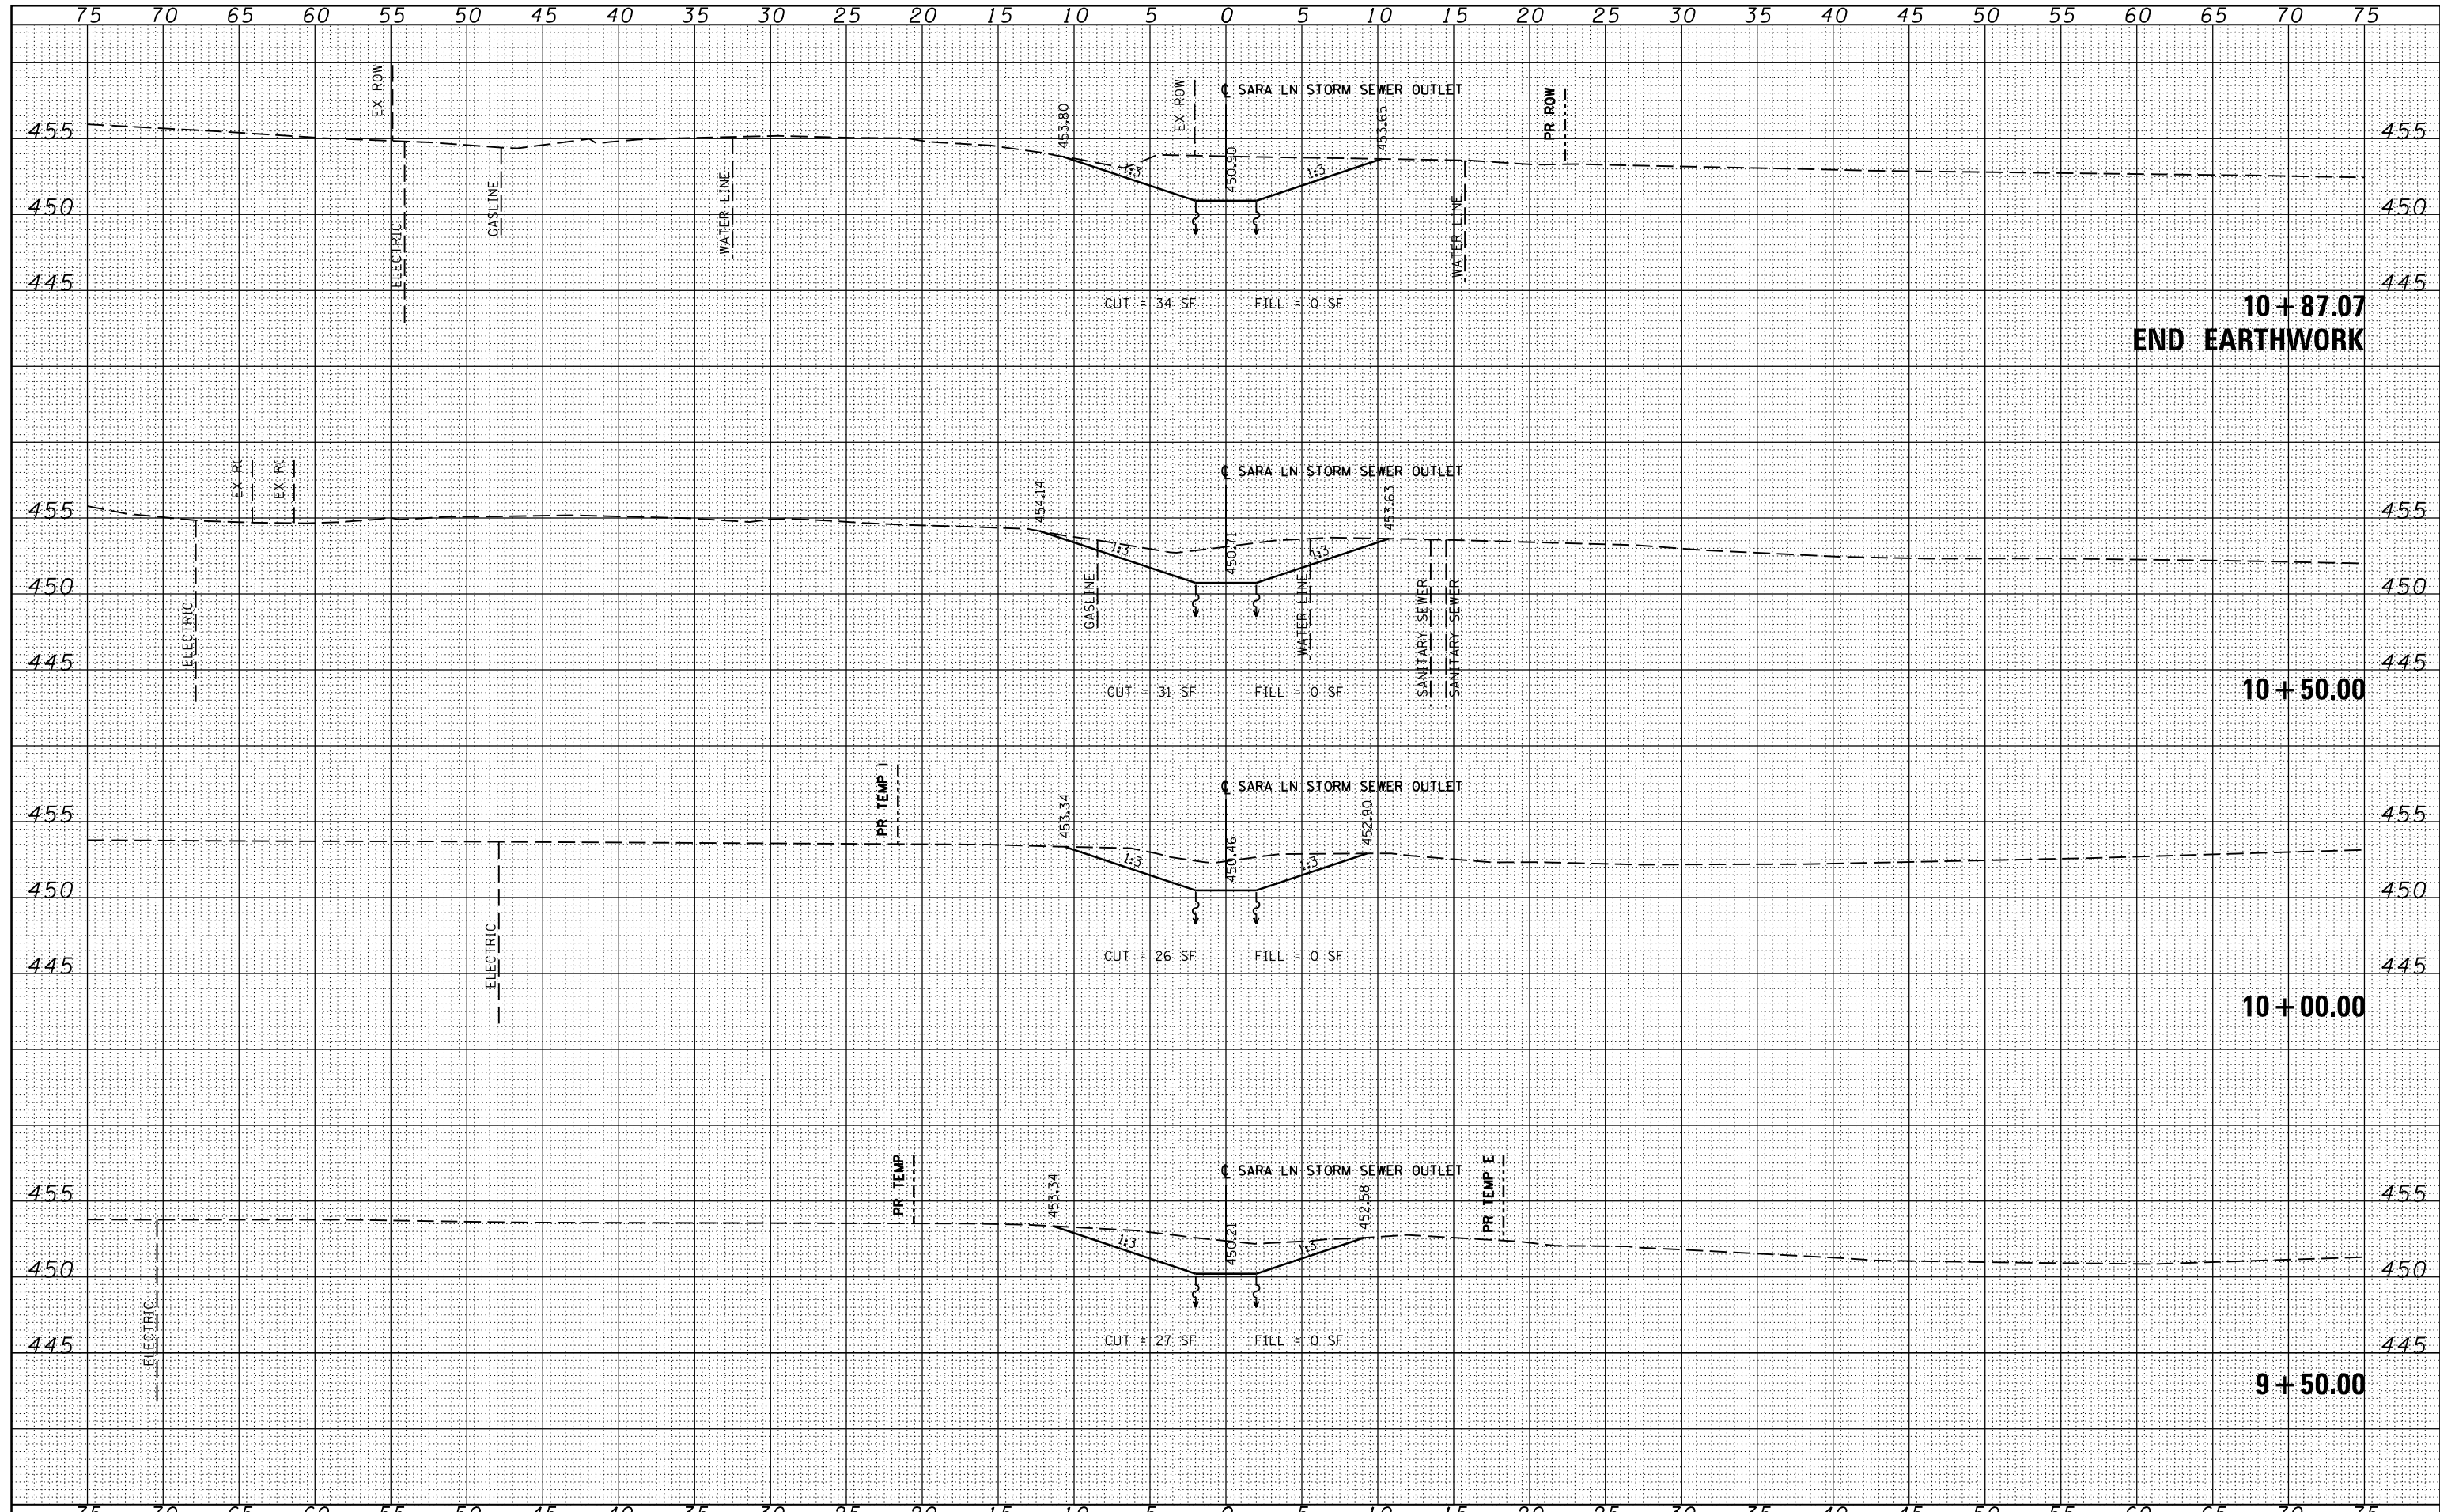

FILE NAME = c:\pw\work\p1dot\lavenderba\d0363618\0978221\p1t\ssht-SaraOut.dgn

USER NAME = susers  
 DESIGNED - KN  
 DRAWN - AS  
 CHECKED -  
 DATE - 1/31/2014

REVISIONS  
 REVISED -  
 REVISED -  
 REVISED -  
 REVISED -

STATE OF ILLINOIS  
 DEPARTMENT OF TRANSPORTATION

PROPOSED CROSS SECTIONS  
 SARA LN STORM SEWER OUTLET  
 SCALE: SHEET NO. 3 OF 3 SHEETS STA. 9+50.00 TO STA. 10+50.00

F.A.P. RTE.	SECTION	COUNTY	TOTAL SHEETS	SHEET NO.
331	(1-3)R-2, N-4, TS-4, HBK-1	WILLIAMSON	733	673
DRAWING NO.	XS-273			78221
ILLINOIS FED. AID PROJECT				