


DATE	
BY	
ORIGINAL SURVEY NO.	
SURVEYED	
PLOTTED	
TEMPLATE	
NOTE BOOK	
AREAS CHECKED	

DATE	
BY	
ORIGINAL SURVEY NO.	
SURVEYED	
PLOTTED	
TEMPLATE	
NOTE BOOK	
AREAS CHECKED	

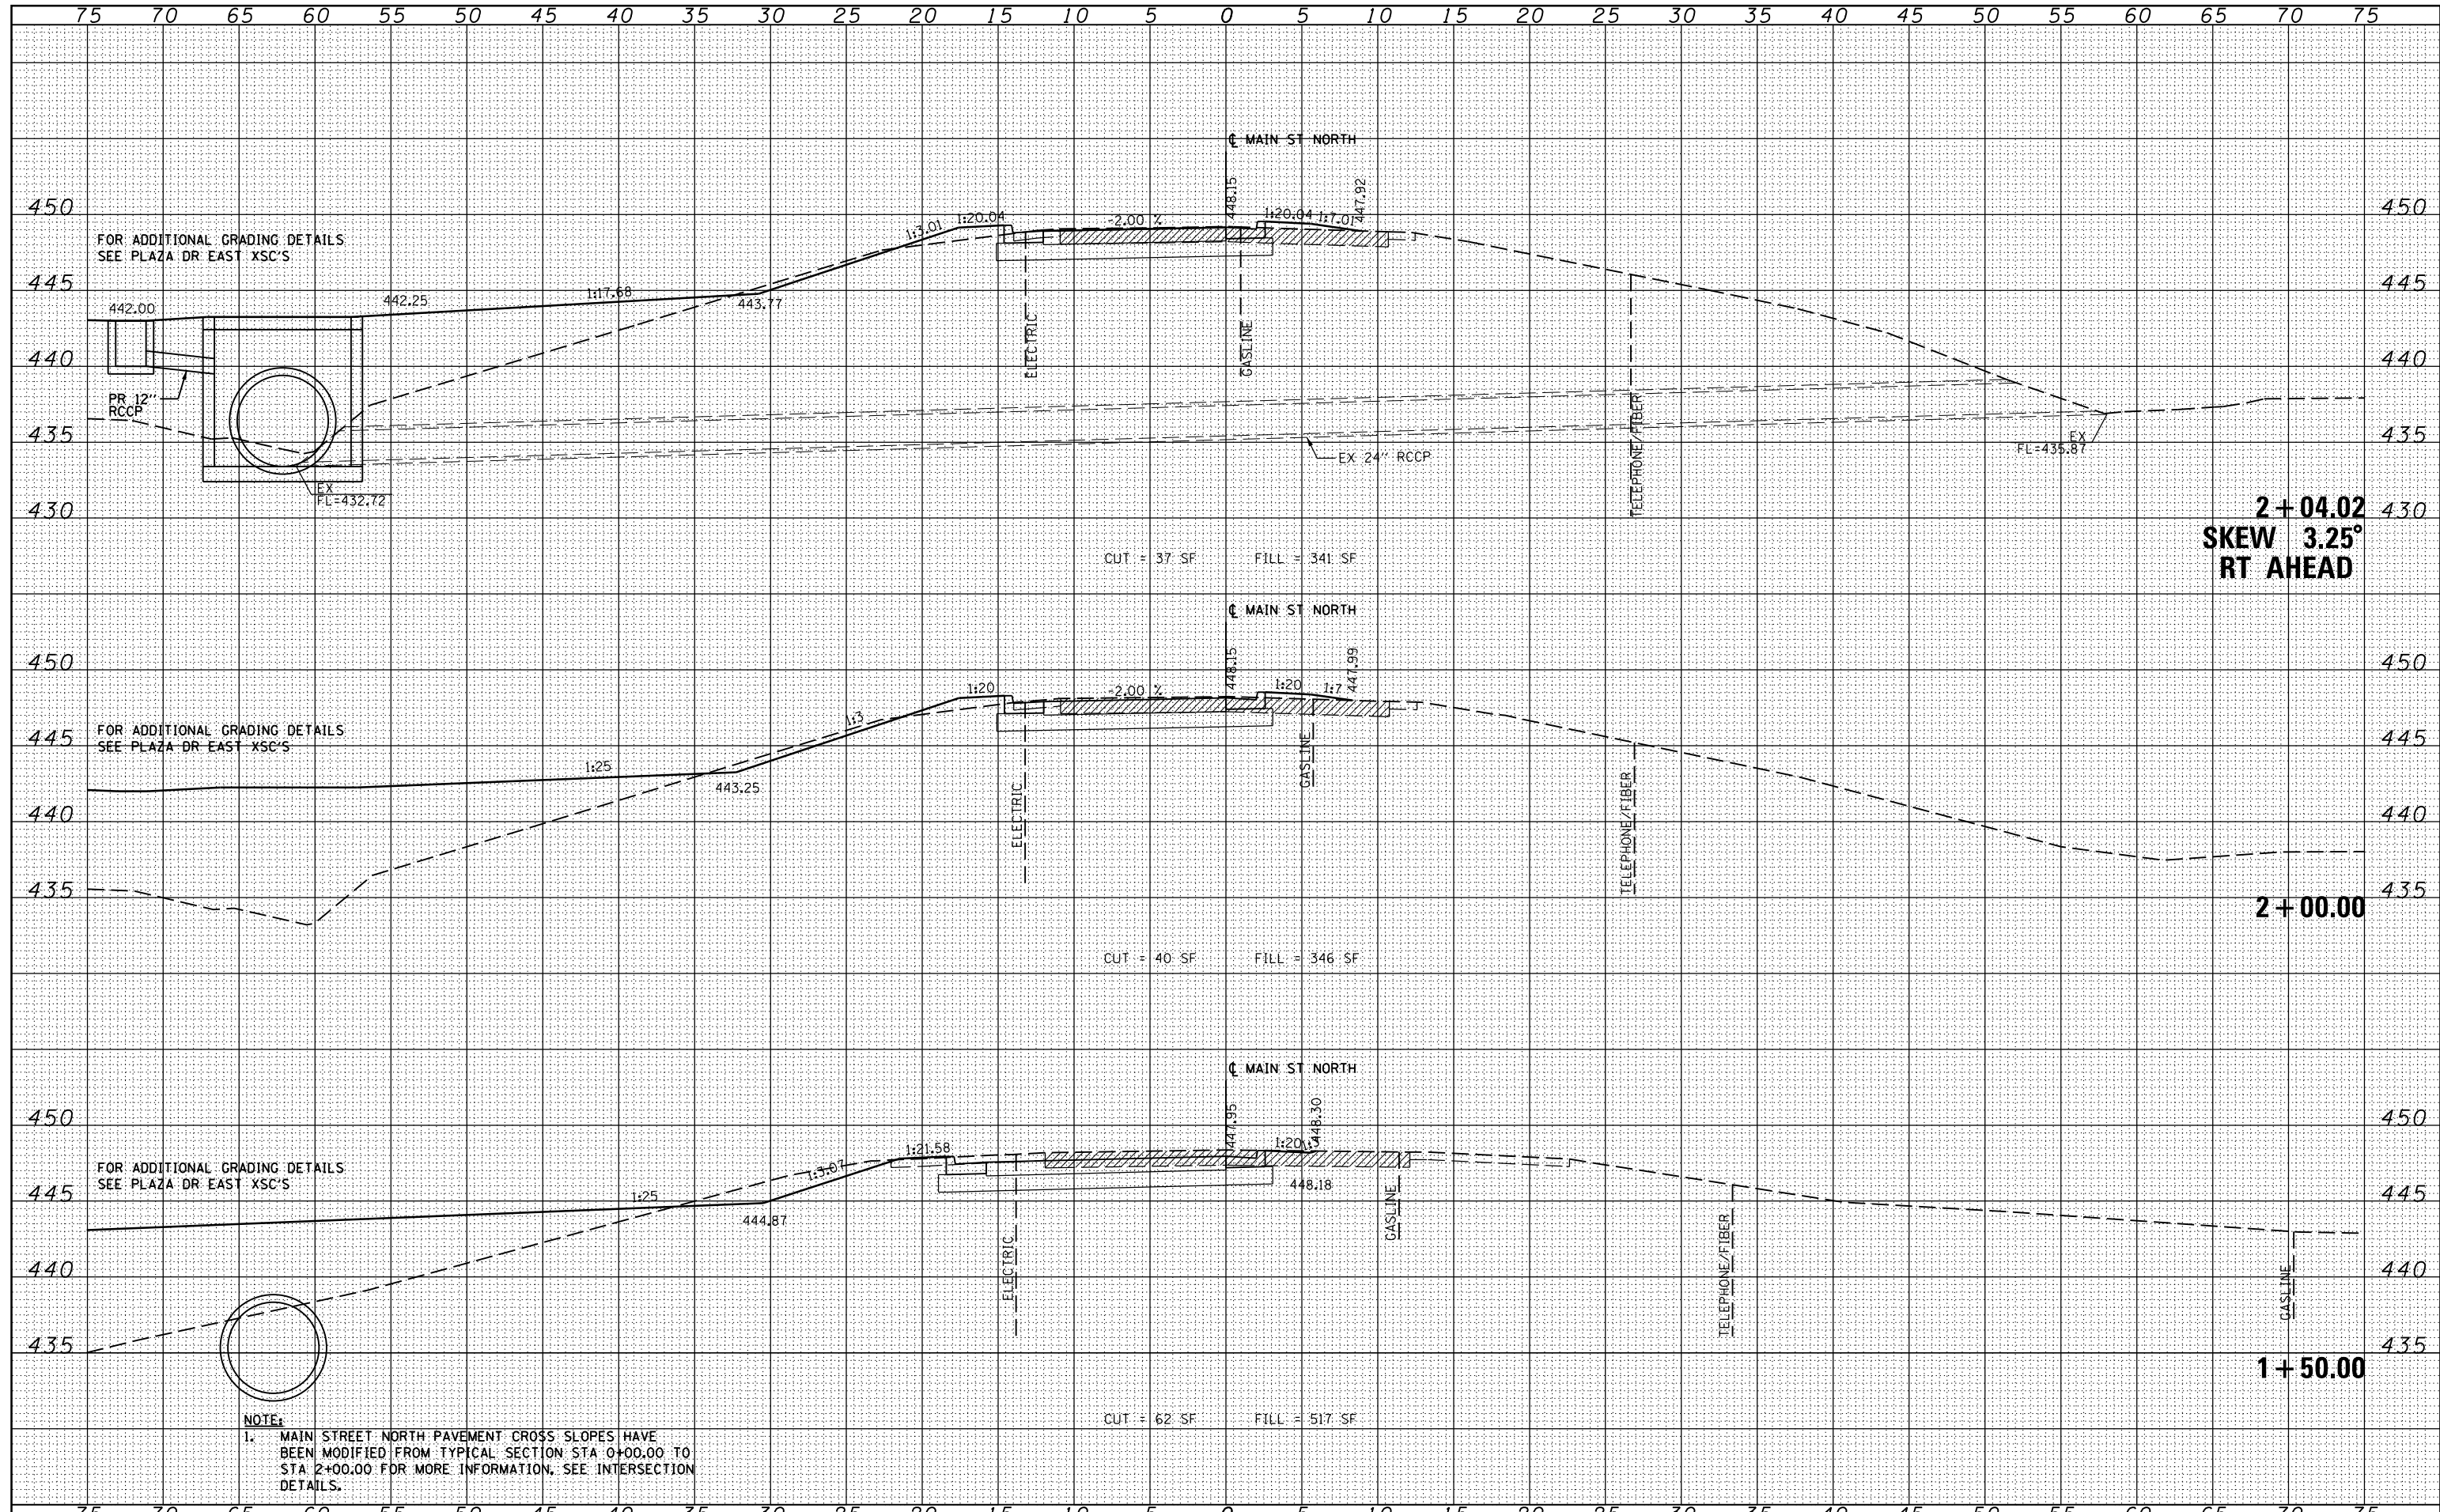

NOTE:  
 1. MAIN STREET NORTH PAVEMENT CROSS SLOPES HAVE BEEN MODIFIED FROM TYPICAL SECTION STA 0+00.00 TO STA 2+00.00 FOR MORE INFORMATION, SEE INTERSECTION DETAILS.

FILE NAME =	USER NAME = suser8	DESIGNED - KN	REVISED -	<b>STATE OF ILLINOIS</b> <b>DEPARTMENT OF TRANSPORTATION</b>	<b>PROPOSED CROSS SECTIONS</b> <b>MAIN STREET NORTH</b>			F.A.P. RTE.	SECTION	COUNTY	TOTAL SHEETS	SHEET NO.
ca:\pw_work\p1dot\lavenderba\d0363618\0978221-1\ht-xssht-Main-Nor.th.dgn		DRAWN - AS	REVISED -		331	(1-3)R-2, N-4, TS-4, HBK-1	WILLIAMSON	733	680			
PLOT SCALE = 10.0000' / in.		CHECKED -	REVISED -		DRAWING NO. XS-280				78221			
PLOT DATE = 1/31/2014		DATE -	REVISED -		SCALE:	SHEET NO. 2 OF 18 SHEETS	STA. 1+50.00	TO STA. 2+04.02	ILLINOIS FED. AID PROJECT			