


DATE	
BY	
FINAL SURVEY	SURVEYED
NOTE BOOK	PLOTTED
NO.	TEMPLATE
	AREAS CHECKED
	AREAS CHECKED

DATE	
BY	
ORIGINAL SURVEY	SURVEYED
NOTE BOOK	PLOTTED
NO.	TEMPLATE
	AREAS CHECKED
	AREAS CHECKED

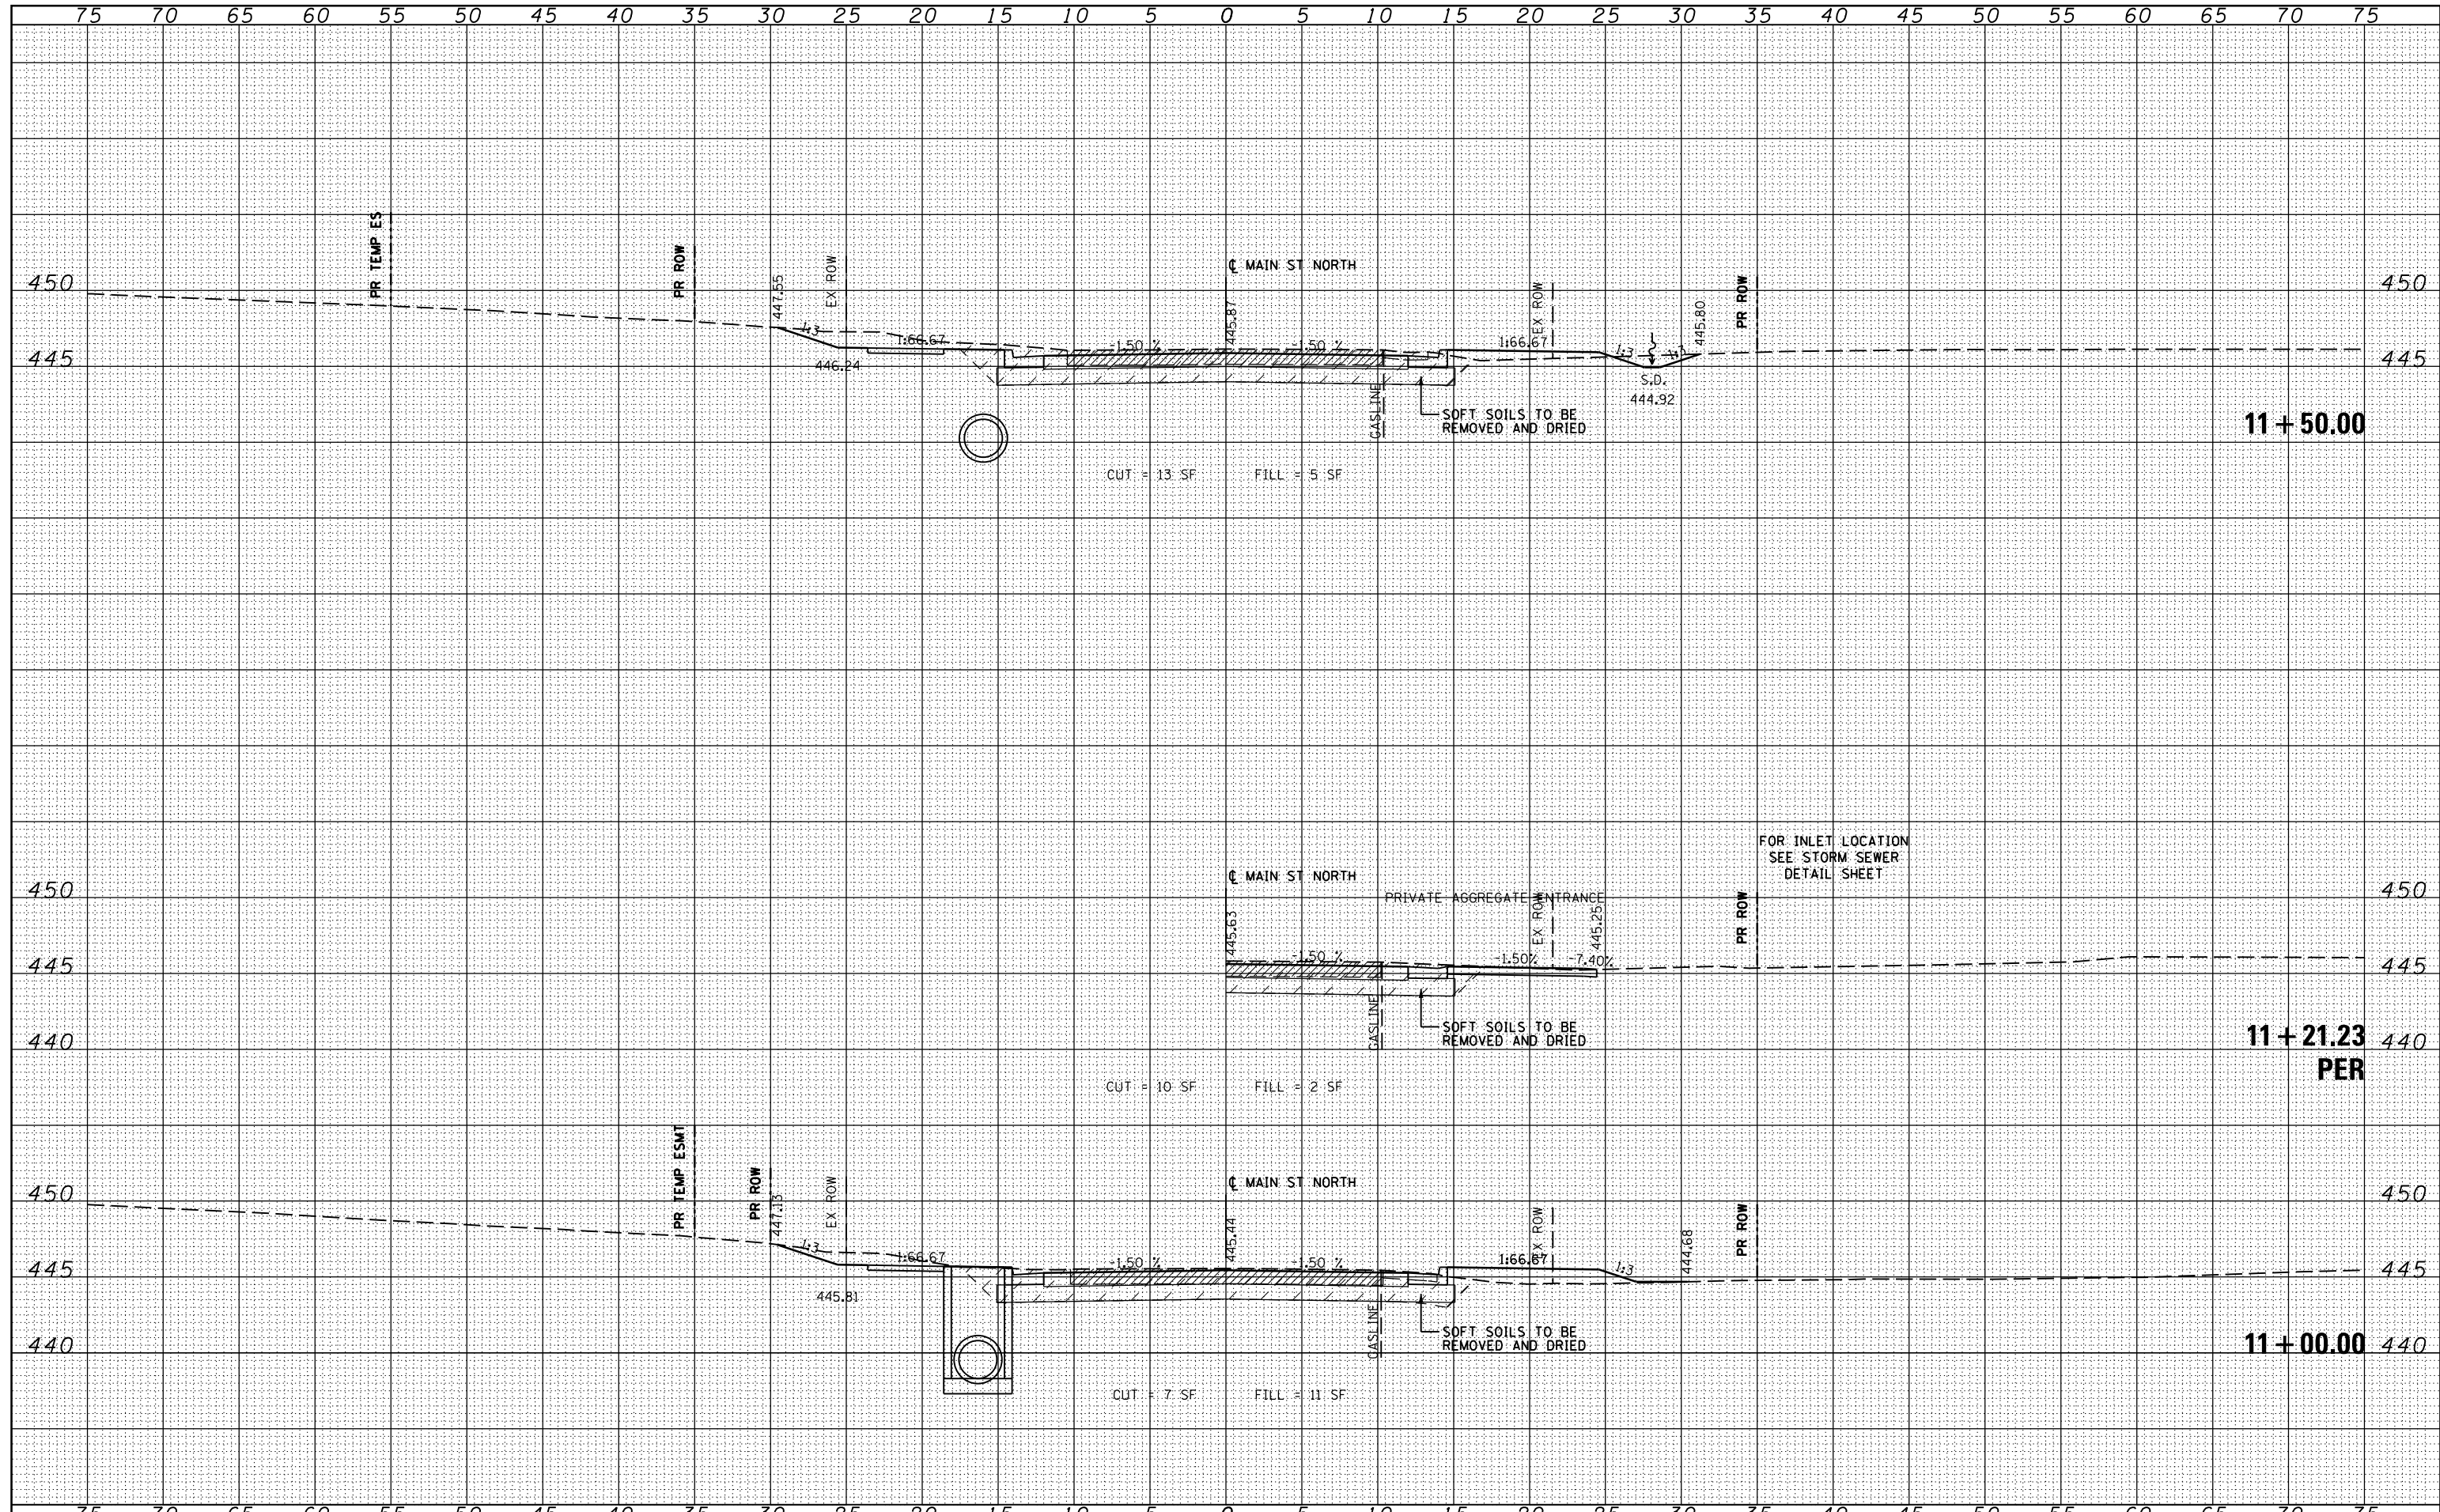

FILE NAME =	USER NAME = sUsers	DESIGNED - KN	REVISIED -	STATE OF ILLINOIS DEPARTMENT OF TRANSPORTATION	PROPOSED CROSS SECTIONS MAIN STREET NORTH	F.A.P. RTE.	SECTION	COUNTY	TOTAL SHEETS	SHEET NO.
es:\pw_work\p\dot\lavenderba\d0363618\0978221-ht-xssht-Main-Nor-th.dgn		DRAWN - AS	REVISIED -			331	(1-3)R-2, N-4, TS-4, HBK-1	WILLIAMSON	733	691
PLOT SCALE = 10.0000' / in.		CHECKED -	REVISIED -			DRAWING NO.	XS-291			78221
PLOT DATE = 1/31/2014		DATE -	REVISIED -			SCALE:	SHEET NO. 13 OF 18 SHEETS	STA. 11+00.00	TO STA. 11+50.00	ILLINOIS FED. AID PROJECT