


DATE	
BY	
FINAL SURVEY	SURVEYED
NOTE BOOK	PLOTTED
NO.	TEMPLATE
	AREAS CHECKED

DATE	
BY	
ORIGINAL SURVEY	SURVEYED
NOTE BOOK	PLOTTED
NO.	TEMPLATE
	AREAS CHECKED

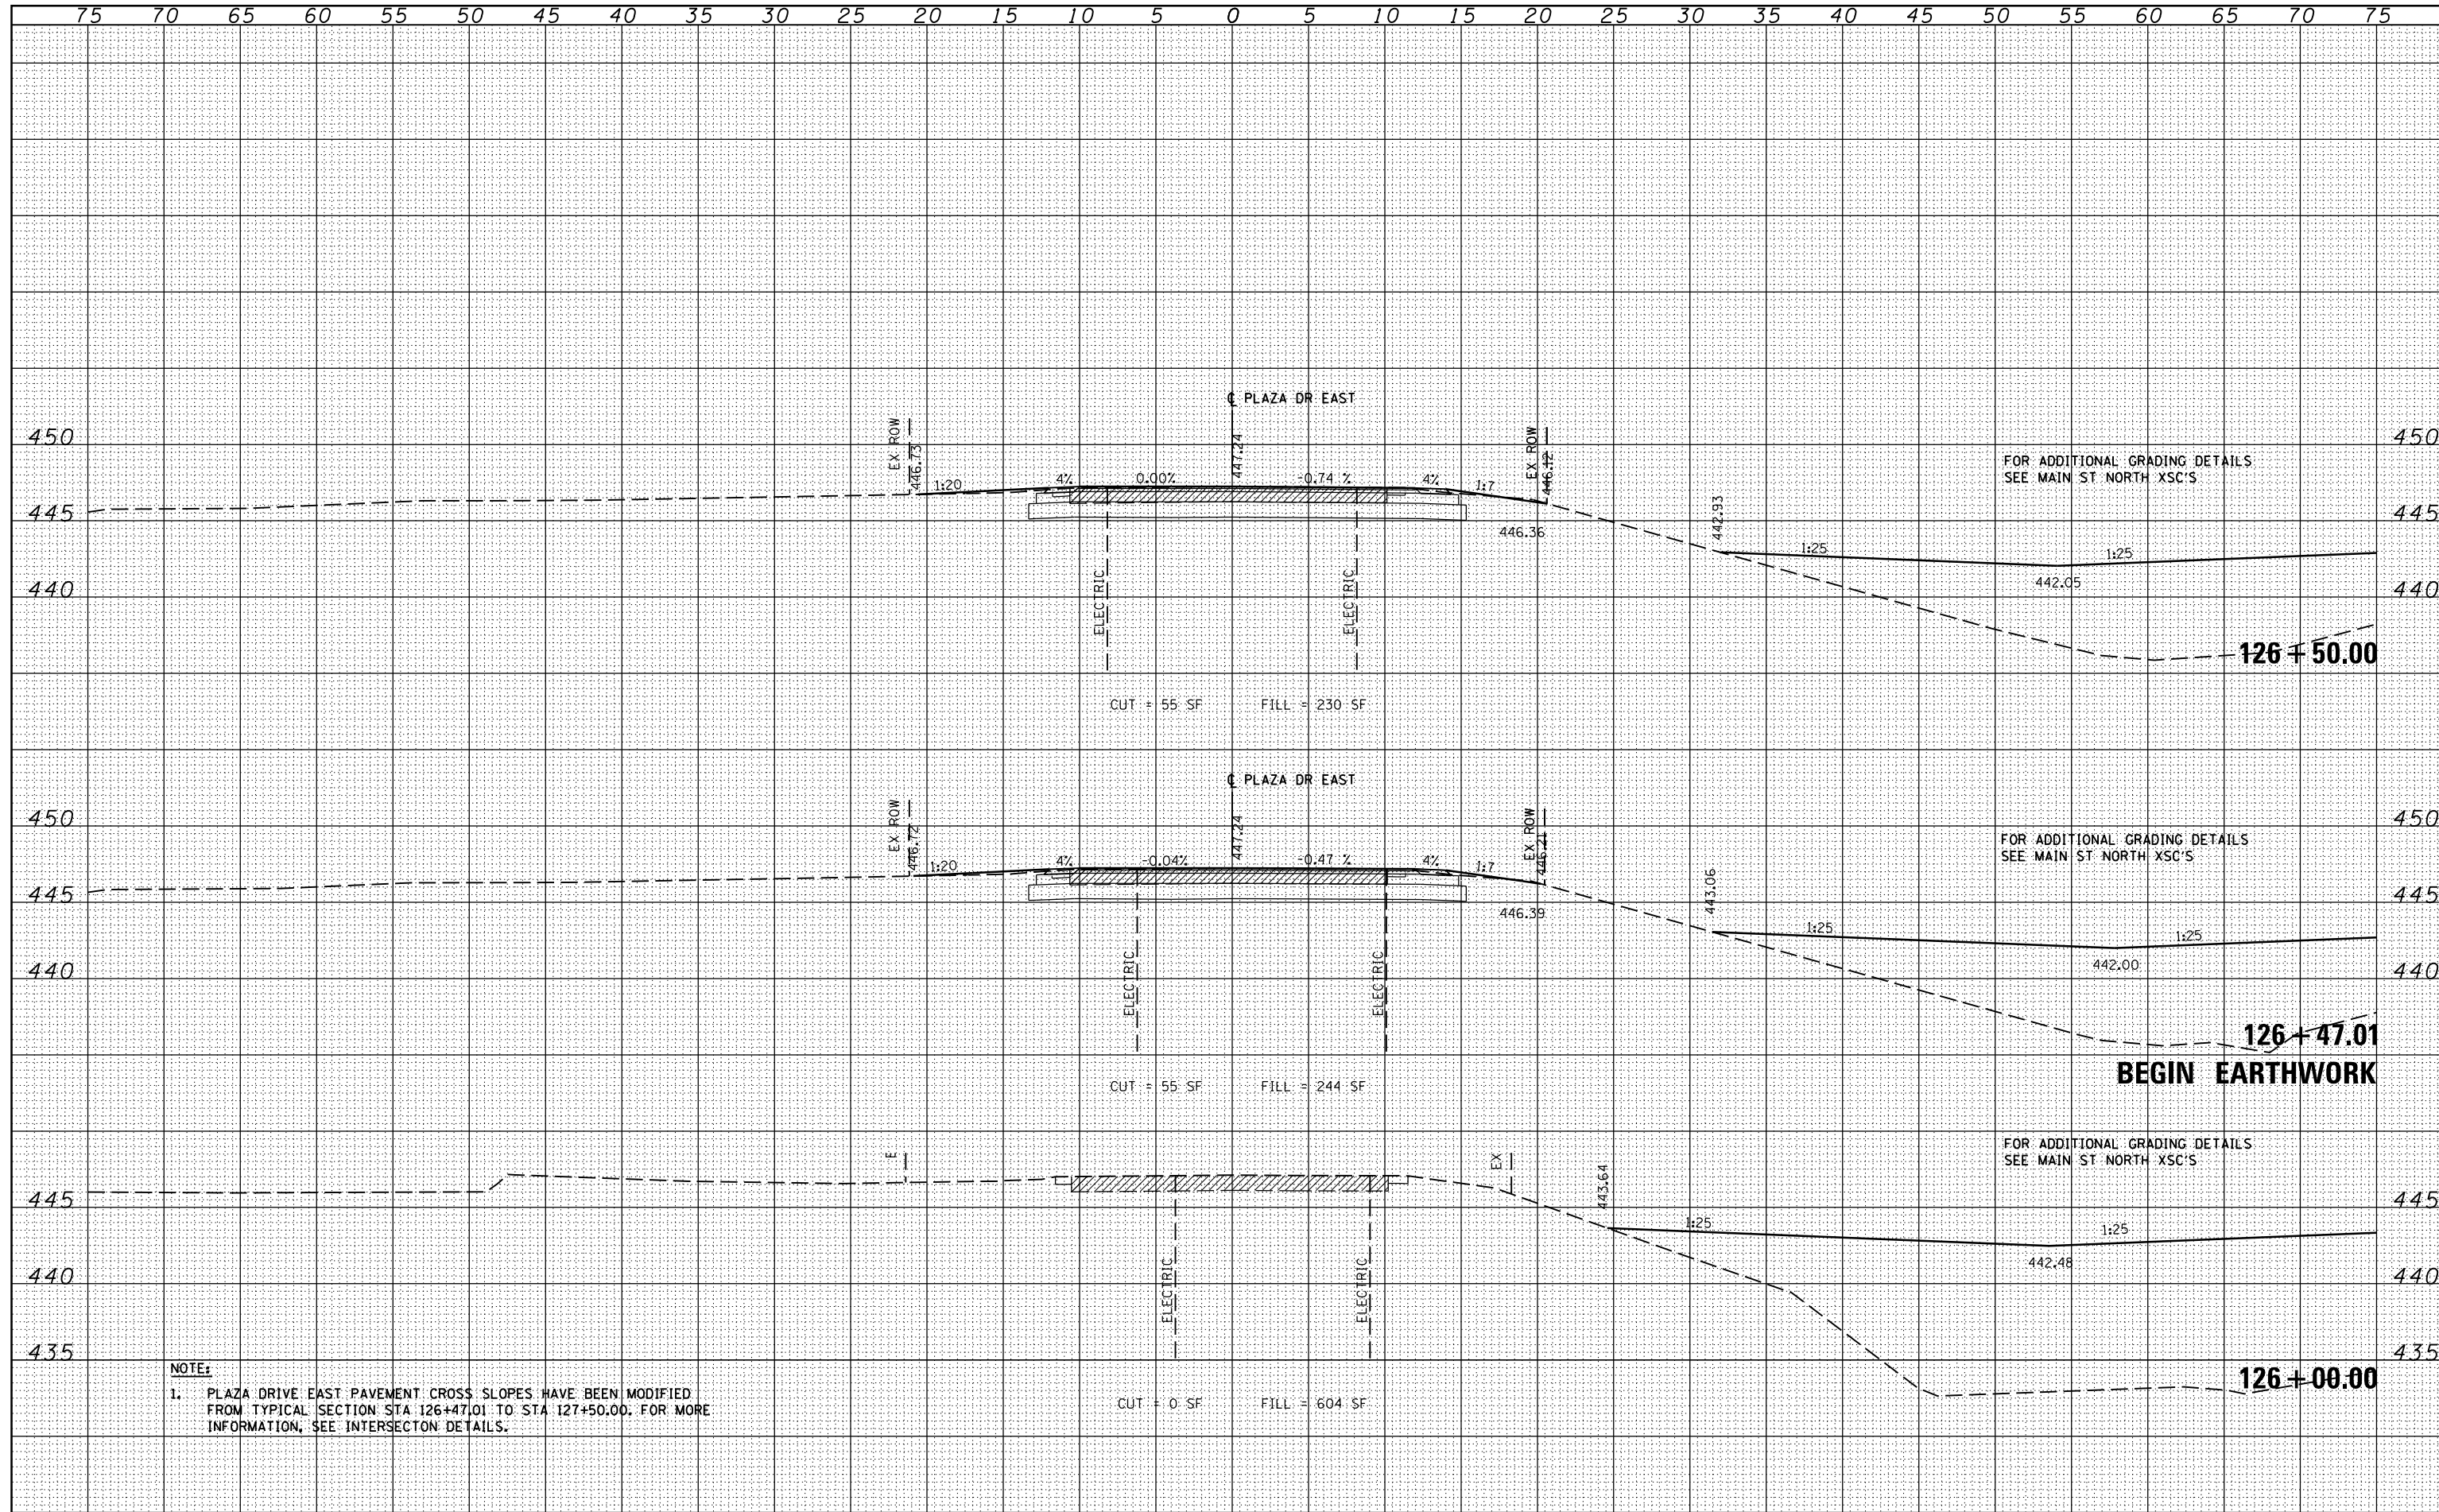

FILE NAME =	USER NAME = susers	DESIGNED - KN	REVISIED -	<b>STATE OF ILLINOIS</b> <b>DEPARTMENT OF TRANSPORTATION</b>	<b>PROPOSED CROSS SECTIONS</b> <b>PLAZA DRIVE EAST</b>	F.A.P. RTE.	SECTION	COUNTY	TOTAL SHEETS	SHEET NO.
ca:\pw_work\pwwdot\lavenderba\0363618\0978221-ht-xssht-PlazaE.dgn		DRAWN - AS	REVISIED -			331	(1-3)R-2, N-4, TS-4, HBK-1	WILLIAMSON	733	697
PLOT SCALE = 10.0000 / in.		CHECKED -	REVISIED -			DRAWING NO.	XS-297			78221
PLOT DATE = 1/31/2014		DATE -	REVISIED -			SCALE:	SHEET NO. 1 OF 2 SHEETS	STA. 126+00.00 TO STA. 126+50.00	ILLINOIS FED. AID PROJECT	