


DATE	
BY	
ORIGINAL SURVEY	
PLOTTED	
TEMPLATE	
AREAS	
AREAS CHECKED	
FINAL SURVEY	
NOTE BOOK	
NO.	

DATE	
BY	
ORIGINAL SURVEY	
PLOTTED	
TEMPLATE	
AREAS	
AREAS CHECKED	
FINAL SURVEY	
NOTE BOOK	
NO.	

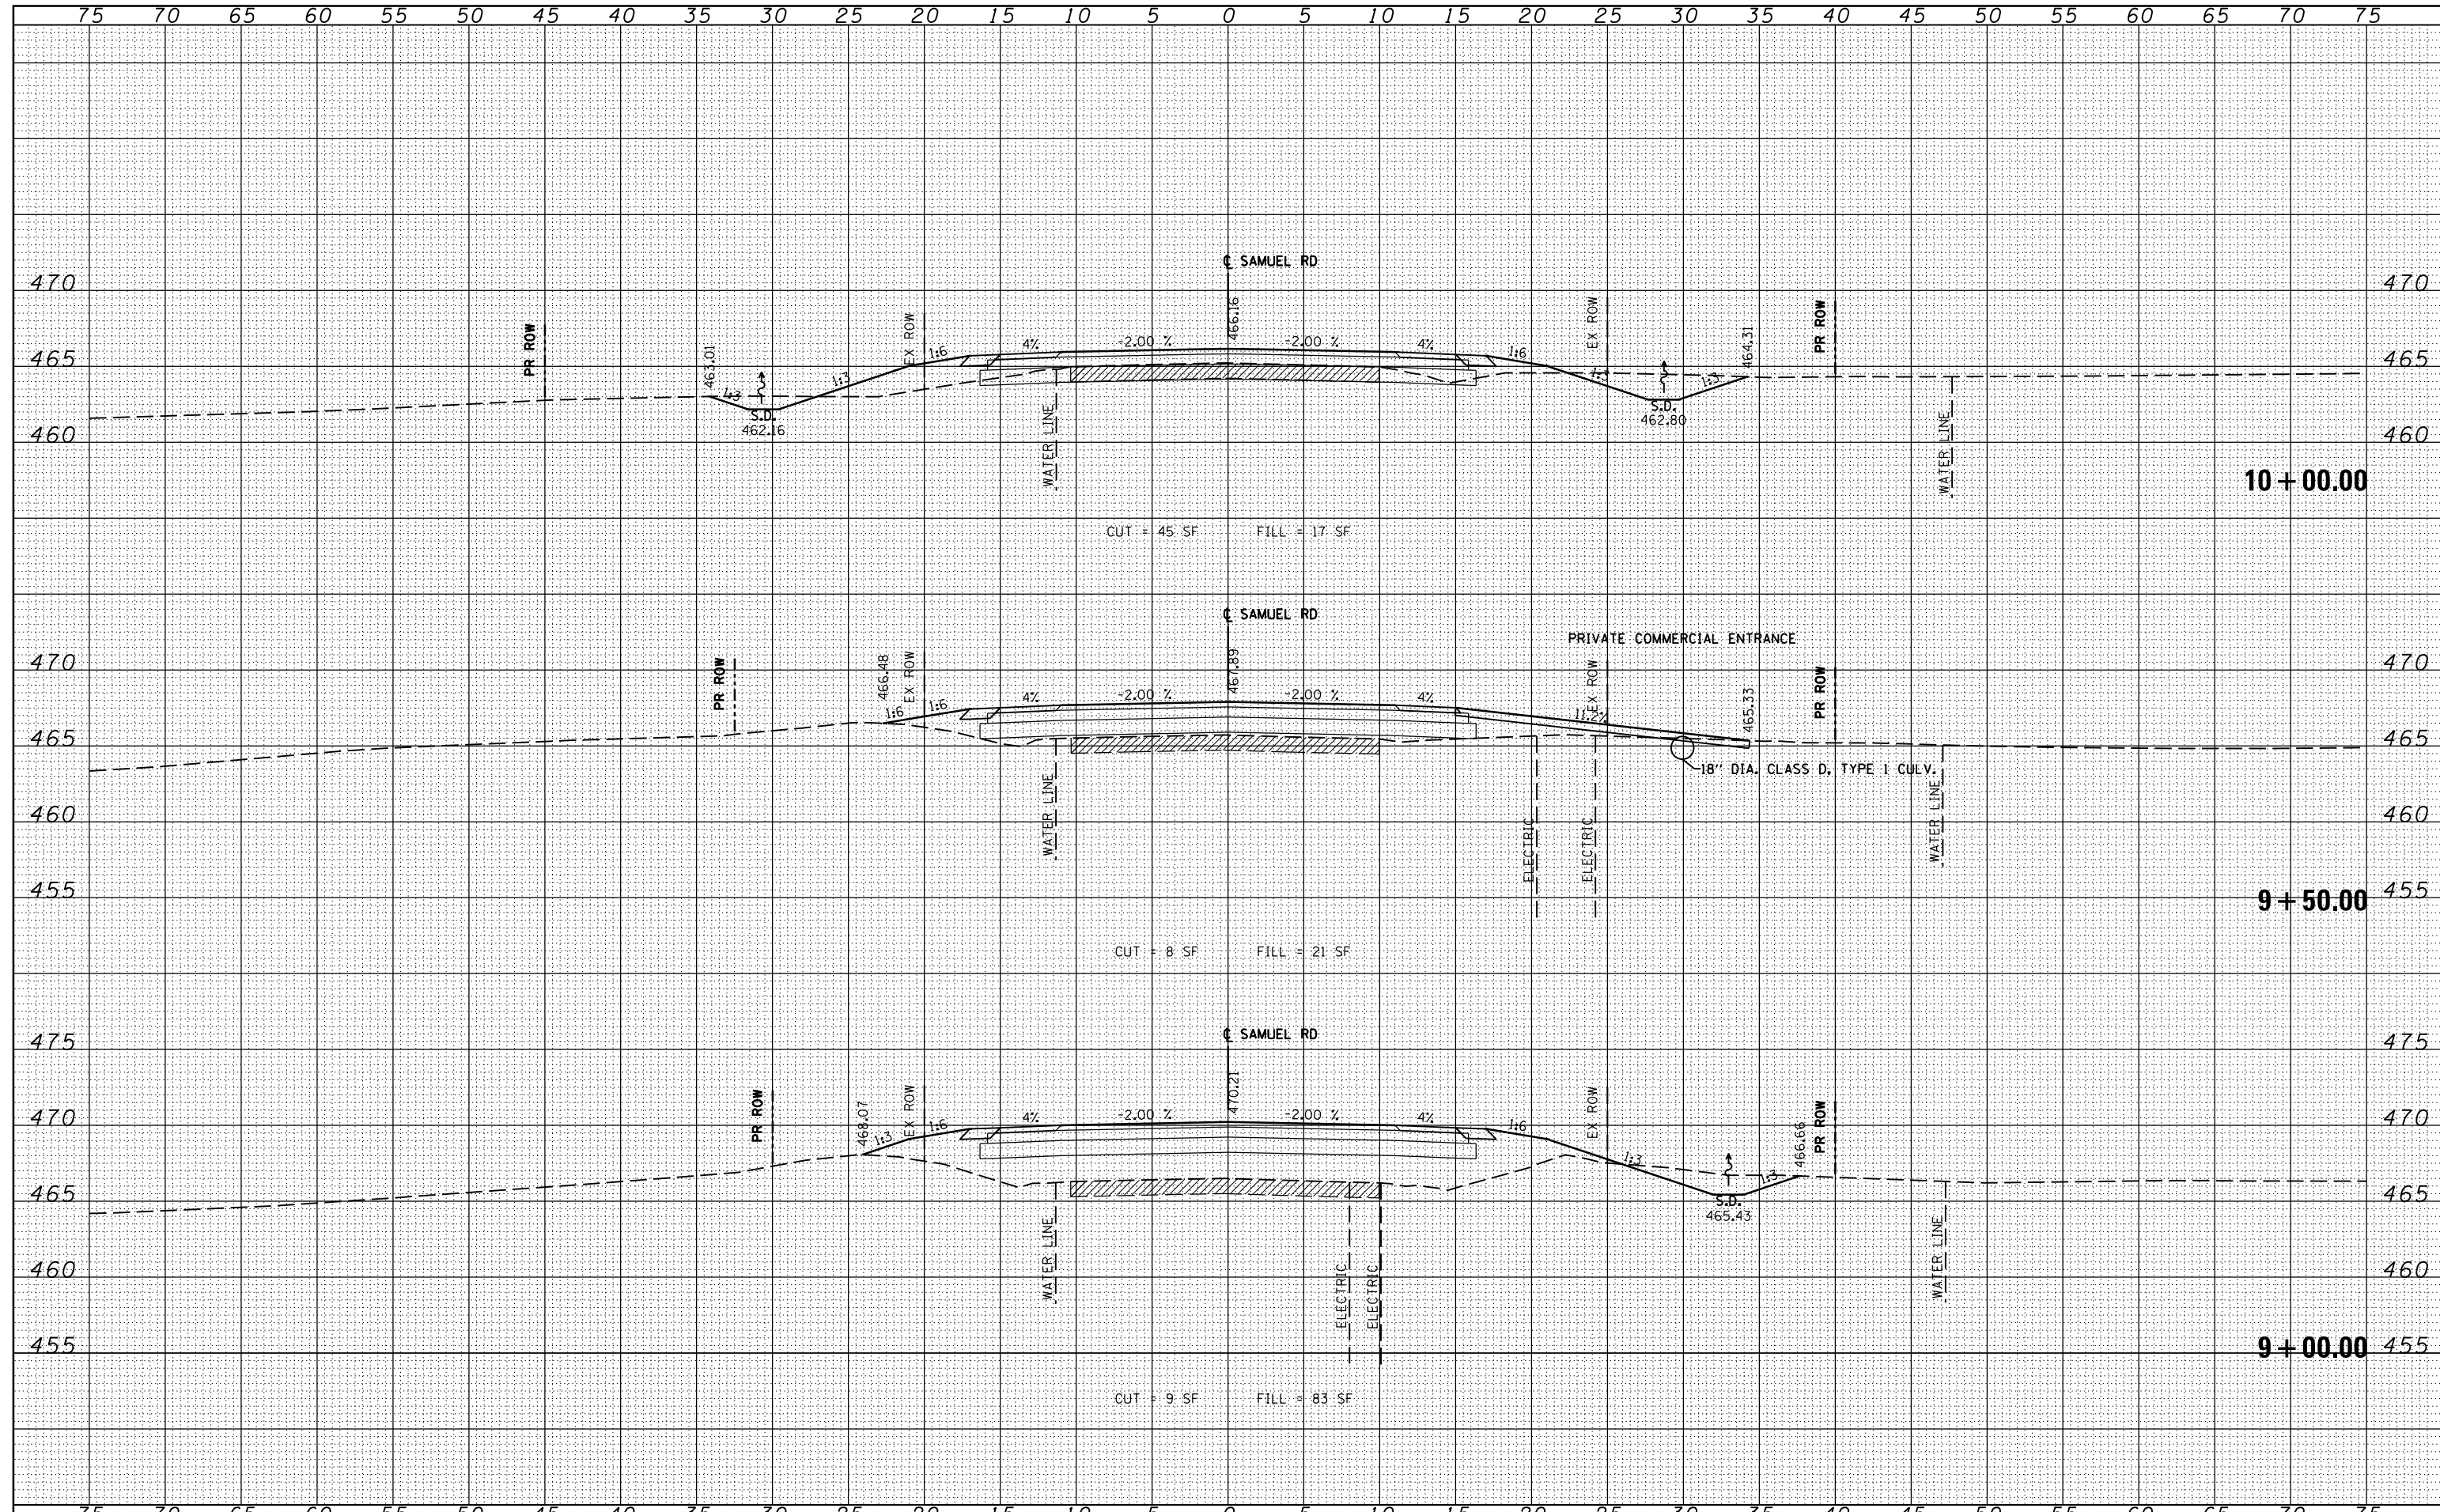

FILE NAME = c:\pwork\pwork\lavenderba\0363618\0978221\ht:xsht:SAMUELN.dgn

USER NAME = #USER#  
 DESIGNED - KN  
 DRAWN - AS  
 CHECKED -  
 DATE - 1/31/2014

REVISED -  
 REVISED -  
 REVISED -  
 REVISED -

**STATE OF ILLINOIS  
 DEPARTMENT OF TRANSPORTATION**

**PROPOSED CROSS SECTIONS  
 SAMUEL RD NORTH**  
 SCALE: SHEET NO. 3 OF 6 SHEETS STA. 9+00.00 TO STA. 10+00.00

F.A.P. RTE.	SECTION	COUNTY	TOTAL SHEETS	SHEET NO.
331	(1-3)R-2, N-4, TS-4, HBK-1	WILLIAMSON	733	701
DRAWING NO. XS-301				78221
ILLINOIS FED. AID PROJECT				