


DATE	
BY	
FINISHED SURVEY	
PLOTTED	
TEMPLATE	
NOTE BOOK	
AREAS CHECKED	
NO.	

DATE	
BY	
ORIGINAL SURVEY	
PLOTTED	
TEMPLATE	
NOTE BOOK	
AREAS CHECKED	
NO.	

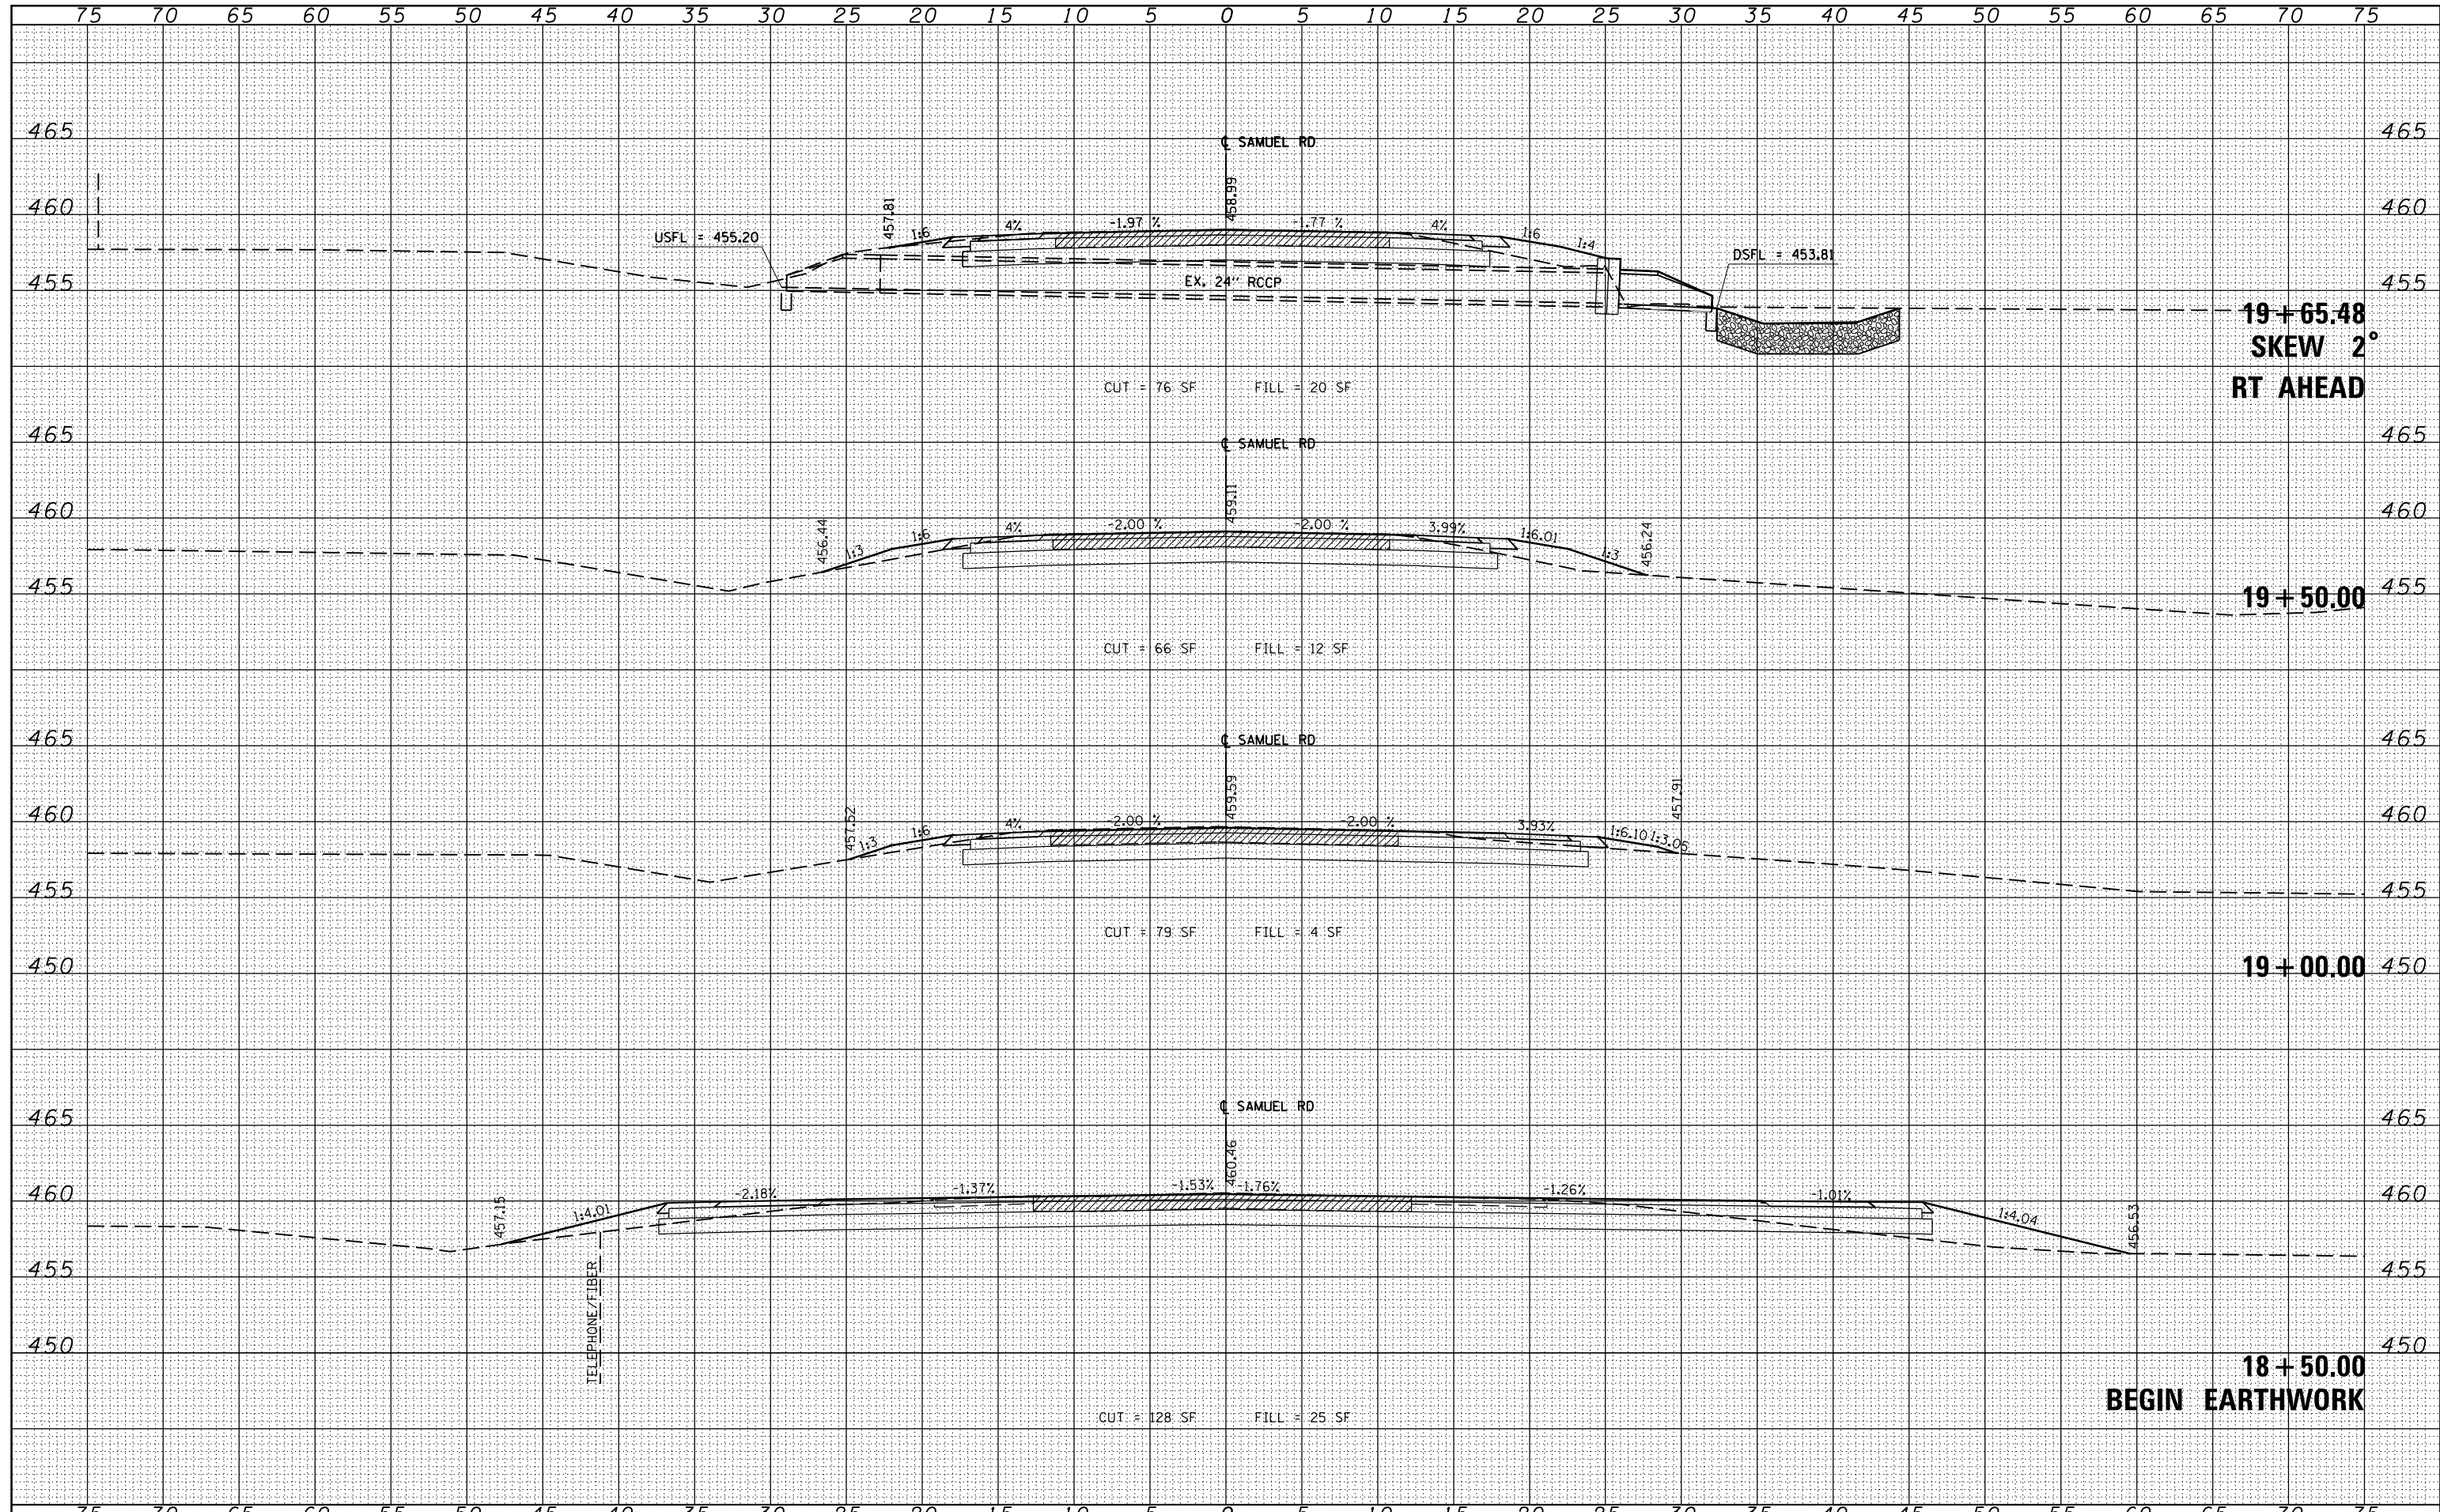

FILE NAME = c:\pw\work\p1dot\lavenderba\0363618\0978221\ht-xssht-SAMUELS.dgn  
 USER NAME = susers  
 DESIGNED - KN  
 DRAWN - AS  
 CHECKED -  
 DATE - 1/31/2014

REVISIONS:  
 REVISION NO. 1: REVISION DESCRIPTION  
 REVISION NO. 2: REVISION DESCRIPTION  
 REVISION NO. 3: REVISION DESCRIPTION  
 REVISION NO. 4: REVISION DESCRIPTION

**STATE OF ILLINOIS  
 DEPARTMENT OF TRANSPORTATION**

**PROPOSED CROSS SECTIONS  
 SAMUEL RD SOUTH**

SCALE: SHEET NO. 1 OF 2 SHEETS STA. 18+50.00 TO STA. 19+65.48

F.A.P. RTE.	SECTION	COUNTY	TOTAL SHEETS	SHEET NO.
331	(1-3)R-2, N-4, TS-4, HBK-1	WILLIAMSON	733	705
DRAWING NO. XS-305			78221	
ILLINOIS FED. AID PROJECT				