


BY	DATE
FINAL SURVEY	SURVEYED
NOTE BOOK	PLOTTED
NO.	TEMPLATE
	AREAS CHECKED
	AREAS CHECKED

BY	DATE
ORIGINAL SURVEY	SURVEYED
NOTE BOOK	PLOTTED
NO.	TEMPLATE
	AREAS CHECKED
	AREAS CHECKED

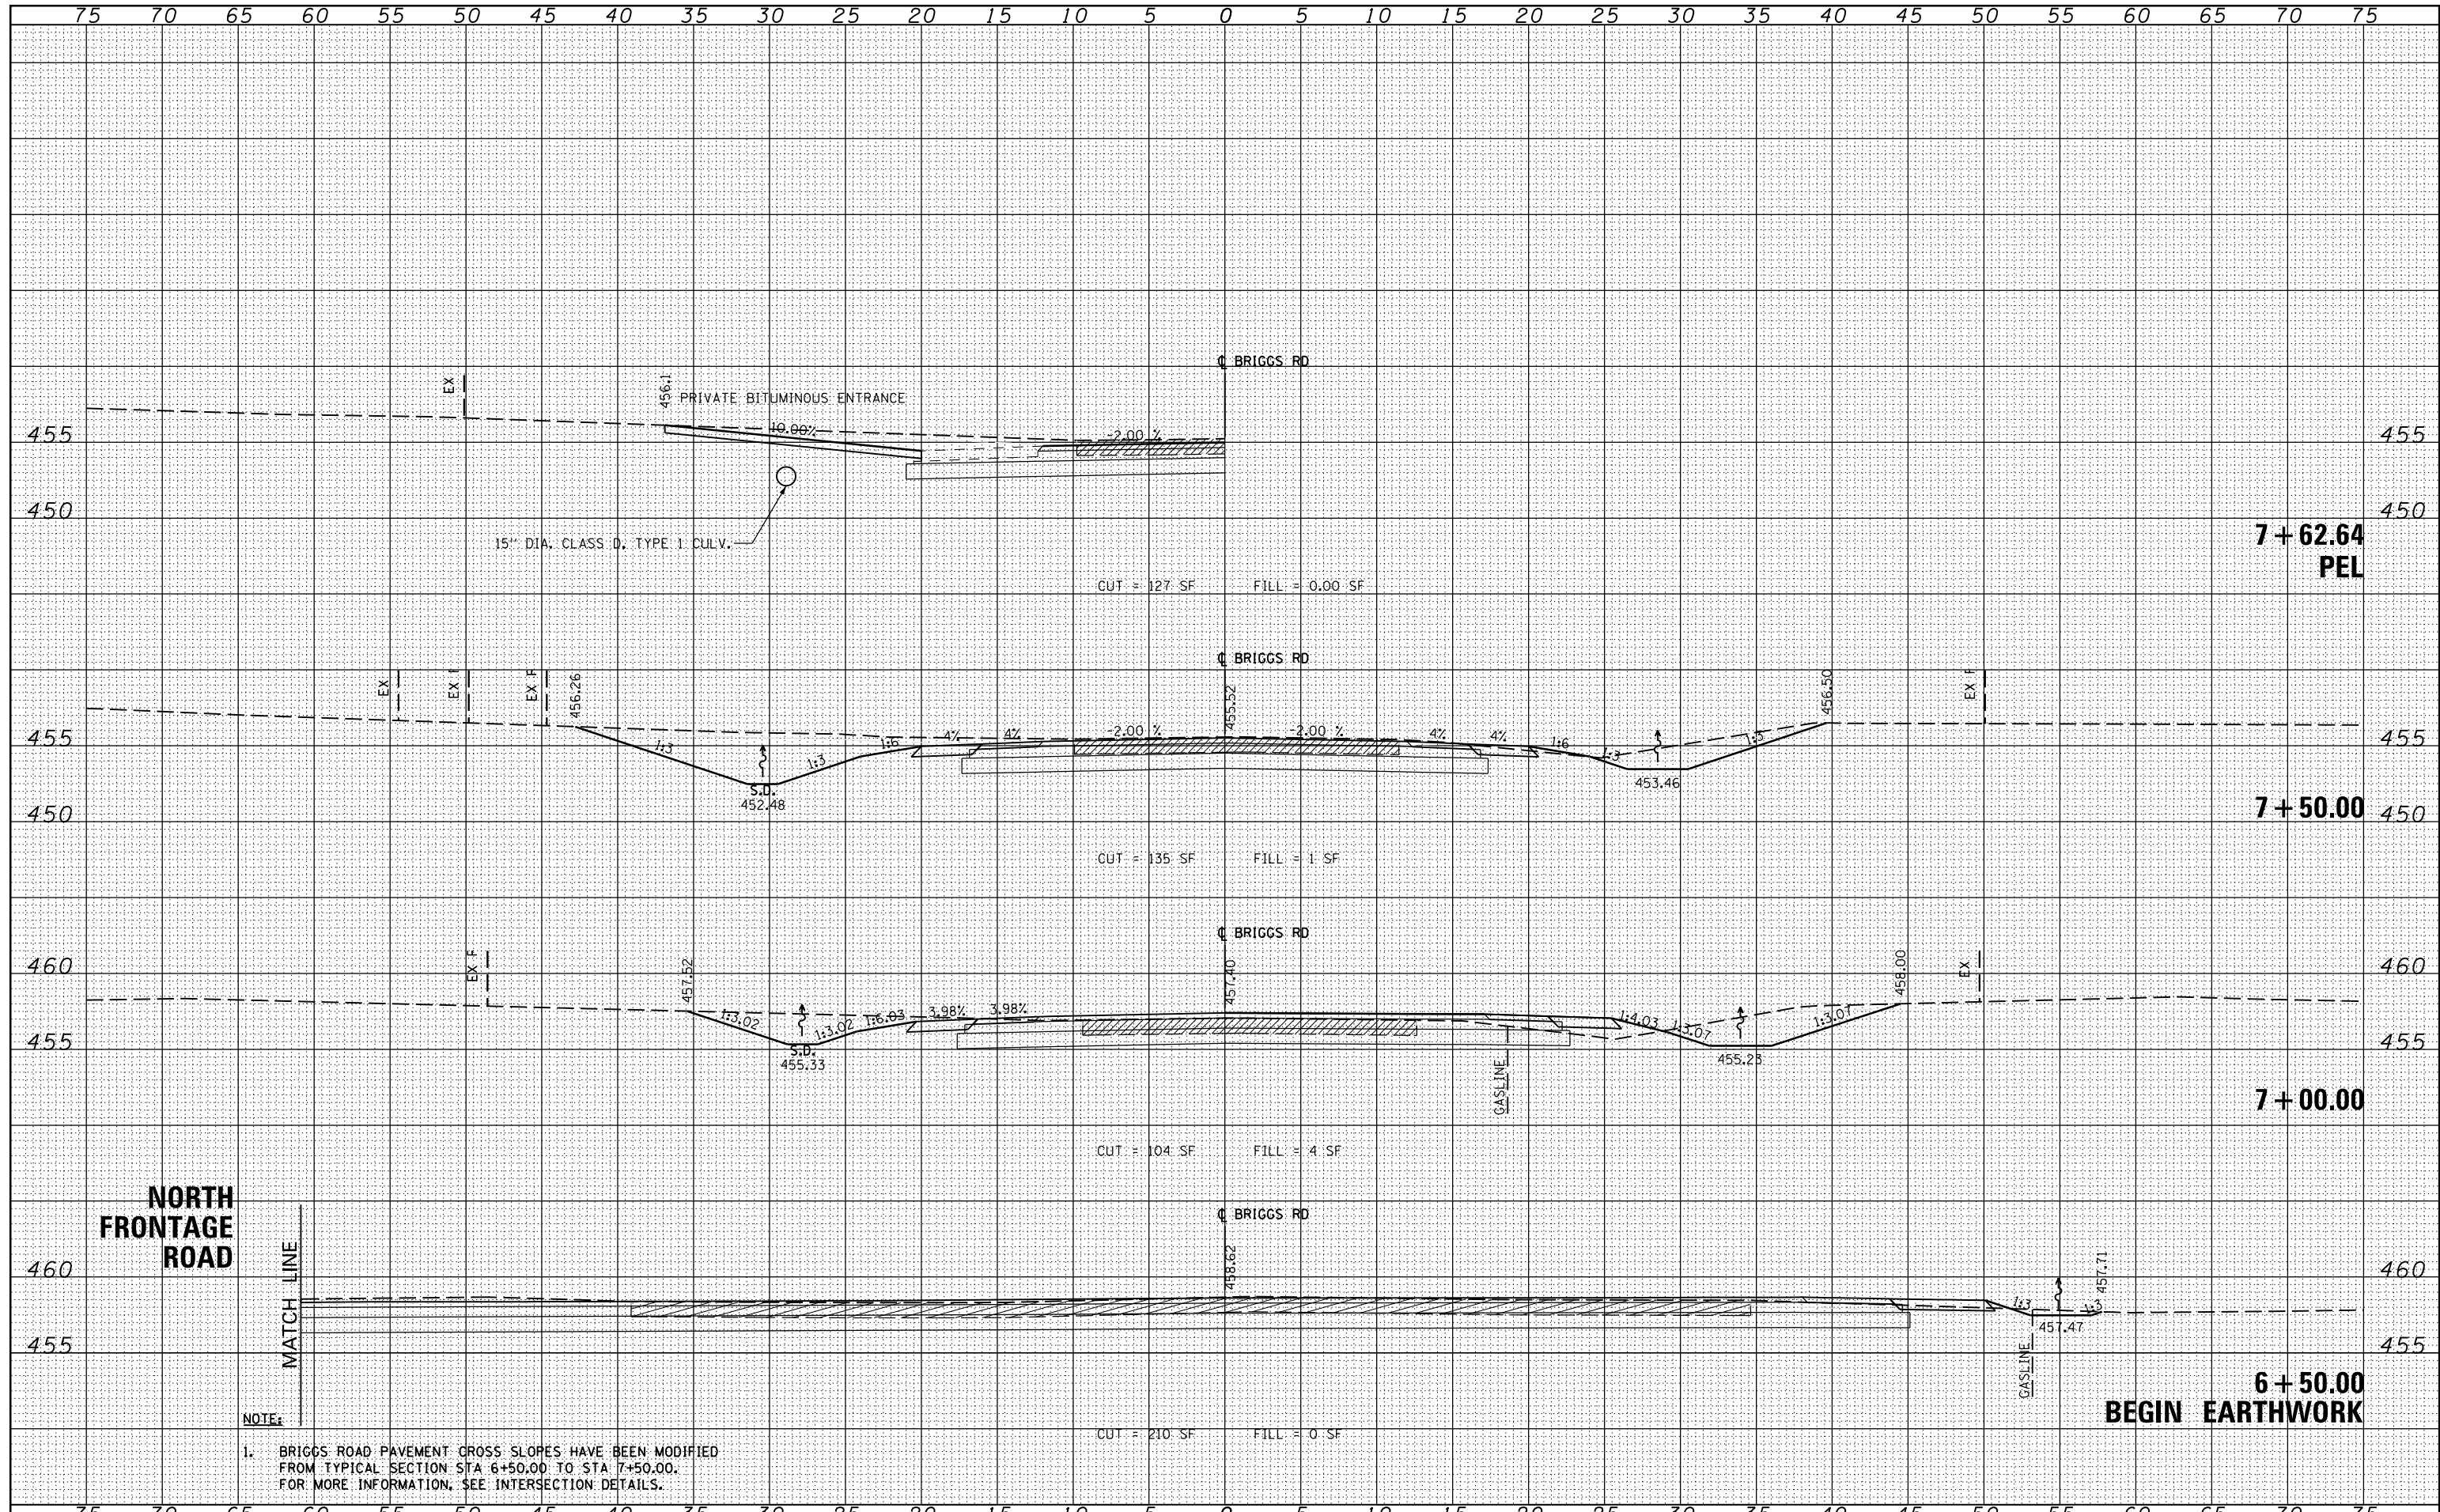

NOTE:
 1. BRIGGS ROAD PAVEMENT CROSS SLOPES HAVE BEEN MODIFIED FROM TYPICAL SECTION STA 6+50.00 TO STA 7+50.00. FOR MORE INFORMATION, SEE INTERSECTION DETAILS.

FILE NAME =	USER NAME = \$USERS	DESIGNED - KN	REVISED -	STATE OF ILLINOIS DEPARTMENT OF TRANSPORTATION	PROPOSED CROSS SECTIONS BRIGGS ROAD			F.A.P. RTE. 331	SECTION (1-3)R-2, N-4, TS-4, HBK-1	COUNTY WILLIAMSON	TOTAL SHEETS 733	SHEET NO. 707
		DRAWN - AS	REVISED -		SCALE:	SHEET NO. 1 OF 4 SHEETS	STA. 6+50.00 TO STA. 7+62.64	DRAWING NO. XS-307	ILLINOIS FED. AID PROJECT			
		PLOT SCALE = 10.0000" / 1"	CHECKED -									
		PLOT DATE = 1/31/2014	DATE -									