


DATE	
BY	
SURVEYED	
PLOTTED	
TEMPLATE	
NOTE BOOK	
AREAS	
CHECKED	
NO.	

DATE	
BY	
SURVEYED	
PLOTTED	
TEMPLATE	
NOTE BOOK	
AREAS	
CHECKED	
NO.	

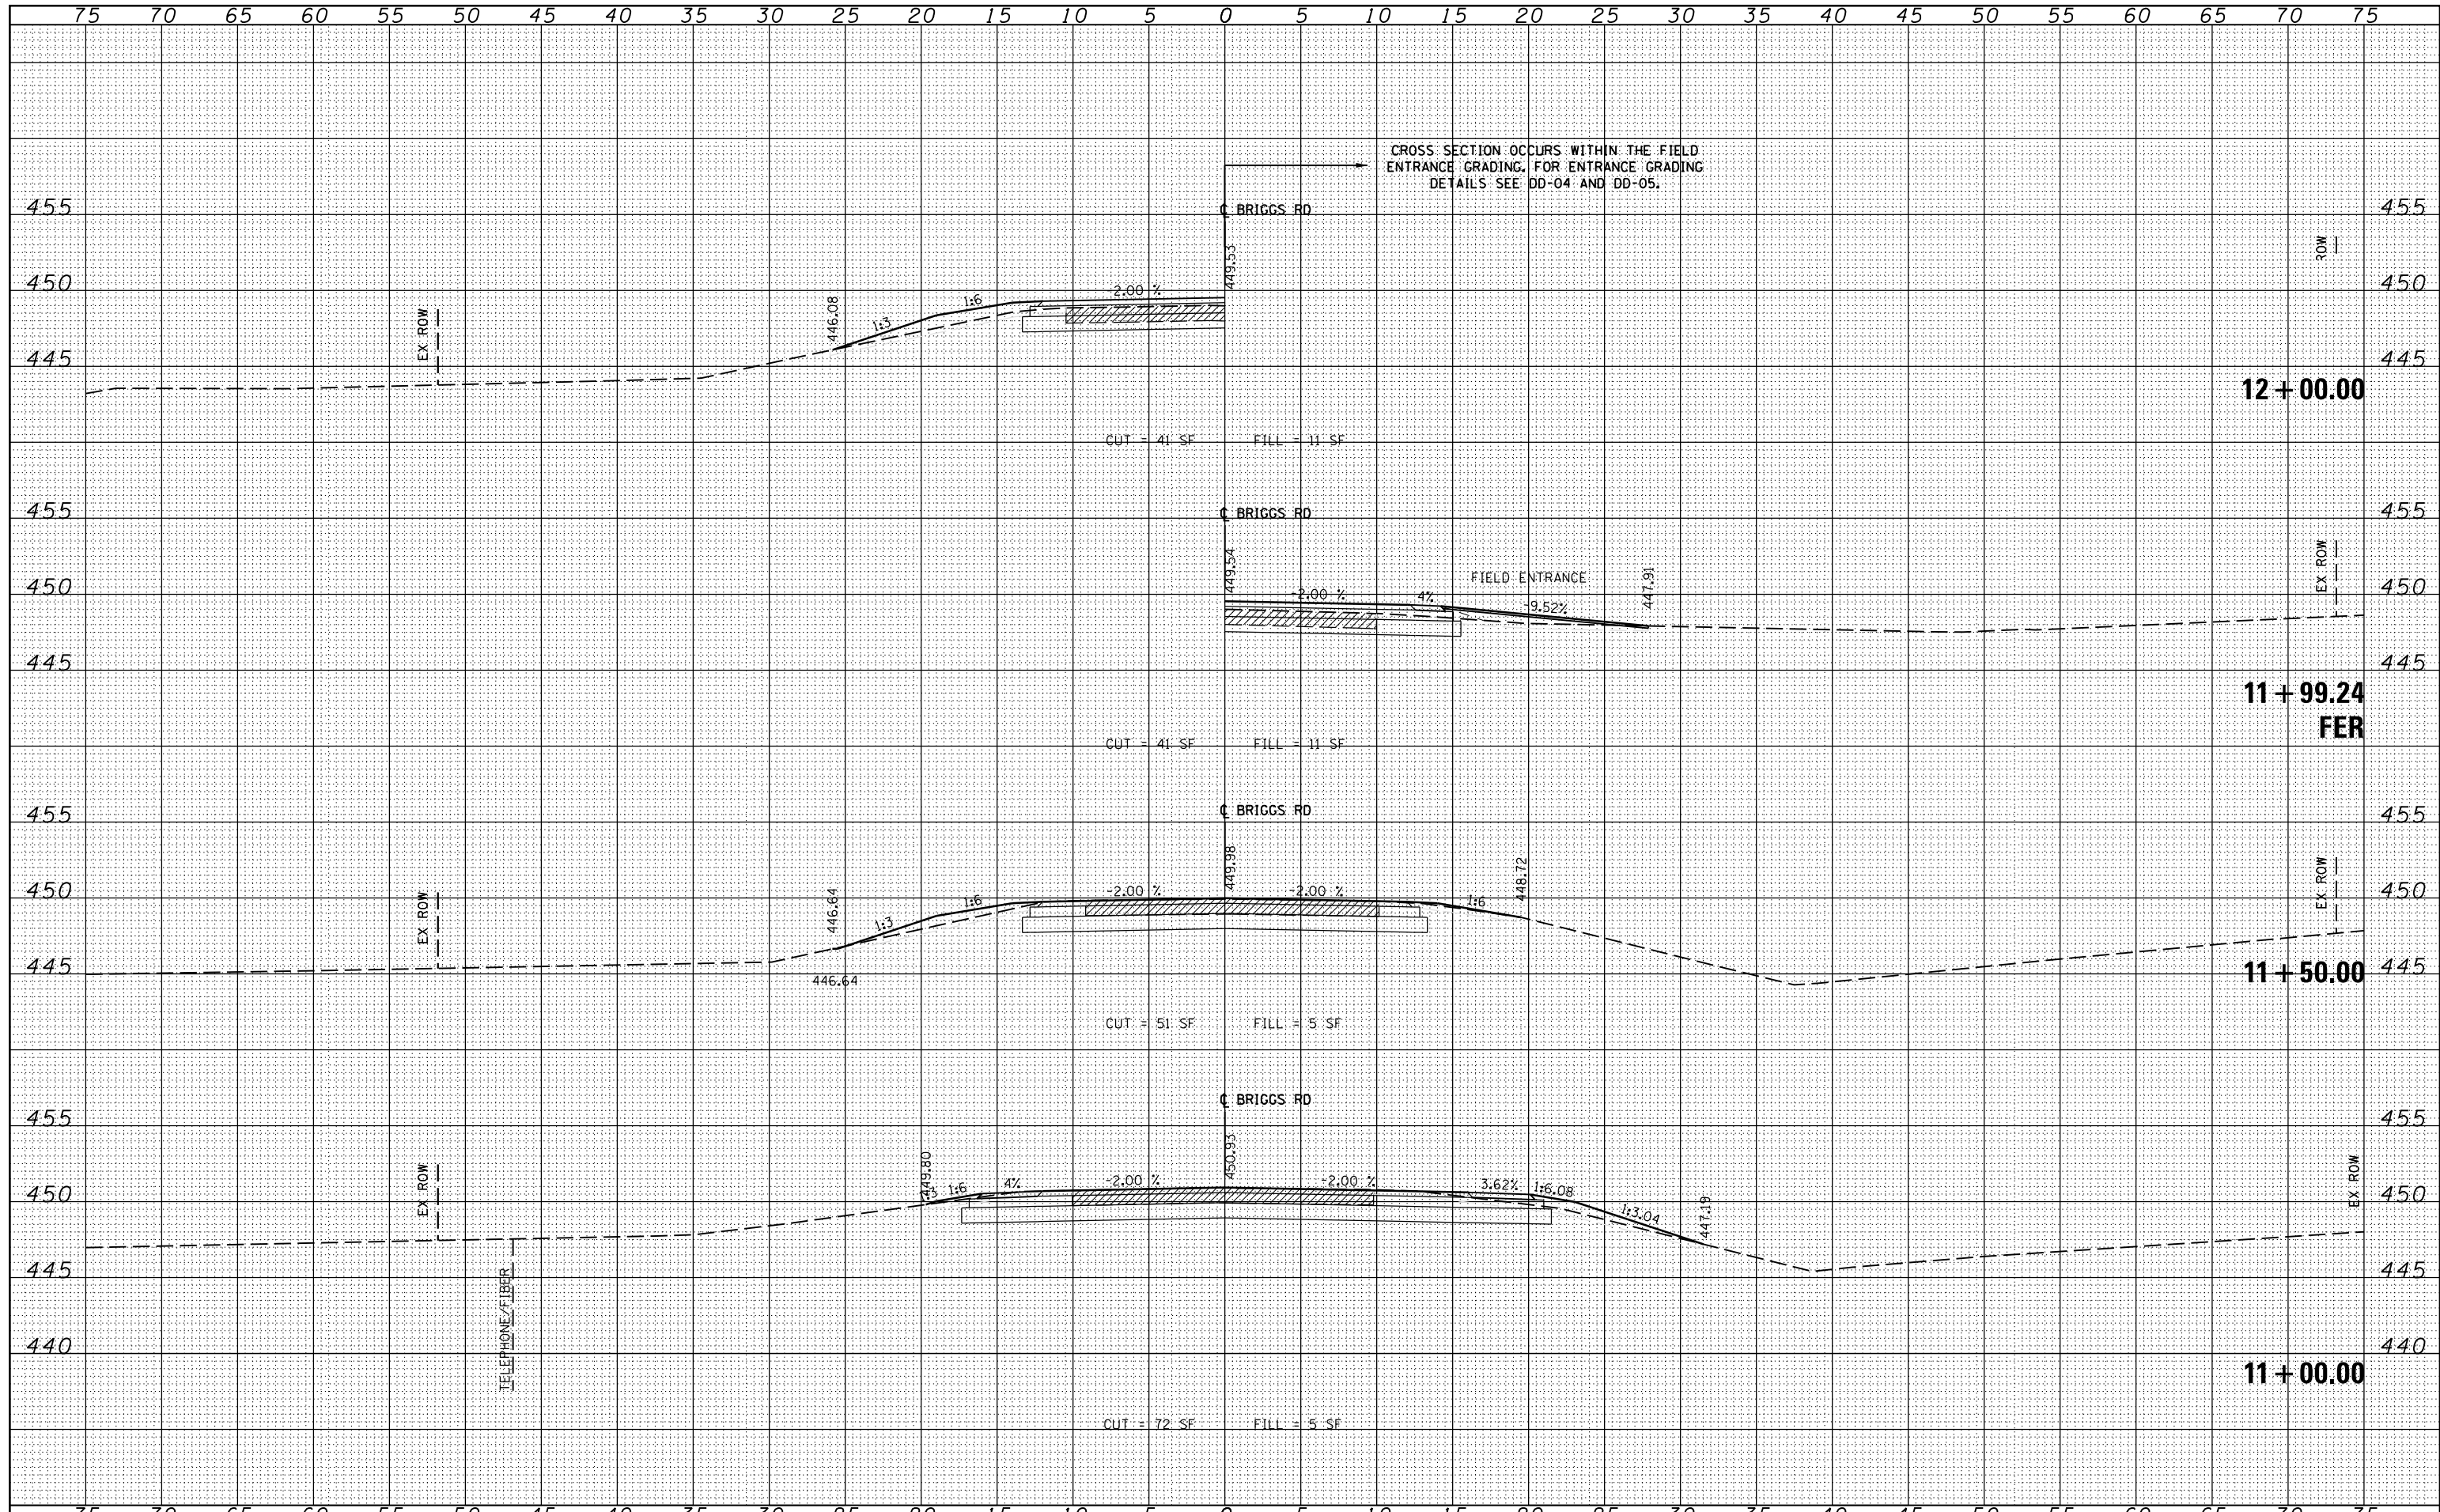

CROSS SECTION OCCURS WITHIN THE FIELD ENTRANCE GRADING. FOR ENTRANCE GRADING DETAILS SEE DD-04 AND DD-05.

FILE NAME =	USER NAME = #USER*	DESIGNED - KN	REVISED -	STATE OF ILLINOIS DEPARTMENT OF TRANSPORTATION	PROPOSED CROSS SECTIONS BRIGGS ROAD			F.A.P. RTE.	SECTION	COUNTY	TOTAL SHEETS	SHEET NO.
ci:\pw\work\p\midot\lavenderba\d0363618\0978221-ht-ssht-Briggs.dgn		DRAWN - AS	REVISED -		331	(1-3)R-2, N-4, T5-4, HBK-1	WILLIAMSON	733	709			
PLOT SCALE = 9.9956' / in.		CHECKED -	REVISED -		DRAWING NO. XS-309			78221				
PLOT DATE = 1/31/2014		DATE -	REVISED -		SCALE: SHEET NO. 3 OF 4 SHEETS STA. 11+00.00 TO STA. 12+00.00			ILLINOIS FED. AID PROJECT				