


DATE	
BY	
FINAL SURVEY	SURVEYED
NOTE BOOK	PLOTTED
NO.	TEMPLATE
	AREAS CHECKED
	AREAS CHECKED

DATE	
BY	
ORIGINAL SURVEY	SURVEYED
NOTE BOOK	PLOTTED
NO.	TEMPLATE
	AREAS CHECKED
	AREAS CHECKED

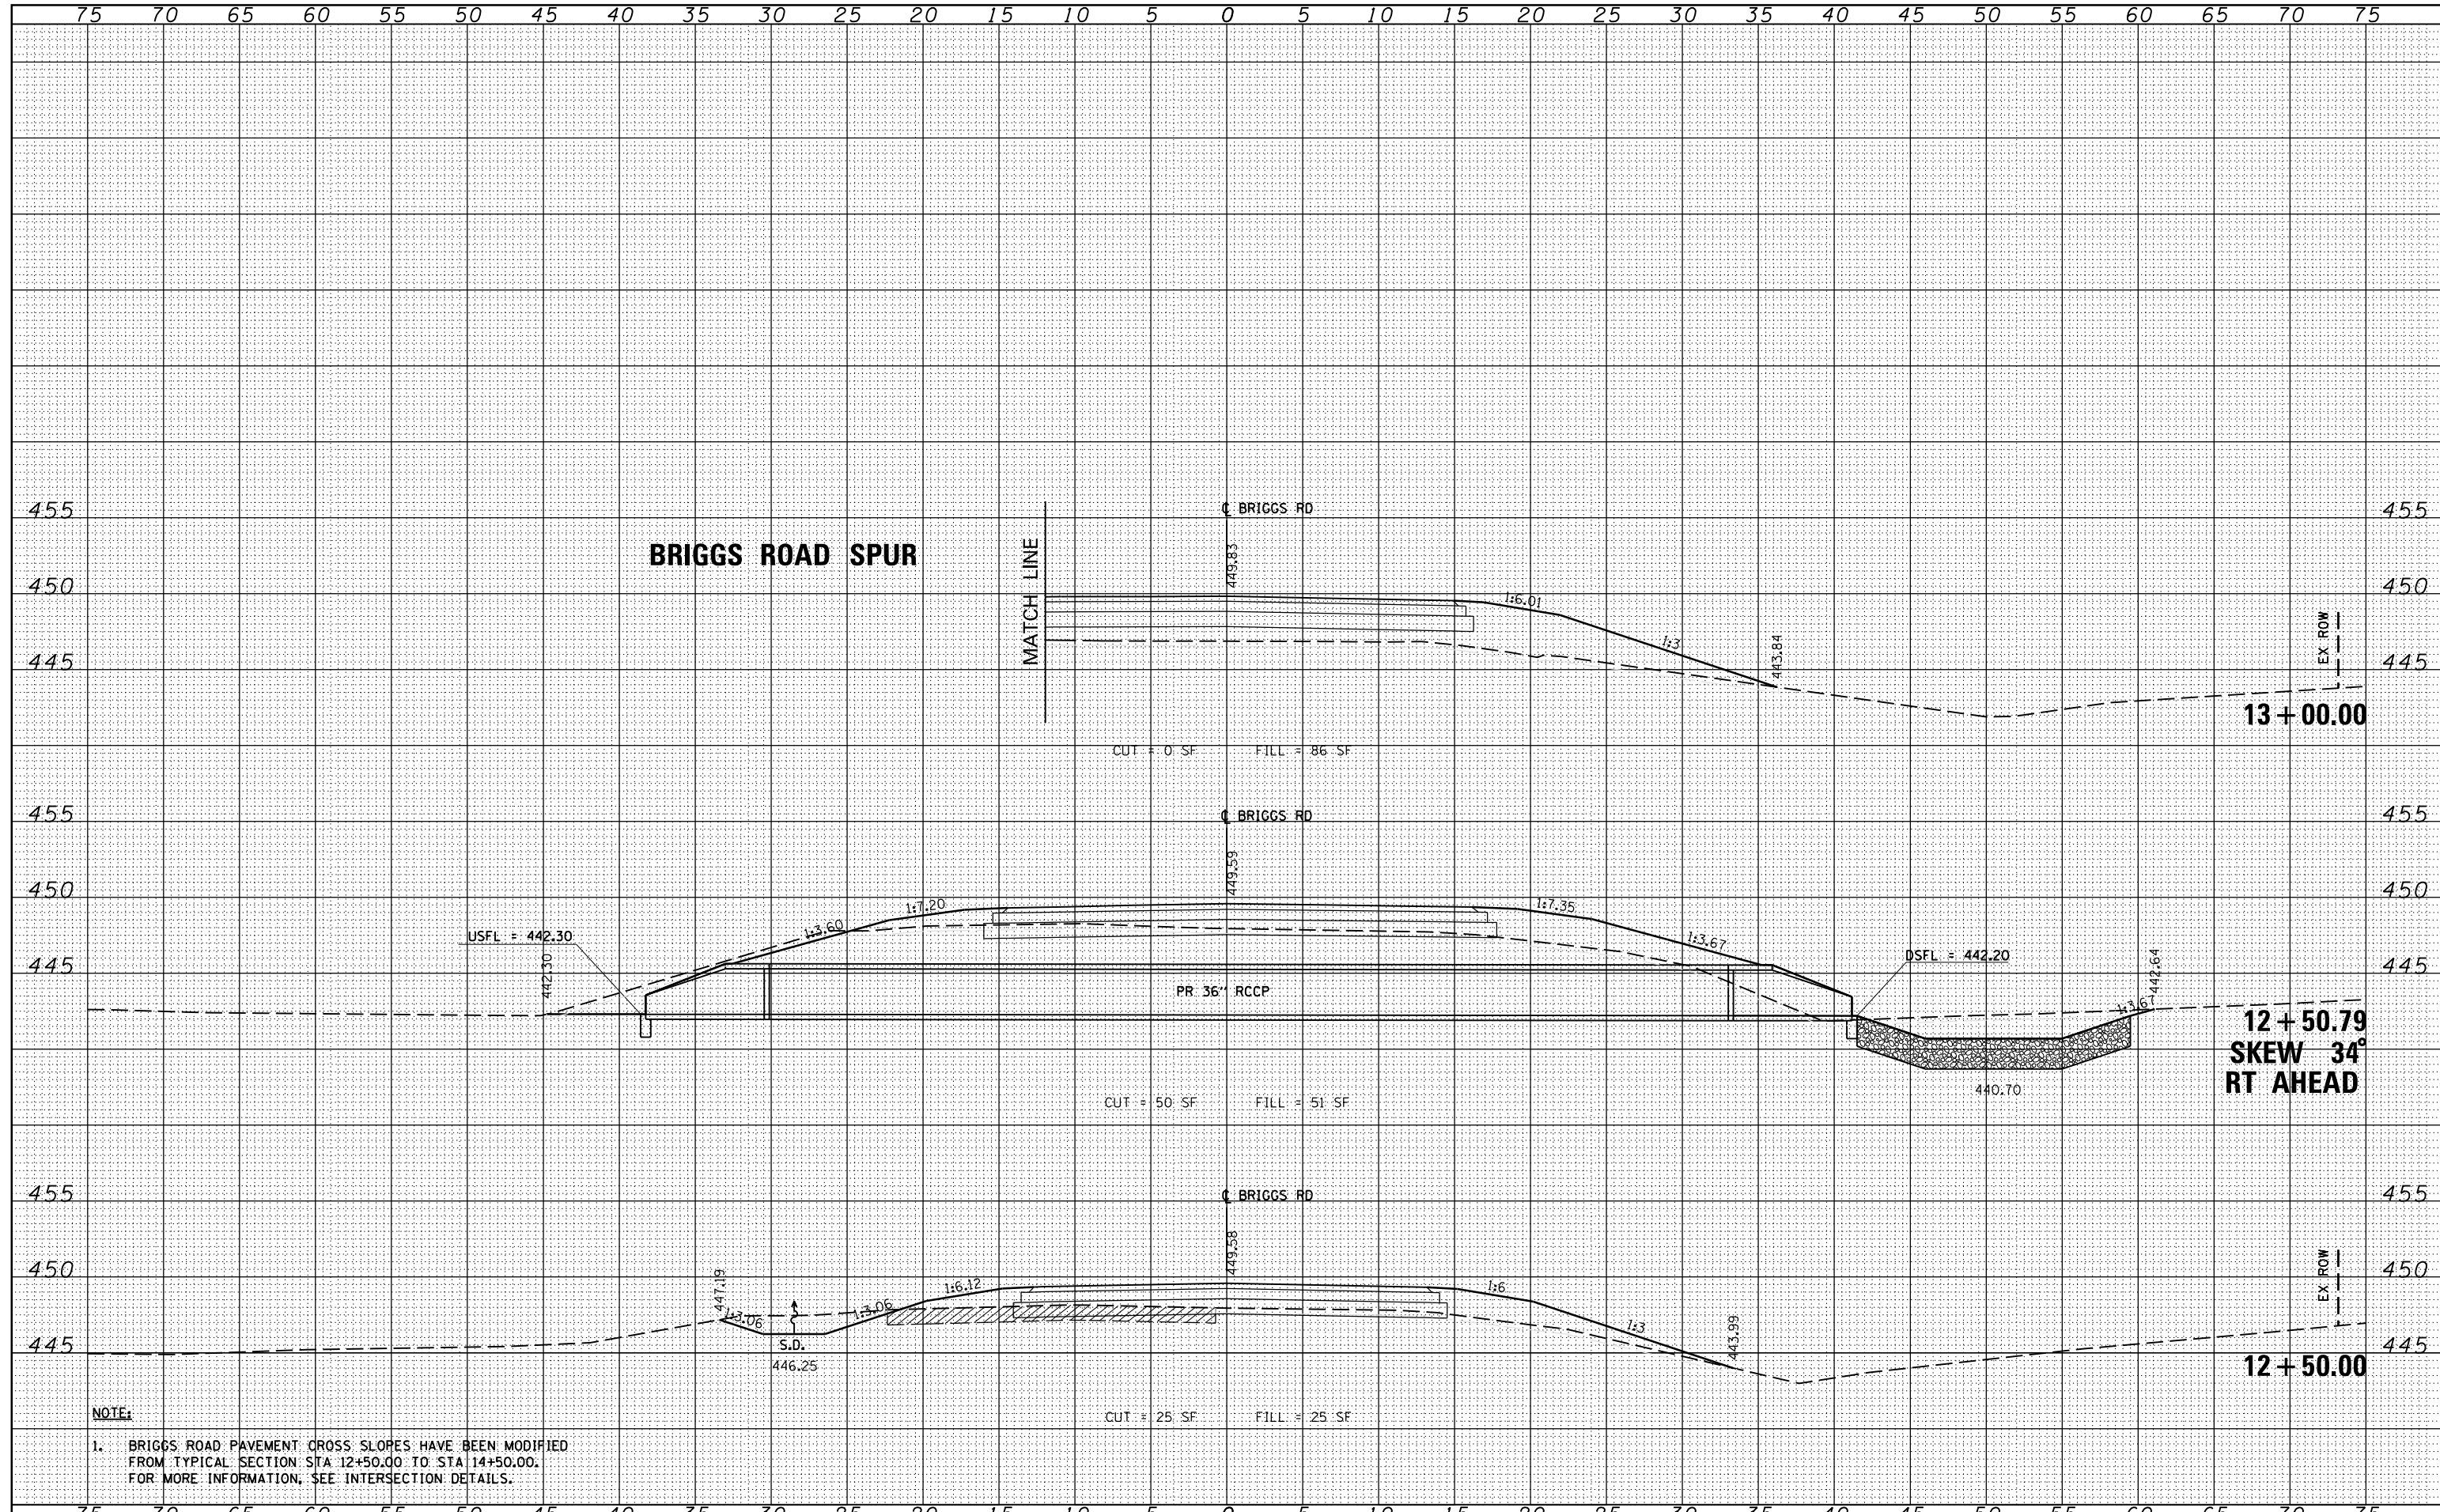

**NOTE:**  
 1. BRIGGS ROAD PAVEMENT CROSS SLOPES HAVE BEEN MODIFIED FROM TYPICAL SECTION STA 12+50.00 TO STA 14+50.00. FOR MORE INFORMATION, SEE INTERSECTION DETAILS.

FILE NAME =	USER NAME = \$USER\$	DESIGNED - KN	REVISSED -	<b>STATE OF ILLINOIS</b> <b>DEPARTMENT OF TRANSPORTATION</b>	<b>PROPOSED CROSS SECTIONS</b> <b>BRIGGS ROAD</b>			F.A.P. RTE.	SECTION	COUNTY	TOTAL SHEETS	SHEET NO.
c:\pwork\pwidot\lavenderba\0363618\0978221\ht-wsht-Briggs.dgn		DRAWN - AS	REVISSED -		331	(1-3)R-2, N-4, TS-4, HBK-1	WILLIAMSON	733	710			
PLOT SCALE = 9.9956' / in.		CHECKED -	REVISSED -		DRAWING NO. XS-310			78221				
PLOT DATE = 1/31/2014		DATE -	REVISSED -		ILLINOIS FED. AID PROJECT							