


DATE	
BY	
FINAL SURVEY	
NO. _____	
SURVEYED	
PLOTTED	
TEMPLATE	
AREAS	
CHECKED	

DATE	
BY	
ORIGINAL SURVEY	
NO. _____	
SURVEYED	
PLOTTED	
TEMPLATE	
AREAS	
CHECKED	

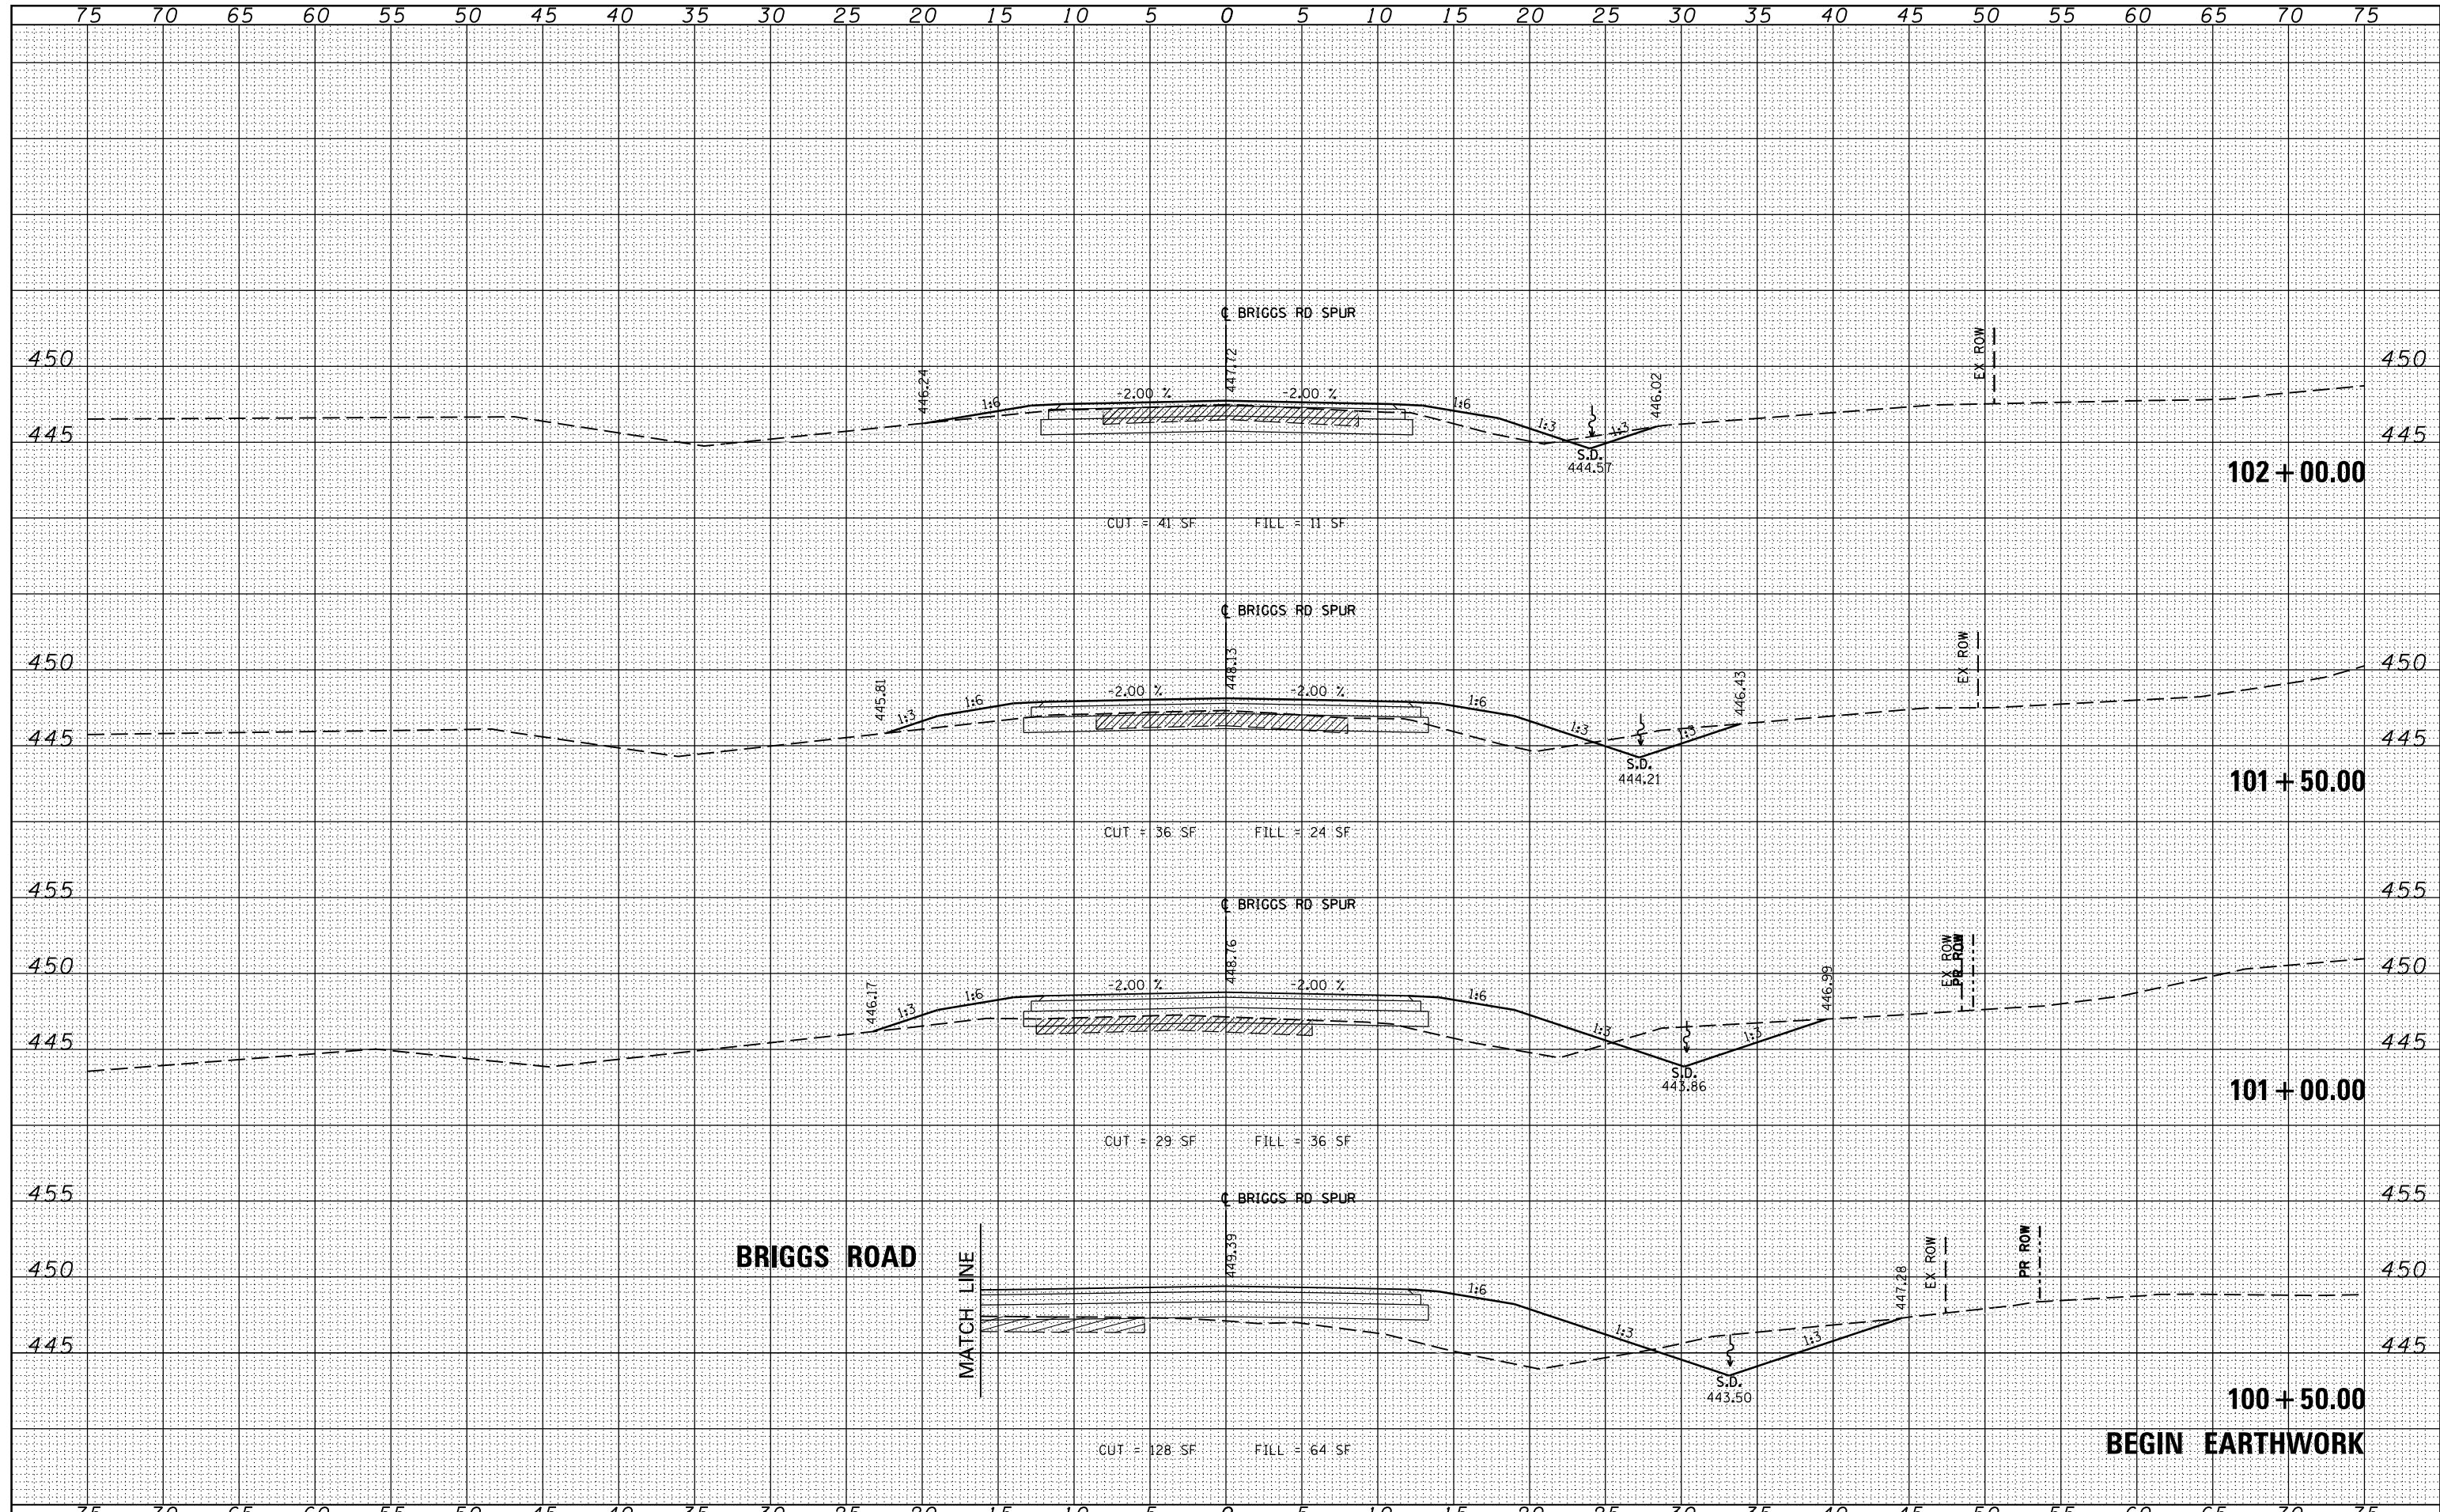

FILE NAME =	USER NAME = susers	DESIGNED - KN	REVISED -	STATE OF ILLINOIS DEPARTMENT OF TRANSPORTATION	PROPOSED CROSS SECTIONS BRIGGS ROAD SPUR			F.A.P. RTE.	SECTION	COUNTY	TOTAL SHEETS	SHEET NO.
ca:\pw\work\p1dot\lavenderba\d0363618\0978221-1\ht-xssht-BriggsSpur.dgn		DRAWN - AS	REVISED -		331	(1-3)R-2, N-4, TS-4, HBK-1	WILLIAMSON	733	711			
PLOT SCALE = 10.0000 / in.		CHECKED -	REVISED -		DRAWING NO. XS-311				78221			
PLOT DATE = 1/31/2014		DATE -	REVISED -		SCALE: STA. 100+50.00 TO STA. 102+00.00		ILLINOIS FED. AID PROJECT					