
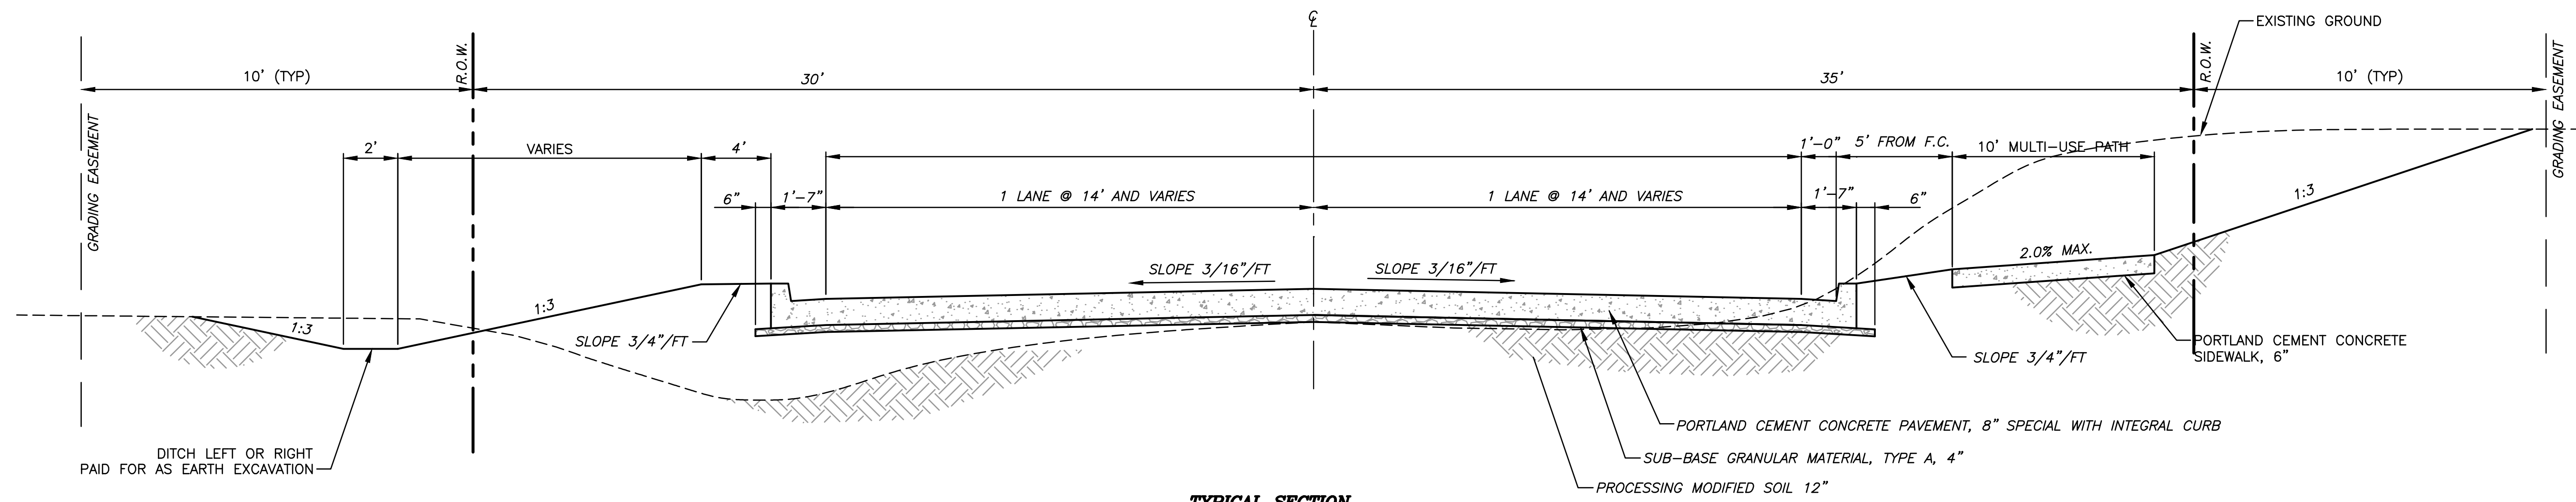


ROUTE NO.	SECTION	CITY	TOTAL SHEETS	SHEET NO.
F.A.U. 9719	06-00054-00-FP	HERRIN	733	715
ILLINOIS		RUSHING DR. CONNECTOR		

CONTRACT NO. 99468

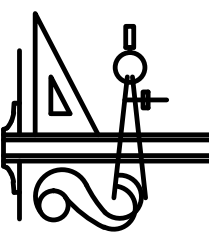

**TYPICAL SECTION  
RUSHING ROAD CONNECTOR  
STATION 0+10.82 TO STATION 33+90**  
NO SCALE

STATE OF ILLINOIS PROFESSIONAL DESIGN FIRM LICENSE NO. 184-004515	
© 2012 ALL RIGHTS RESERVED	
 <b>CLARIDA &amp; ZIEGLER ENGINEERING CO.</b> 410 North Court St, P.O. Box 937 Marion, Illinois 62959 Phone - (618)993-6411, Fax - (618)993-6750	
<b>TYPICAL SECTIONS RITTER ROAD HERRIN, ILLINOIS</b>	
Date	8/21/12
DR. By	TW
CK'D By	WBZ
Scale	NONE
Job No.	11120
Sheet No.	715 of 733