
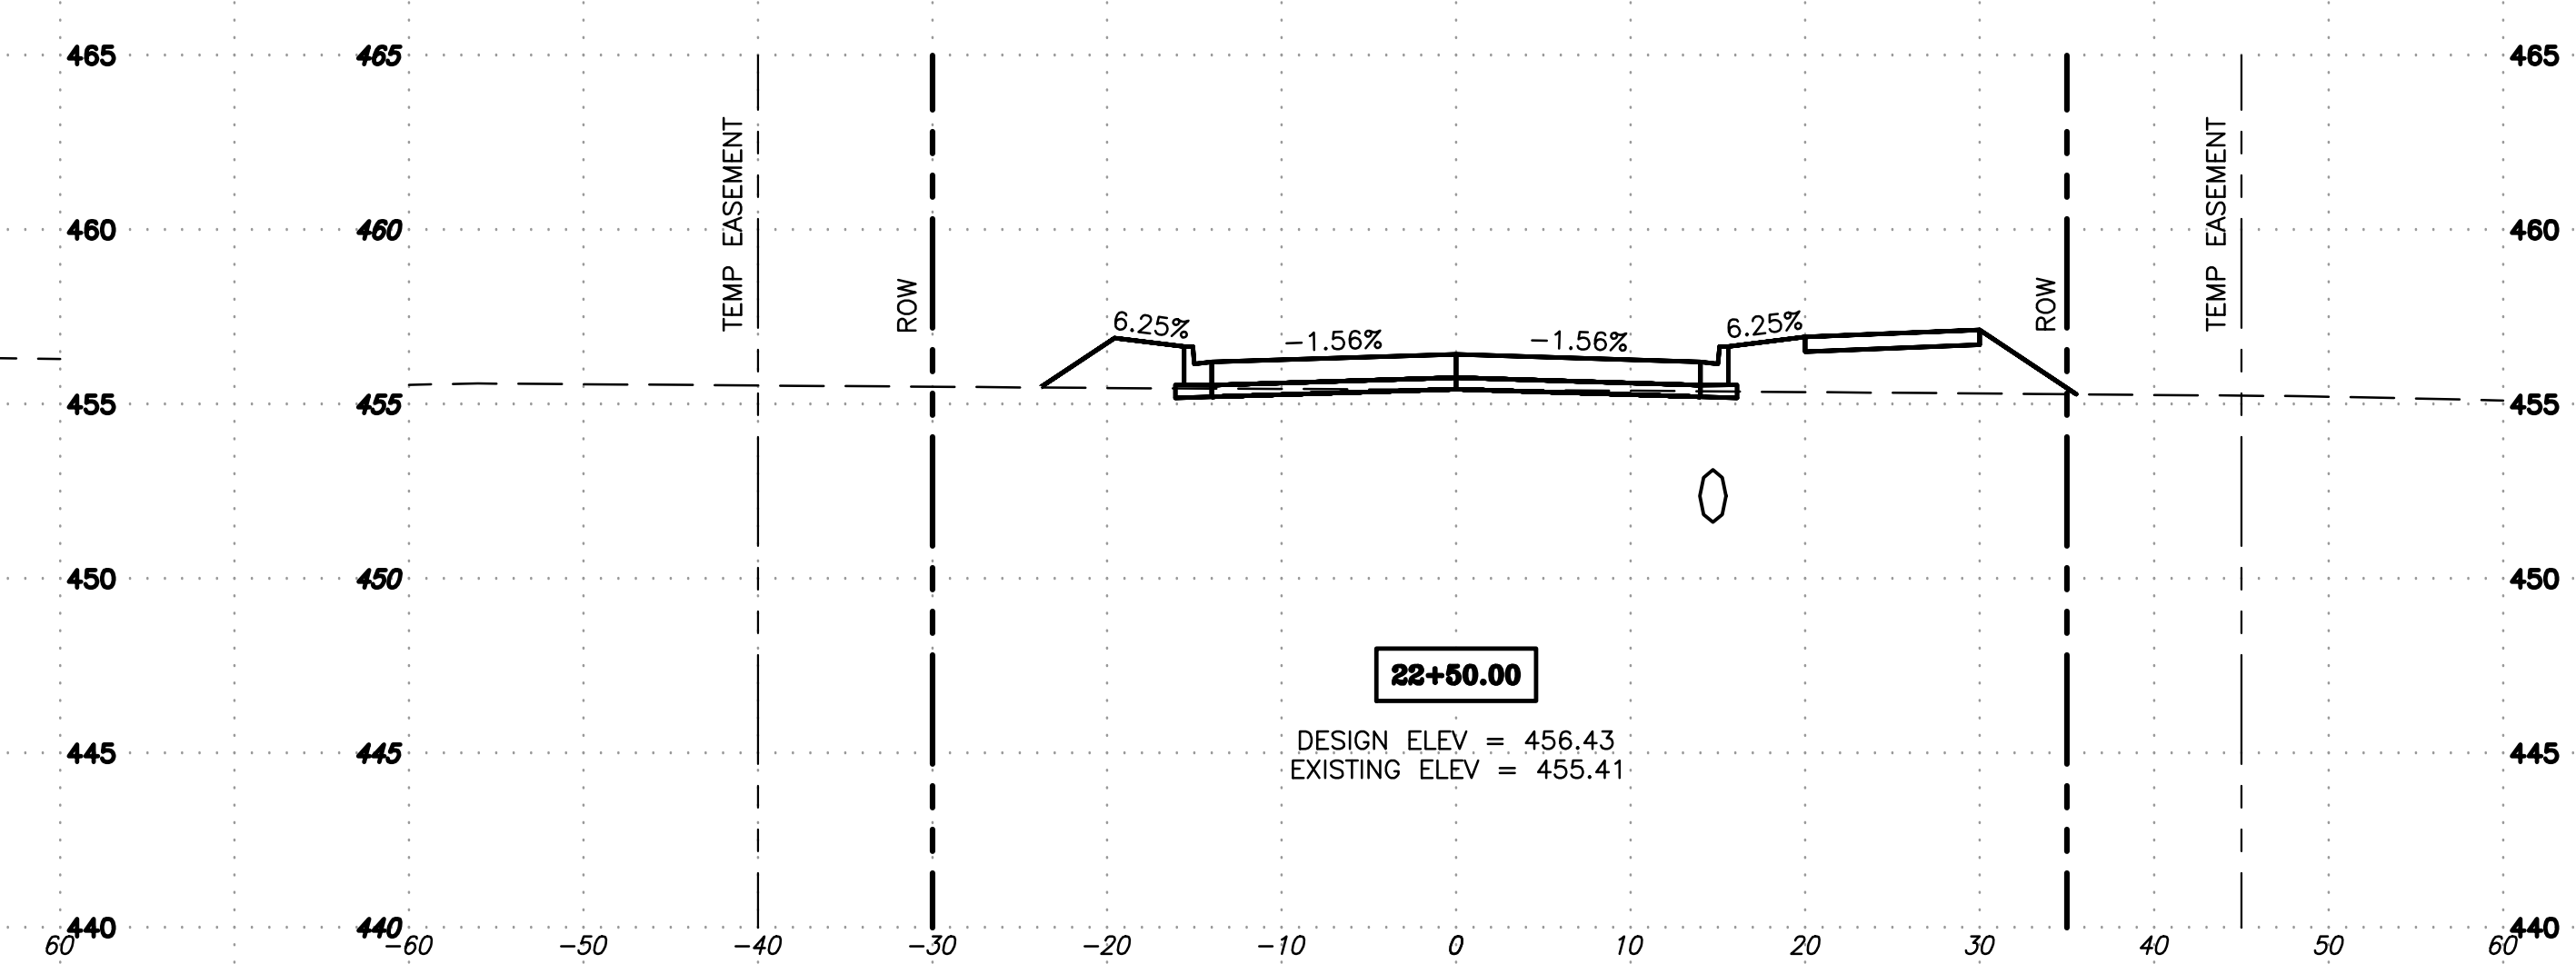
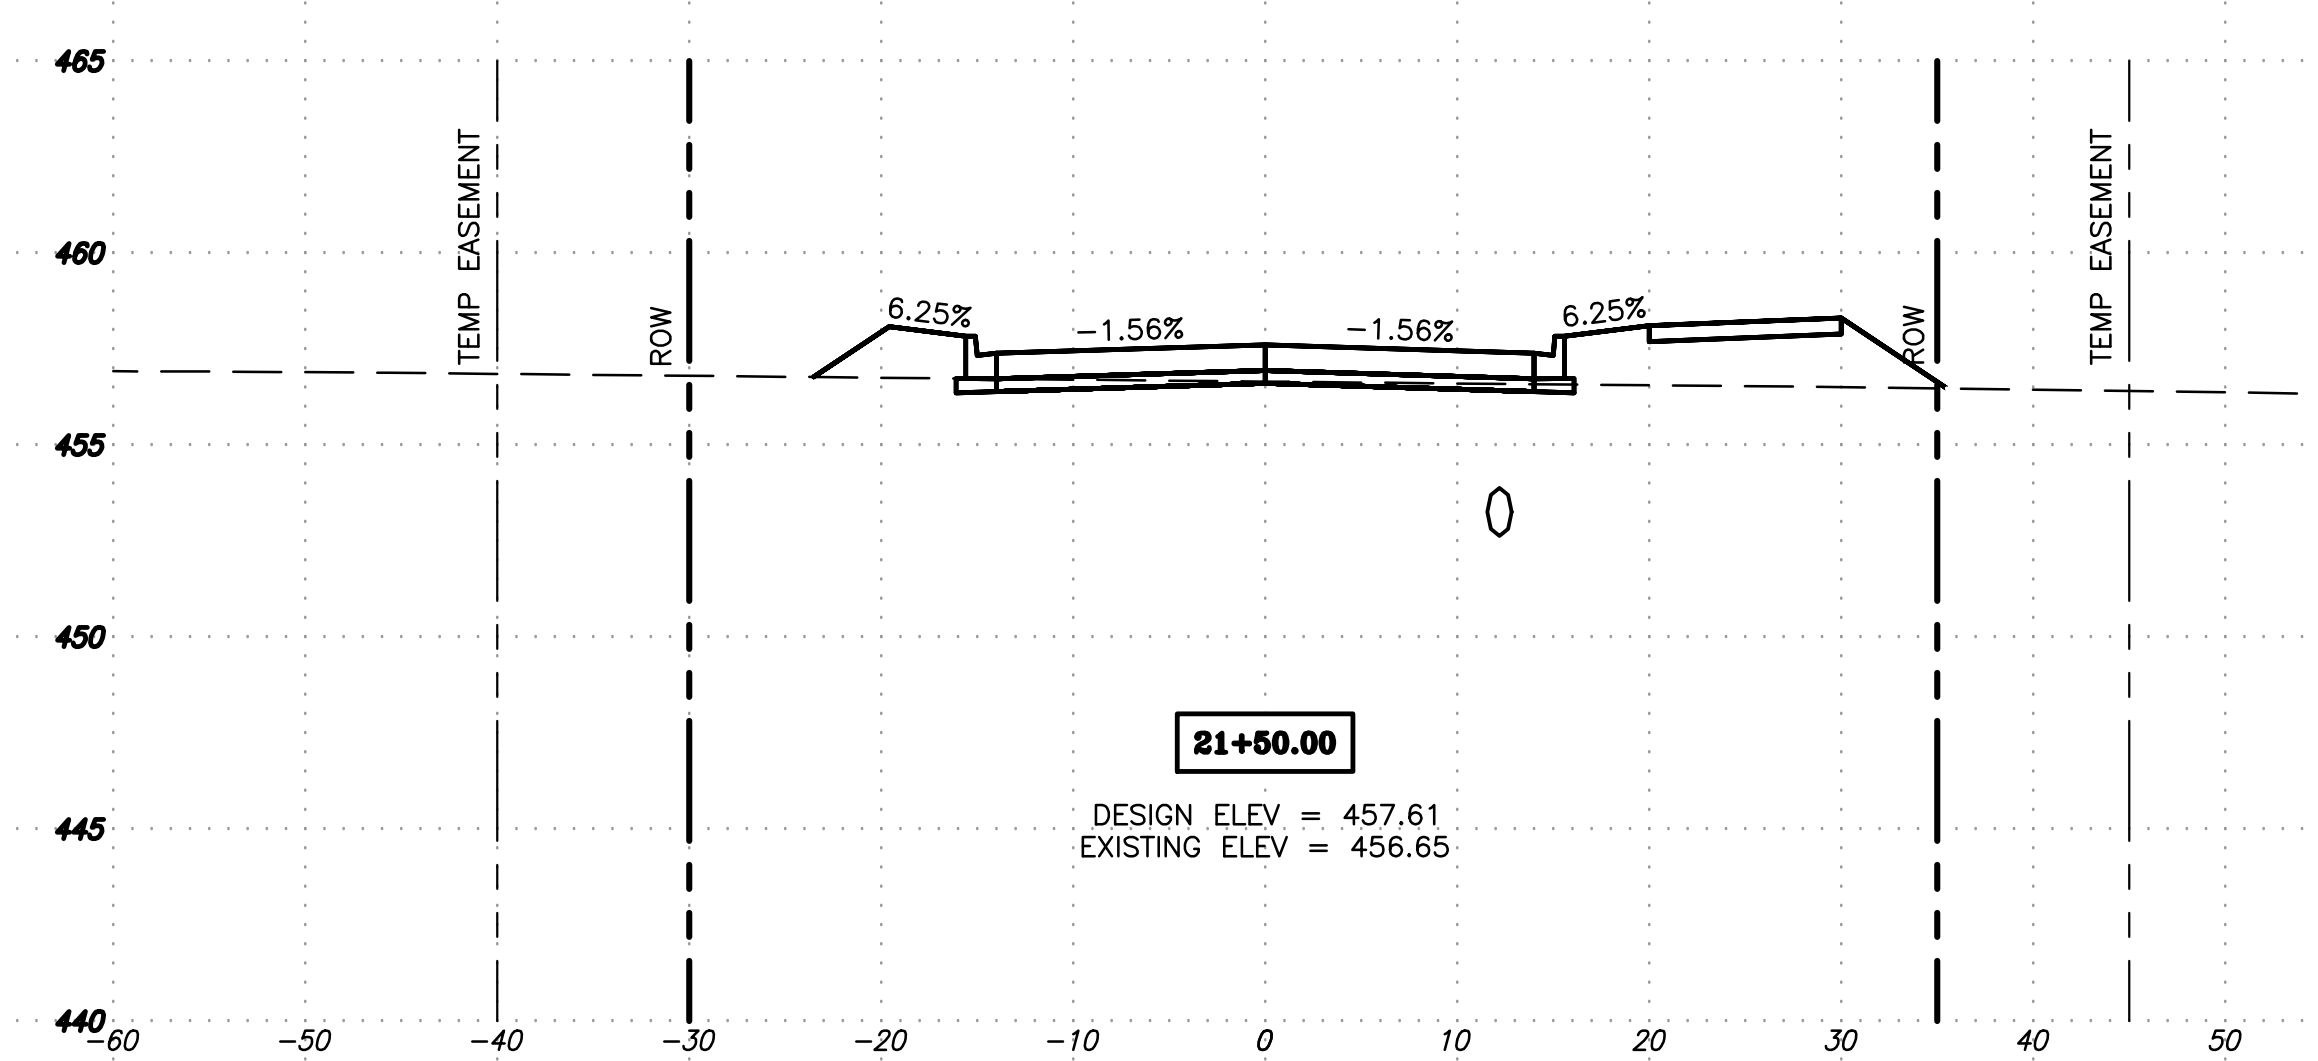
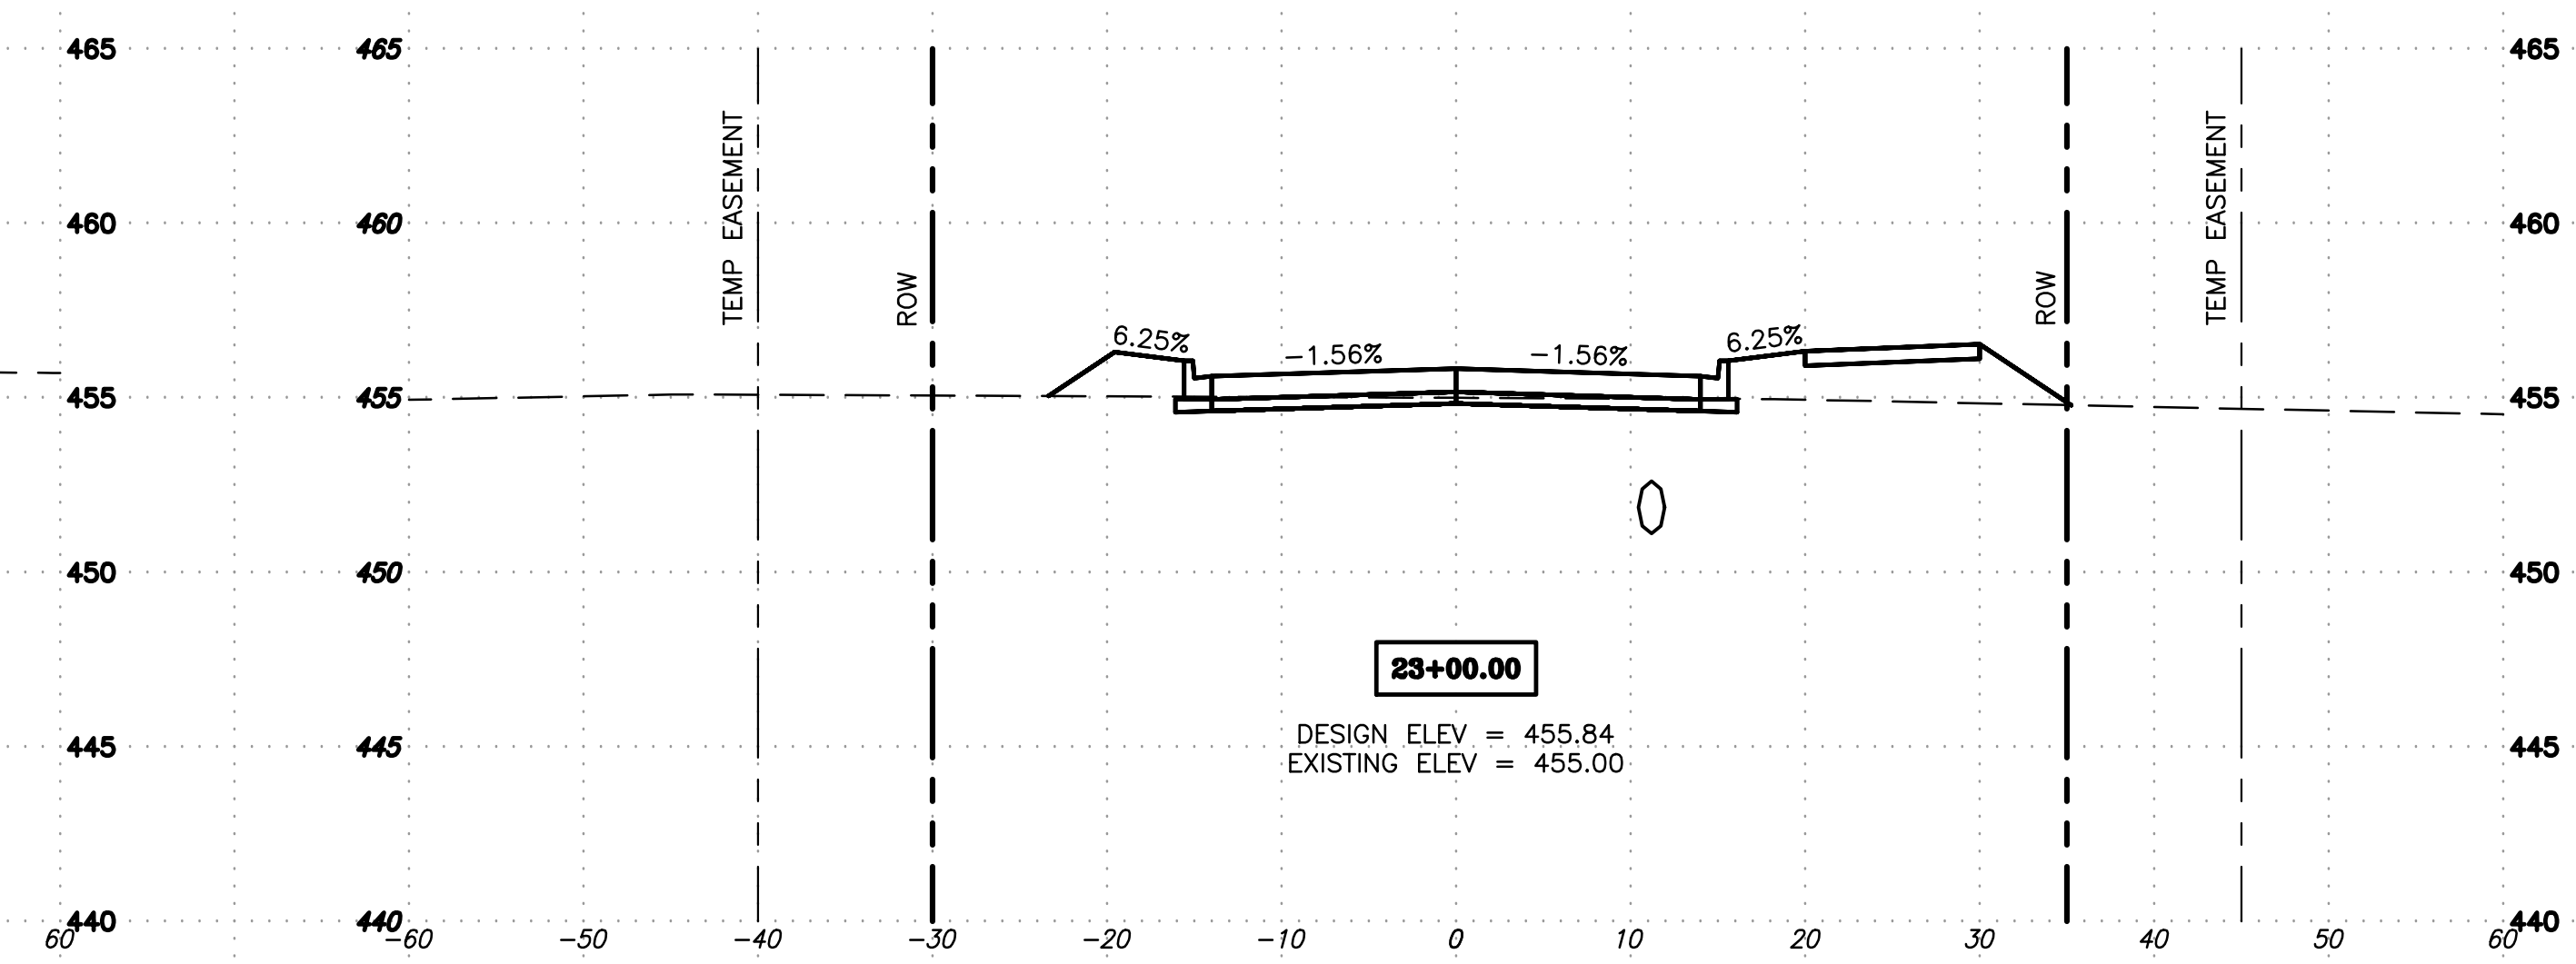
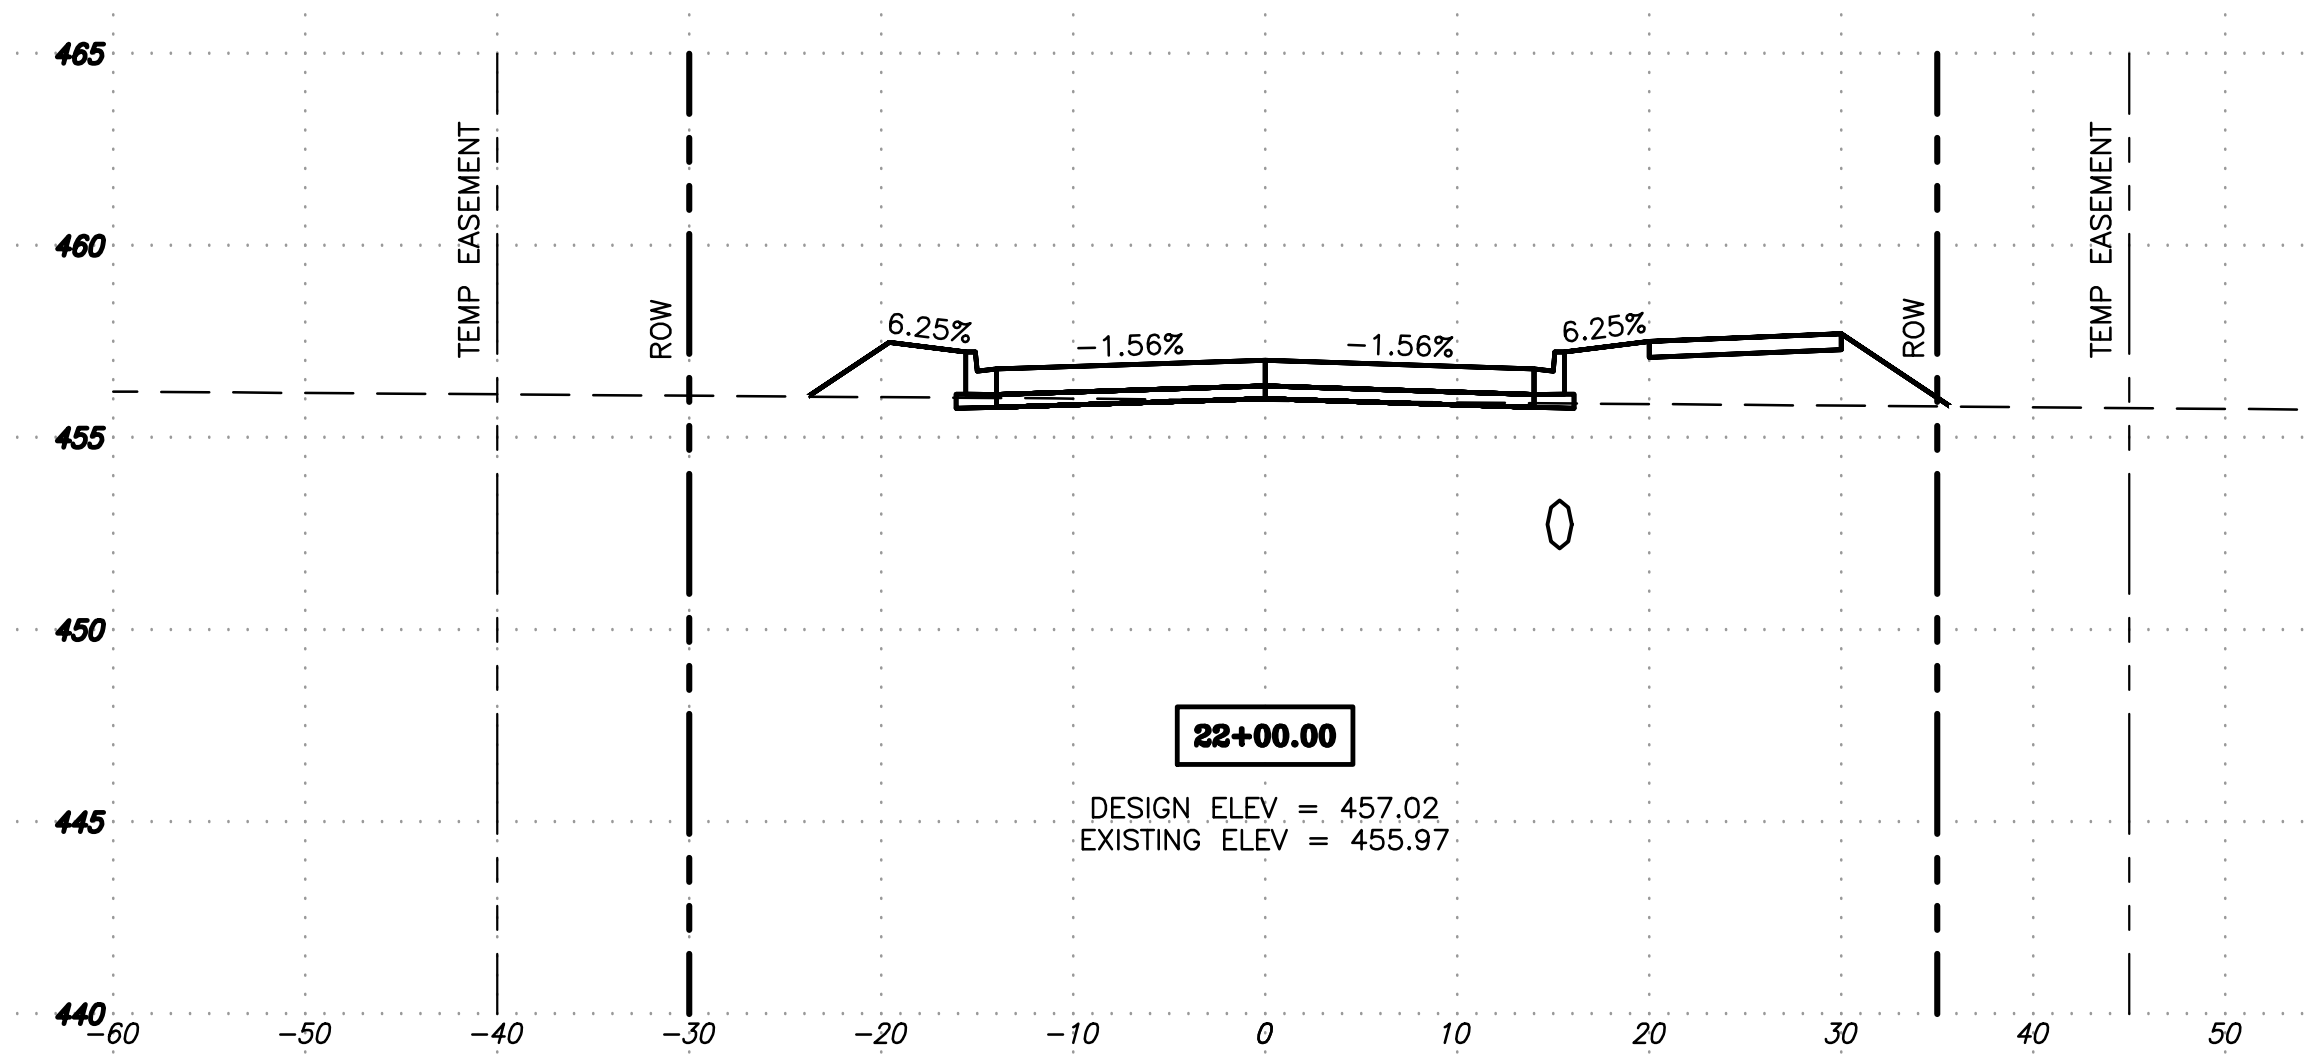
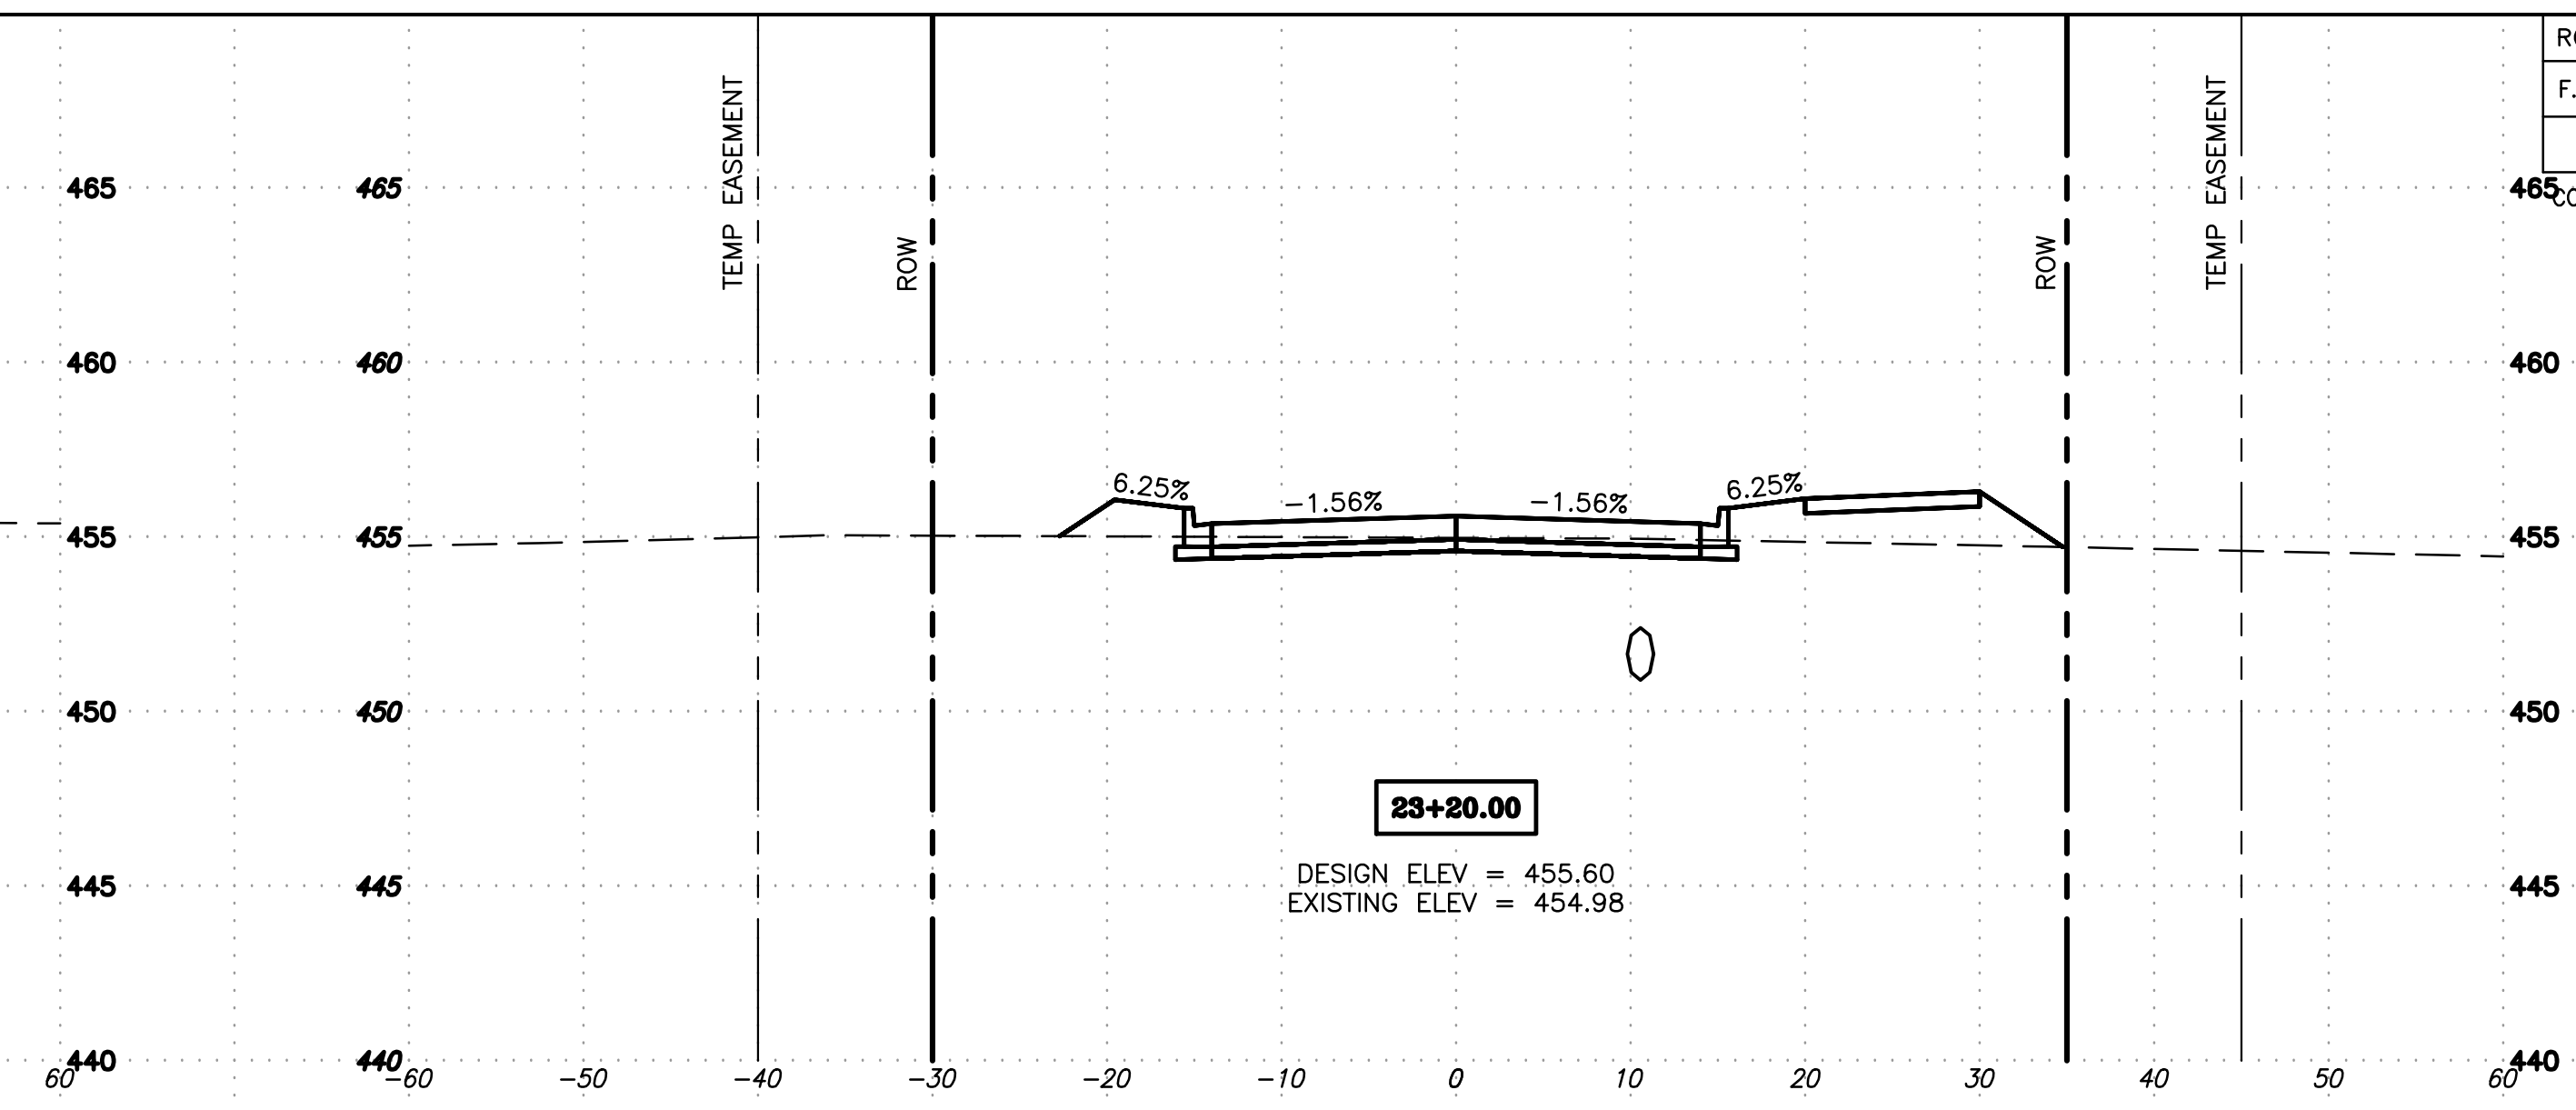


ROUTE NO.	SECTION	CITY	TOTAL SHEETS	SHEET NO.
F.A.U. 9719	06-00054-00-FP	HERRIN	733	728
ILLINOIS		RUSHING DR. CONNECTOR		
CONTRACT NO. 99468				

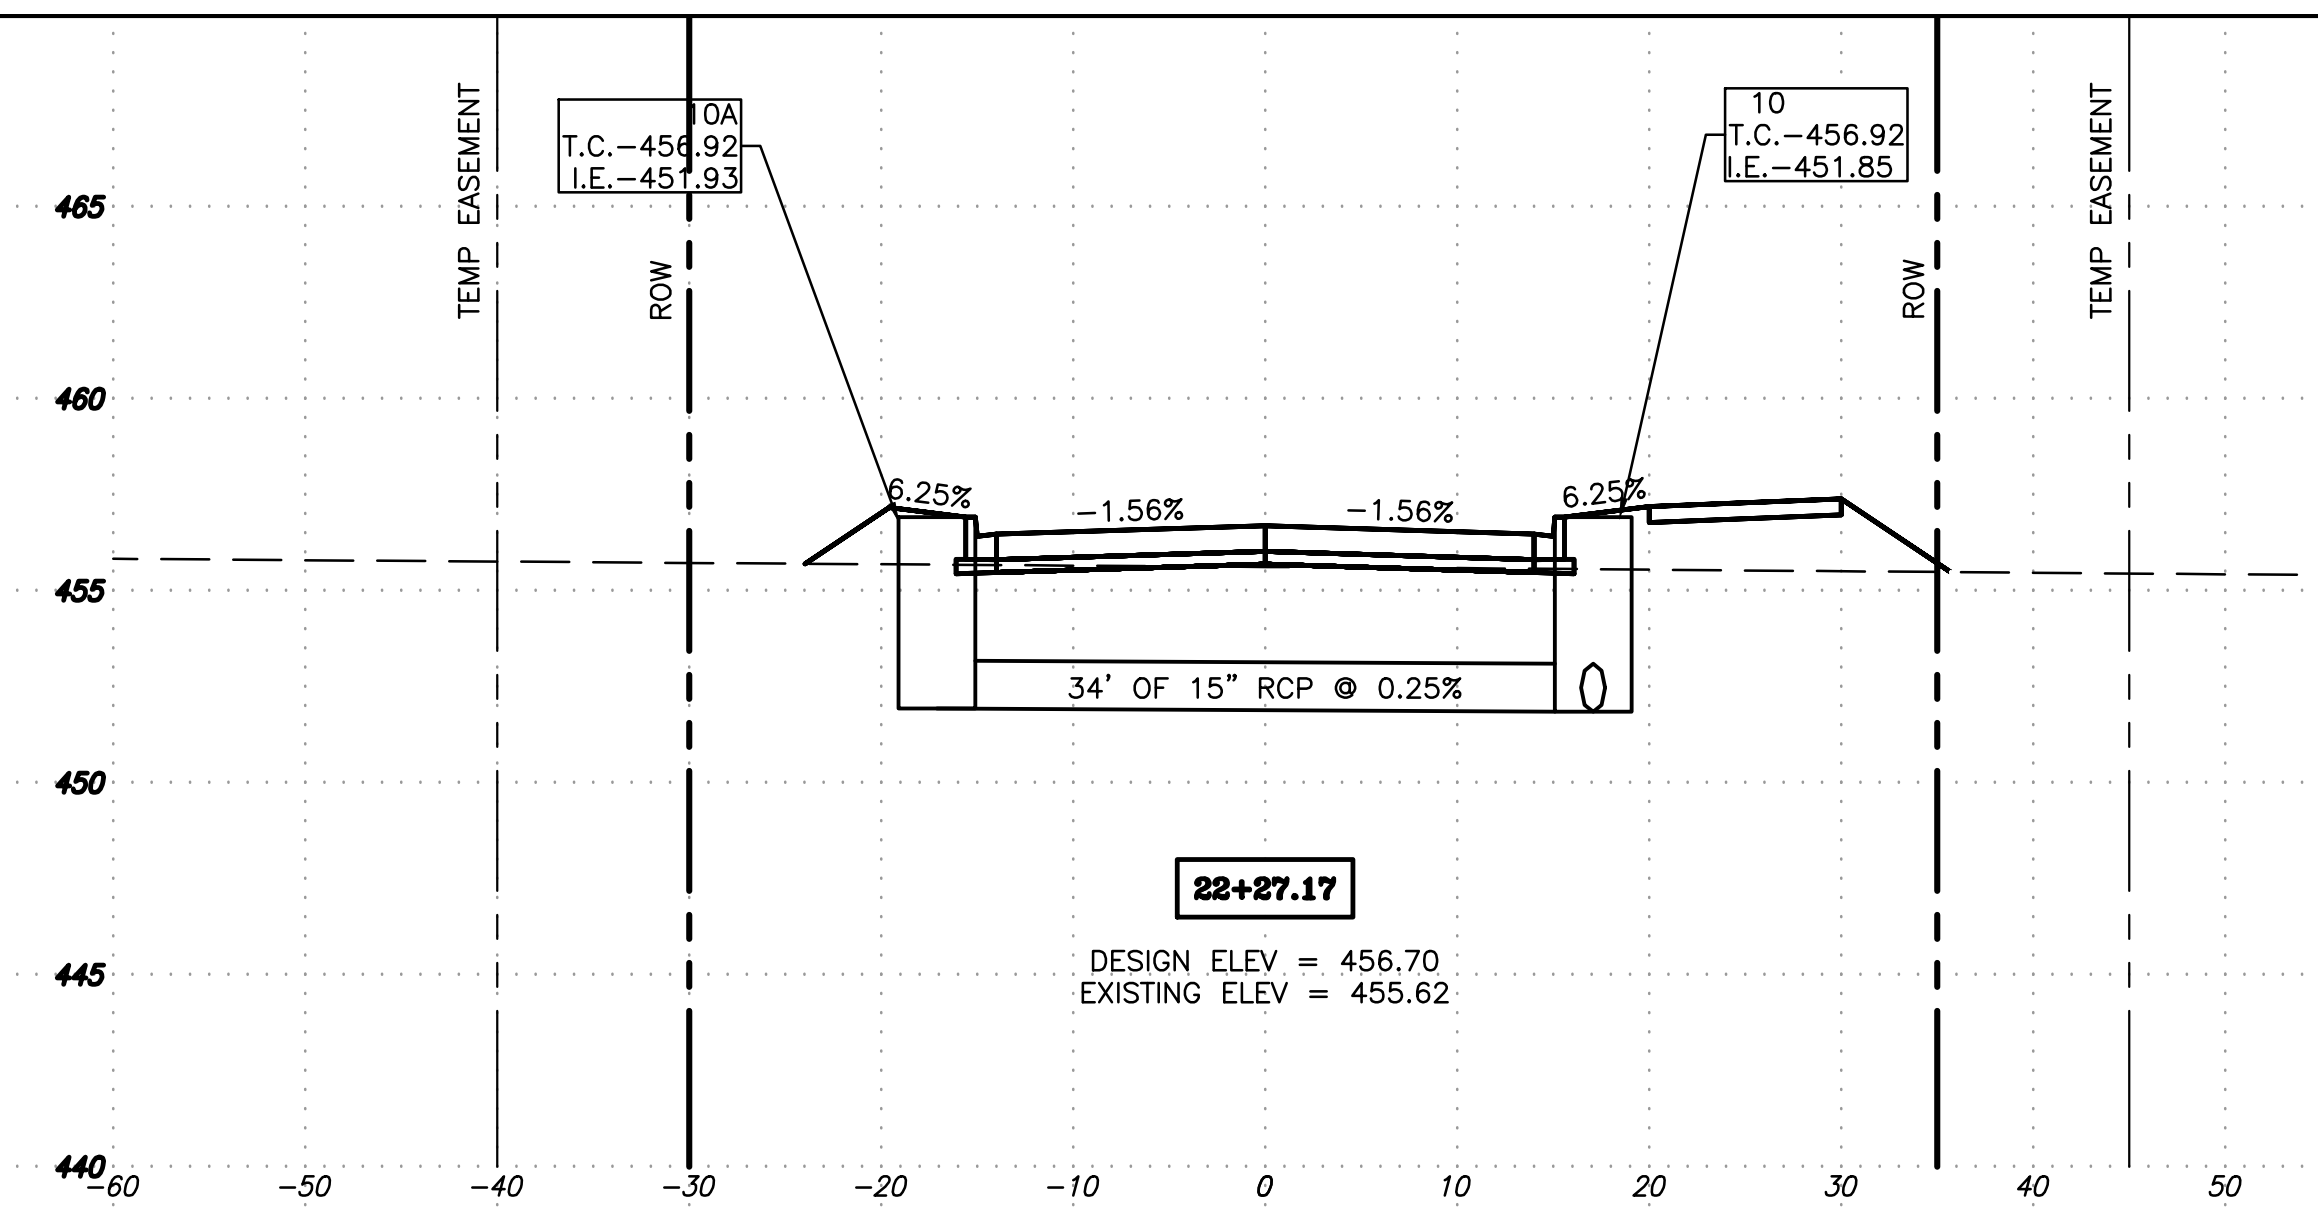

RITTER ROAD - CROSS-SECTIONS - STA 21+50 TO 23+20