


NOTE: LEVELING BINDER (MACHINE METHOD) IS A 3/4" THICKNESS FROM STA 999+00 TO 999+53.

PROPOSED TYPICAL SECTION
STA 996+38.64 AH TO 996+45.99
STA 998+34.61 TO 999+53

NOTE: BRIDGE APPROACH CONNECTOR (PCC)
 STA. 996+39.99 TO 996+45.99
 STA. 998+34.61 TO 998+40.61

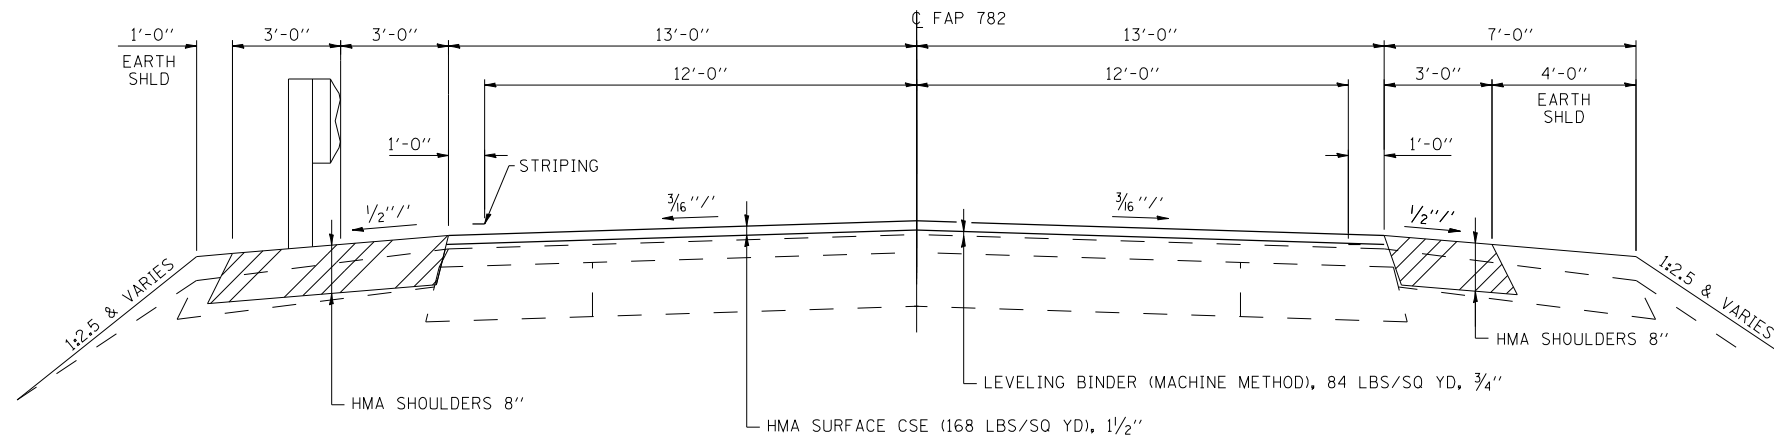

PROPOSED TYPICAL SECTION
STA 999+53 TO STA 1000+15

PRINT DRIVER = LUD-ER-BARTL
 SCALE NAME = PLOT
 FILE NAME = D:\PROJECTS\115B-1\115B104.dwg



USER NAME = kah	DESIGNED - JMS	REVISED -
ESCA PROJECT NO. 1035.03	DRAWN - HAS	REVISED -
PLOT SCALE = 0.1667' / IN.	CHECKED - NHP	REVISED -
PLOT DATE = 1/22/2014 5:18:36 PM	DATE - 11/13	REVISED -

STATE OF ILLINOIS
DEPARTMENT OF TRANSPORTATION

TYPICAL SECTIONS		F.A.P. RTE.	SECTION	COUNTY	TOTAL SHEETS	SHEET NO.
		782	115B-1	HARDIN	70	12
SCALE:		SHEET NO. 4 OF 4 SHEETS		STA.	TO STA.	

FED. ROAD DIST. NO.	ILLINOIS FED. AID PROJECT
CONTRACT NO. 78263	