


DATE	
BY	
FINAL SURVEY NO.	
SURVEYED PLOTTED TEMPLATE AREAS CHECKED	
NOTE BOOK NO.	

DATE	
BY	
ORIGINAL SURVEY NO.	
SURVEYED PLOTTED TEMPLATE AREAS CHECKED	
NOTE BOOK NO.	

PRINT DRIVER: L:\DLS\BOL\...  
 FILE NAME: D:\ESCA\...  
 DATE: 1/22/2014 5:28:19 PM

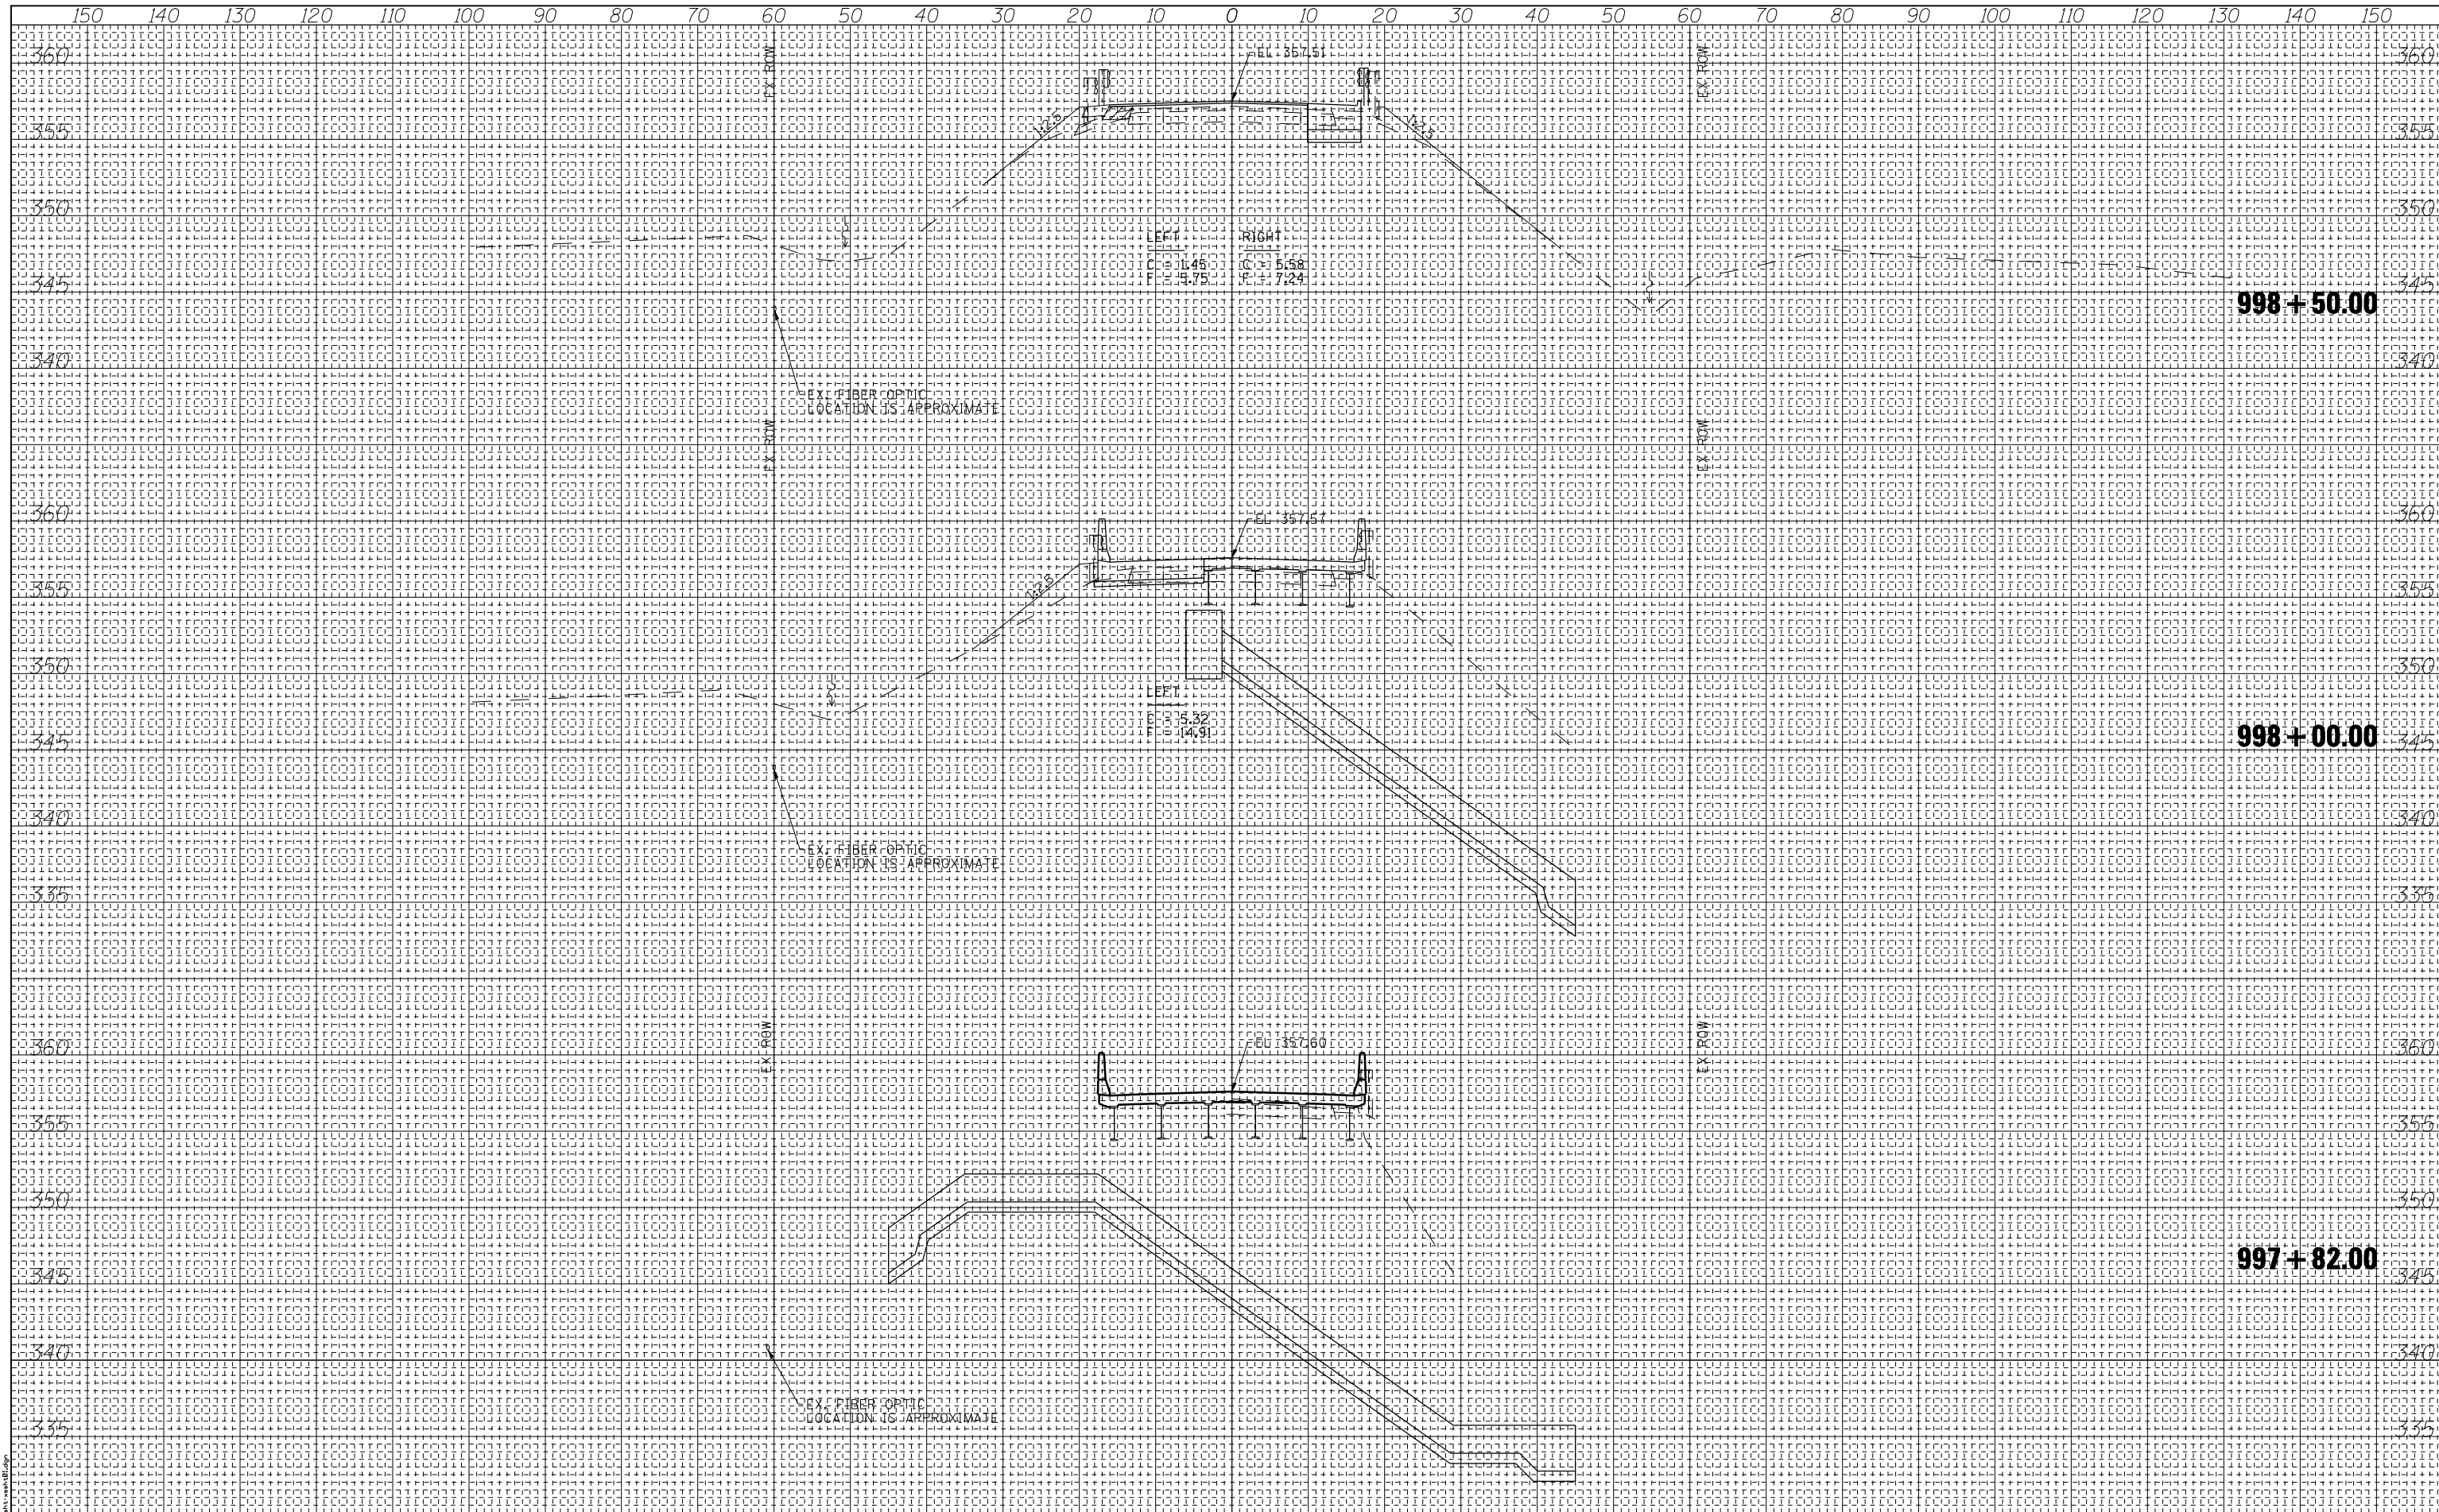

USER NAME = kah	DESIGNED - JMS	REVISED -
ESCA PROJECT NO. 1035.03	DRAWN - HAS	REVISED -
SCALEs: (HORIZ) 1"=10' (VERT) 1"=5'	CHECKED - NHP	REVISED -
PLOT DATE = 1/22/2014 5:28:19 PM	DATE - 12/13	REVISED -

**STATE OF ILLINOIS  
DEPARTMENT OF TRANSPORTATION**

**FAP 782 (IL 1) CROSS SECTIONS**

SCALE: AS SHOWN    SHEET NO. 7 OF 8 SHEETS    STA. 997+82.00 TO STA. 998+50.00

F.A.P. RTE. 782	SECTION 115B-1	COUNTY HARDIN	TOTAL SHEETS 70	SHEET NO. 69
FED. ROAD DIST. NO. ILLINOIS FED. AID PROJECT			CONTRACT NO. 78263	