


DATE	
BY	
FINAL SURVEY NO.	
SURVEYED PLOTTED TEMPLATE AREAS CHECKED	
NOTE BOOK AREAS CHECKED	

DATE	
BY	
ORIGINAL SURVEY NO.	
SURVEYED PLOTTED TEMPLATE AREAS CHECKED	
NOTE BOOK AREAS CHECKED	

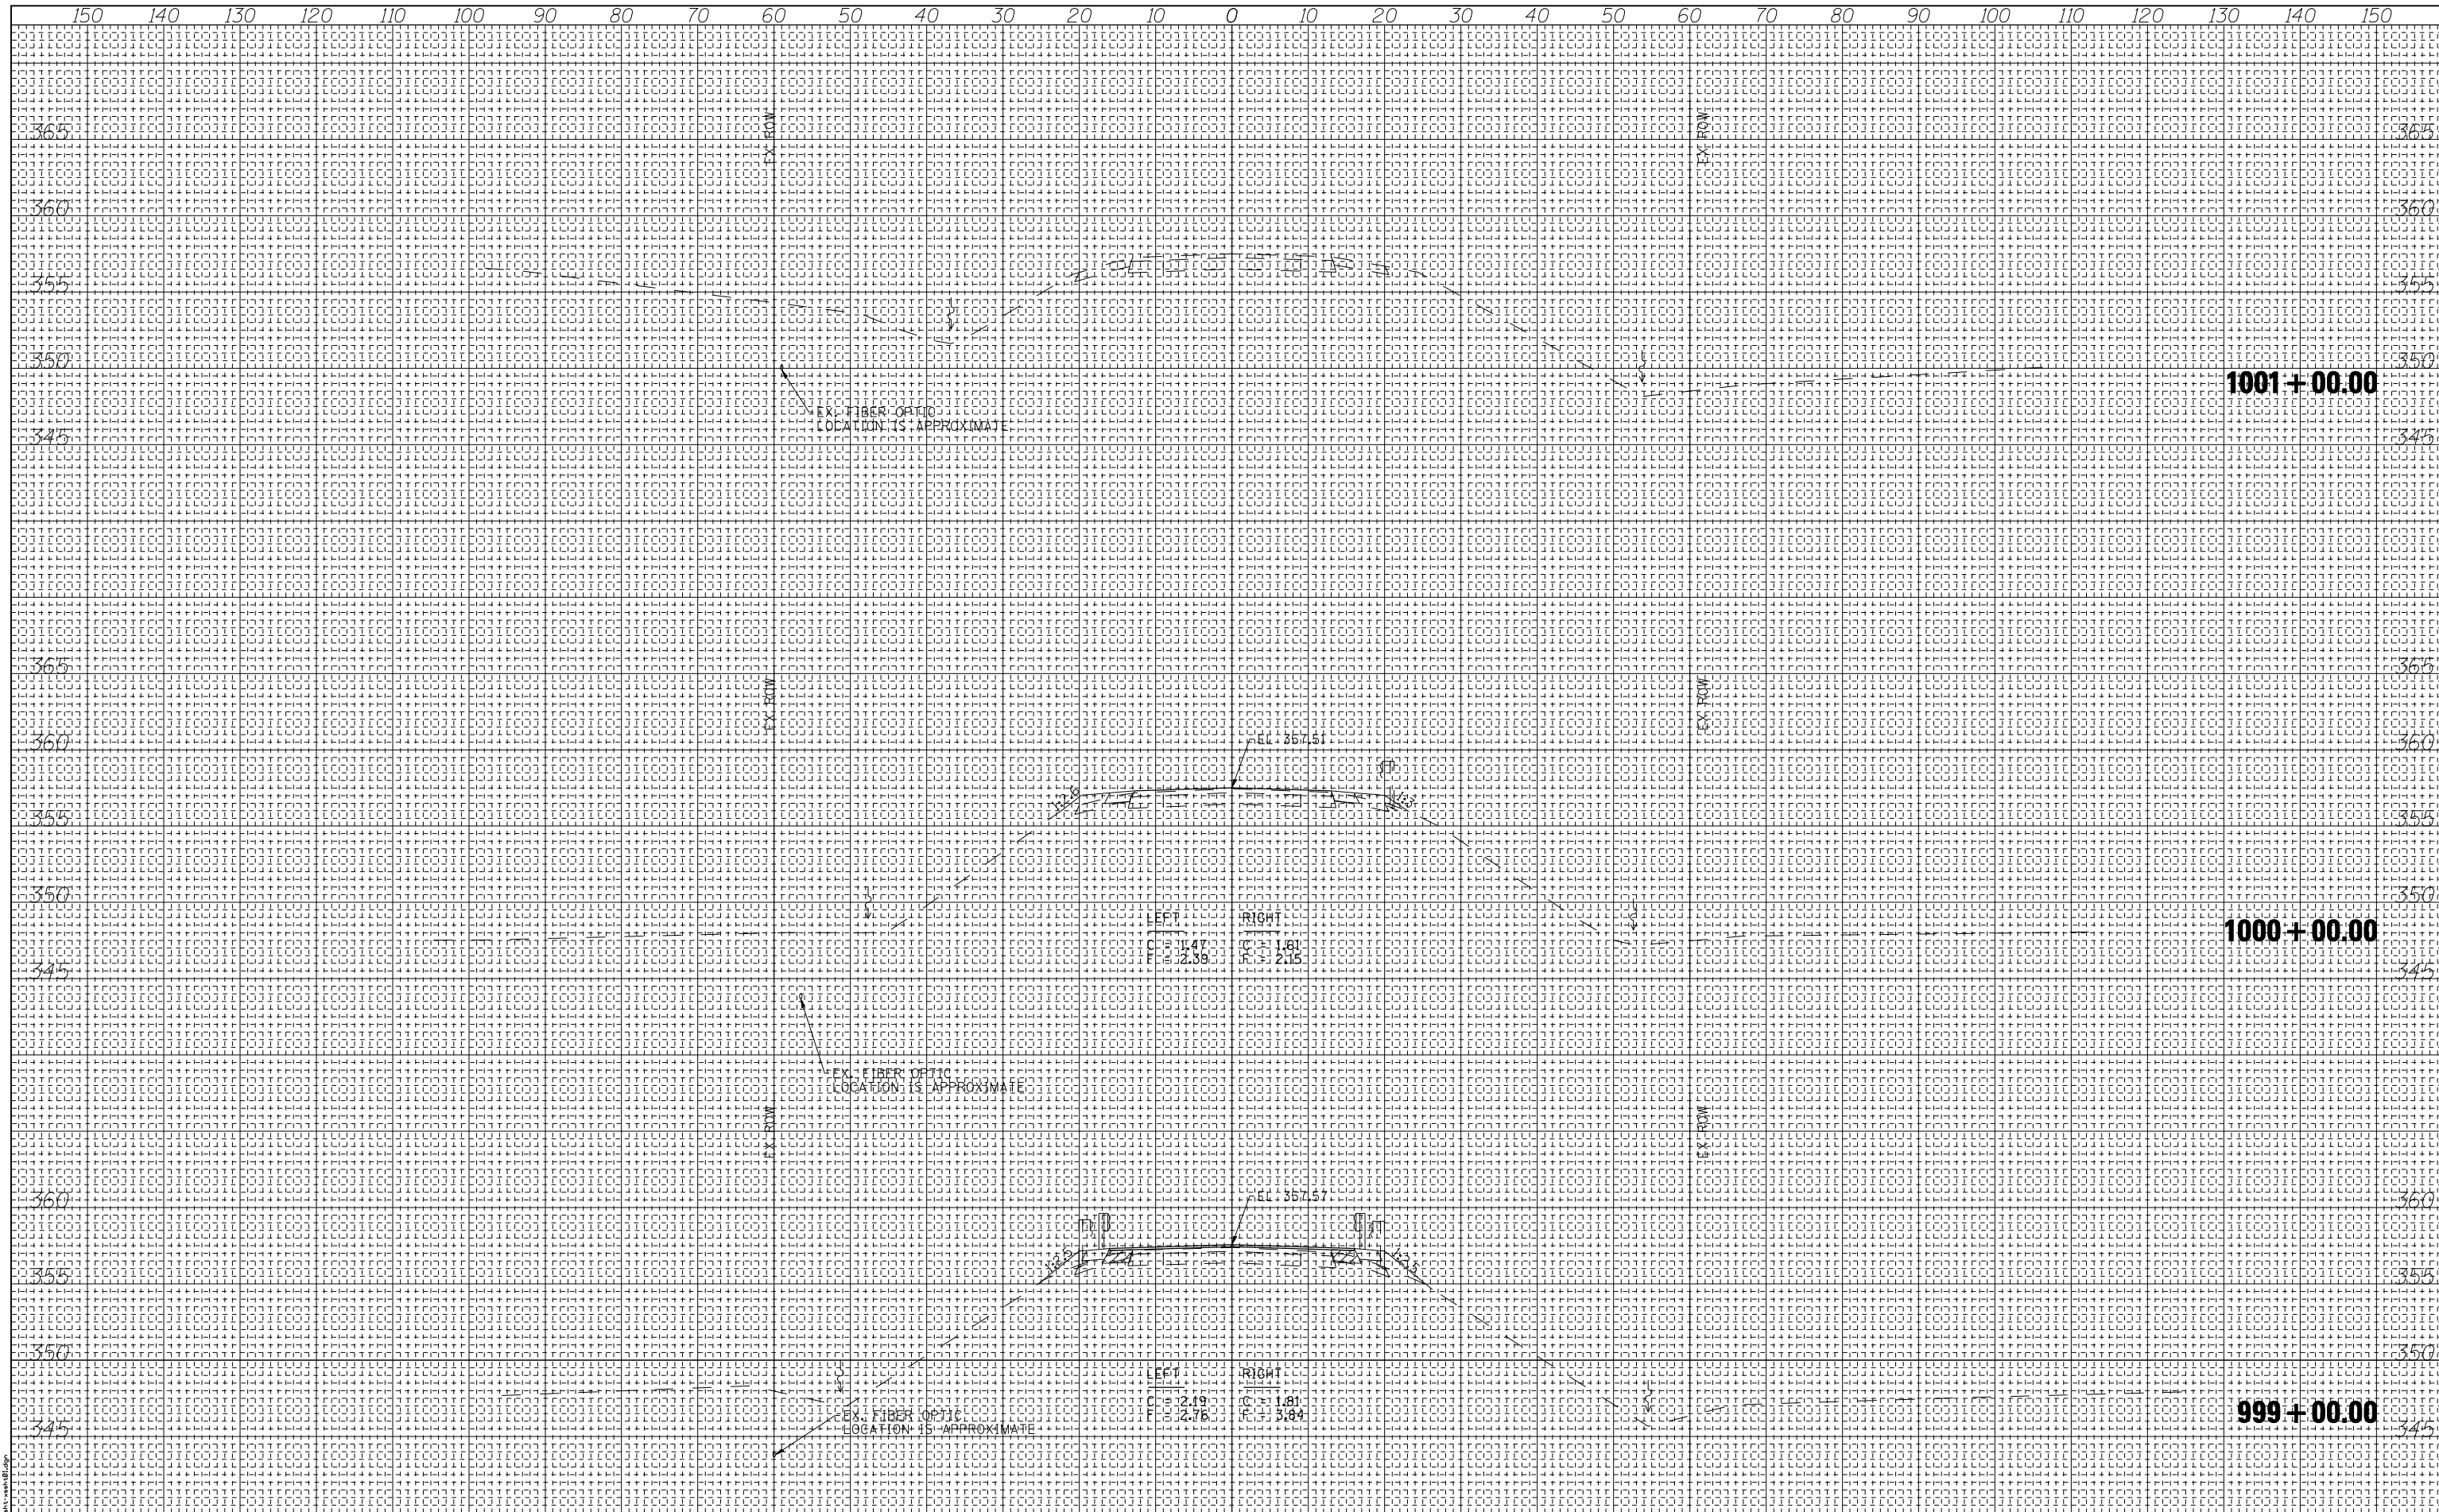

USER NAME = kah
 ESCA PROJECT NO. 1035.03
 SCALES: (HORIZ) 1"=10' (VERT) 1"=5'
 PLOT DATE = 1/22/2014 5:28:33 PM

DESIGNED - JMS
 DRAWN - HAS
 CHECKED - NHP
 DATE - 12/13

REVISED -
 REVISED -
 REVISED -
 REVISED -

STATE OF ILLINOIS
DEPARTMENT OF TRANSPORTATION

FAP 782 (IL 1) CROSS SECTIONS

SCALE: AS SHOWN SHEET NO. 8 OF 8 SHEETS STA. 999+00.00 TO STA. 1001+00.00

F.A.P. RTE.	SECTION	COUNTY	TOTAL SHEETS	SHEET NO.
782	115B-1	HARDIN	70	70
CONTRACT NO. 78263				
FED. ROAD DIST. NO. ILLINOIS FED. AID PROJECT				