


DATE	
BY	
FINAL SURVEY	SURVEYED
NOTE BOOK	PLOTTED
NO.	TEMPLATE
	AREAS CHECKED

DATE	
BY	
ORIGINAL SURVEY	SURVEYED
NOTE BOOK	PLOTTED
NO.	TEMPLATE
	AREAS CHECKED

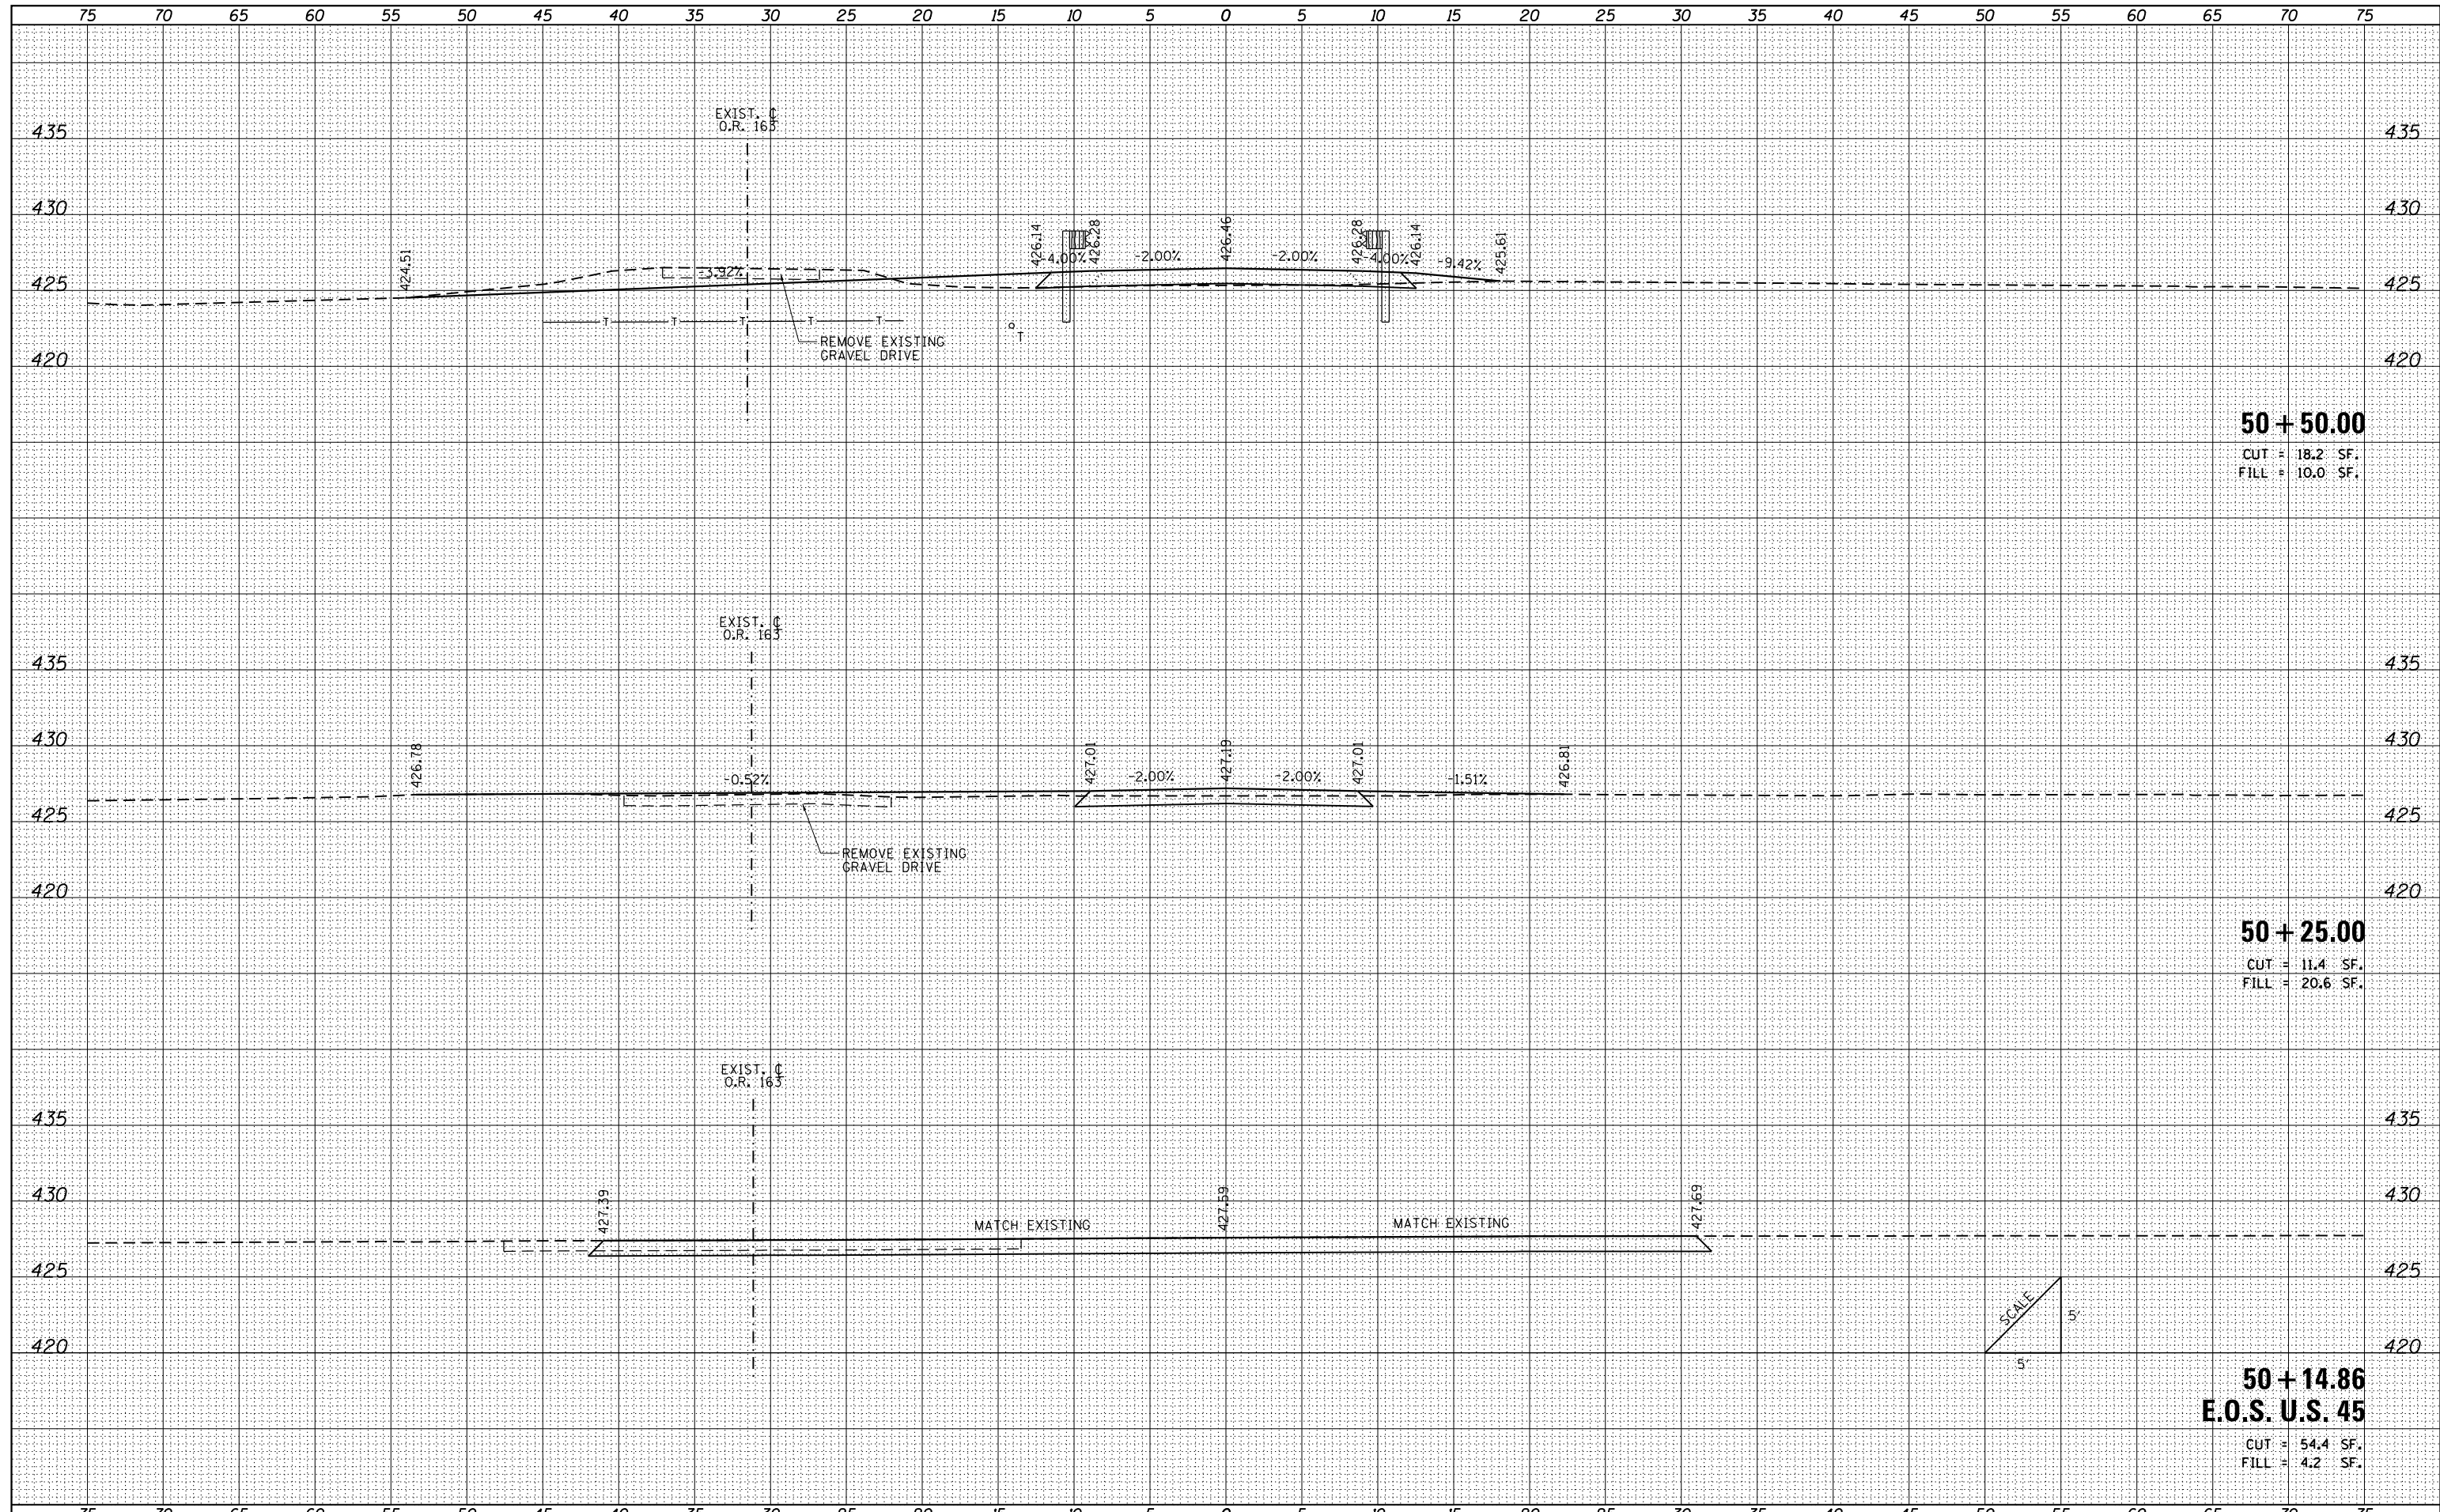

50 + 50.00
 CUT = 18.2 SF.
 FILL = 10.0 SF.

50 + 25.00
 CUT = 11.4 SF.
 FILL = 20.6 SF.

50 + 14.86
E.O.S. U.S. 45
 CUT = 54.4 SF.
 FILL = 4.2 SF.

FILE NAME =	USER NAME = Brian Bond	DESIGNED - BMB	REVISED -	STATE OF ILLINOIS DEPARTMENT OF TRANSPORTATION	CROSS SECTIONS O.R. 163 OVER POND CREEK		O.R.	SECTION	COUNTY	TOTAL SHEETS	SHEET NO.	
L:\IDOT\0806610\WO_12\Draw\Sheets\0978267-sh1-ssht.Entrance.dgn		DRAWN - BMB	REVISED -		163	34B-2	JOHNSON	37	26	CONTRACT NO. 78267		
Default		PLOT SCALE = 10.0000' / in.	CHECKED - JMM		REVISED -	SCALE:	SHEET	OF	SHEETS	STA. 50+14.86	TO STA. 50+50.00	ILLINOIS FED. AID PROJECT
		PLOT DATE = 12/10/2013	DATE - DECEMBER 2013		REVISED -							